



SIDE ELEVATION

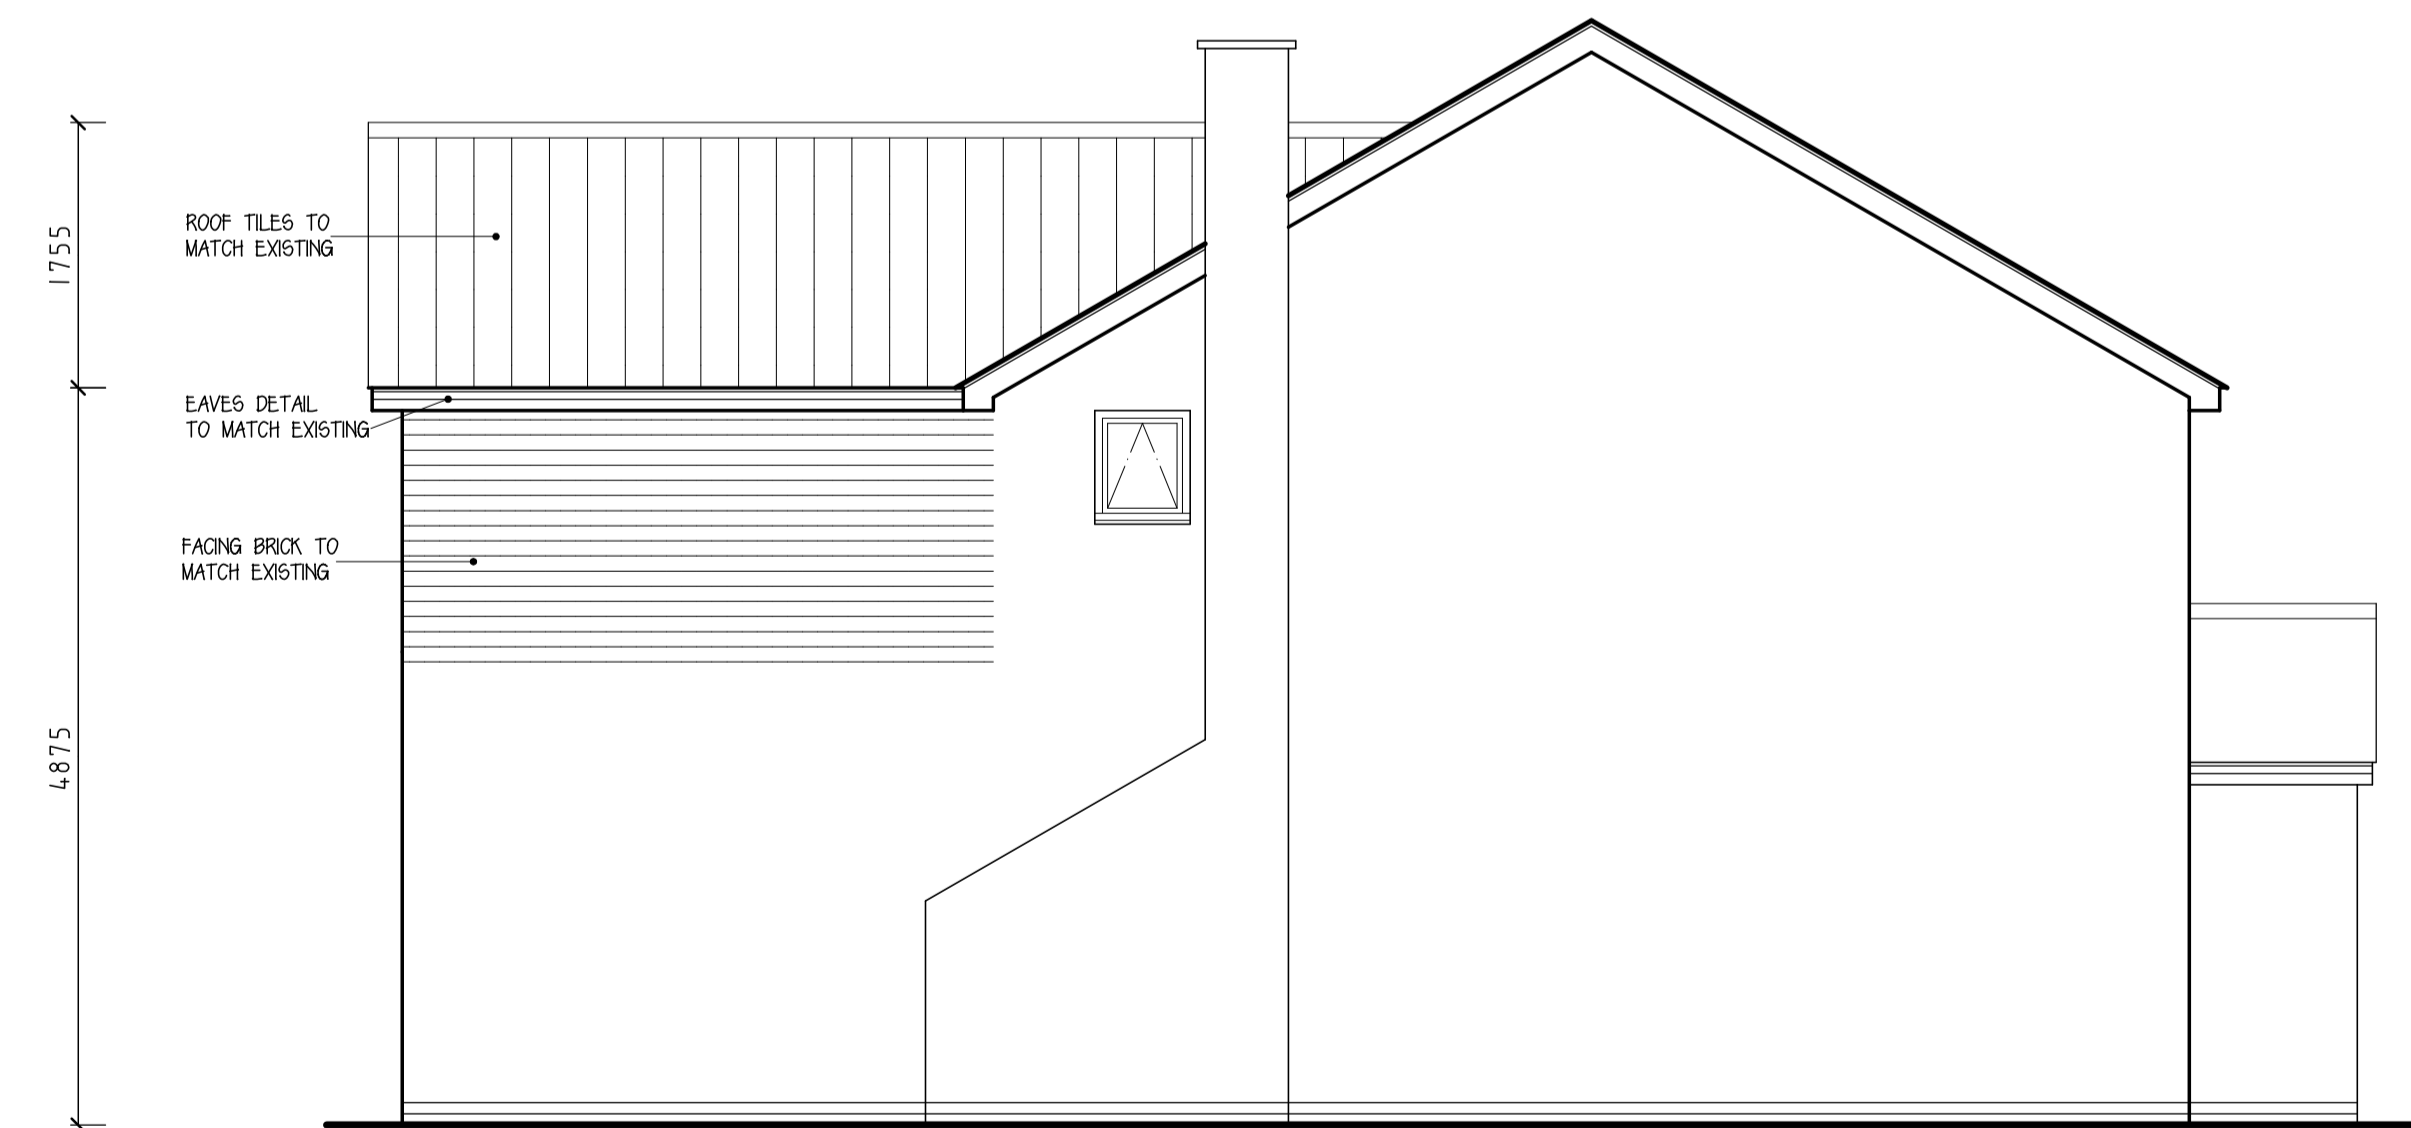

REAR ELEVATION



SIDE ELEVATION

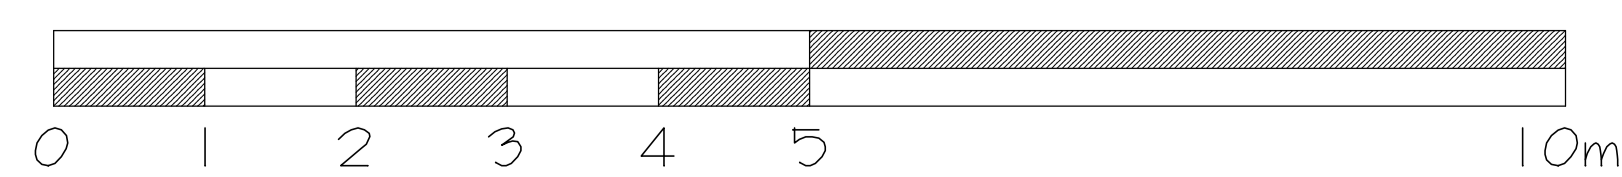

CLIENT MR AND MRS J MOUNTAIN
 PROJECT 21 PAVILION ROAD, ARNOLD, NOTTINGHAM
 DRAWING PROPOSED
 DATE APRIL 2021 SCALE 1:50 @ A1
 DRG. No. 221:15:2'A'

REV. A MAY 2021 ELEVATIONS RE-LABELLED

APEX DESIGN
 ARCHITECTURAL SERVICES & PROJECT MANAGEMENT
 21 Doverbeck Drive
 Nottingham NG14 4ER
 Tel: 07977 768 424
 pa@johnson@apex-design.co.uk