



FIRST FLOOR

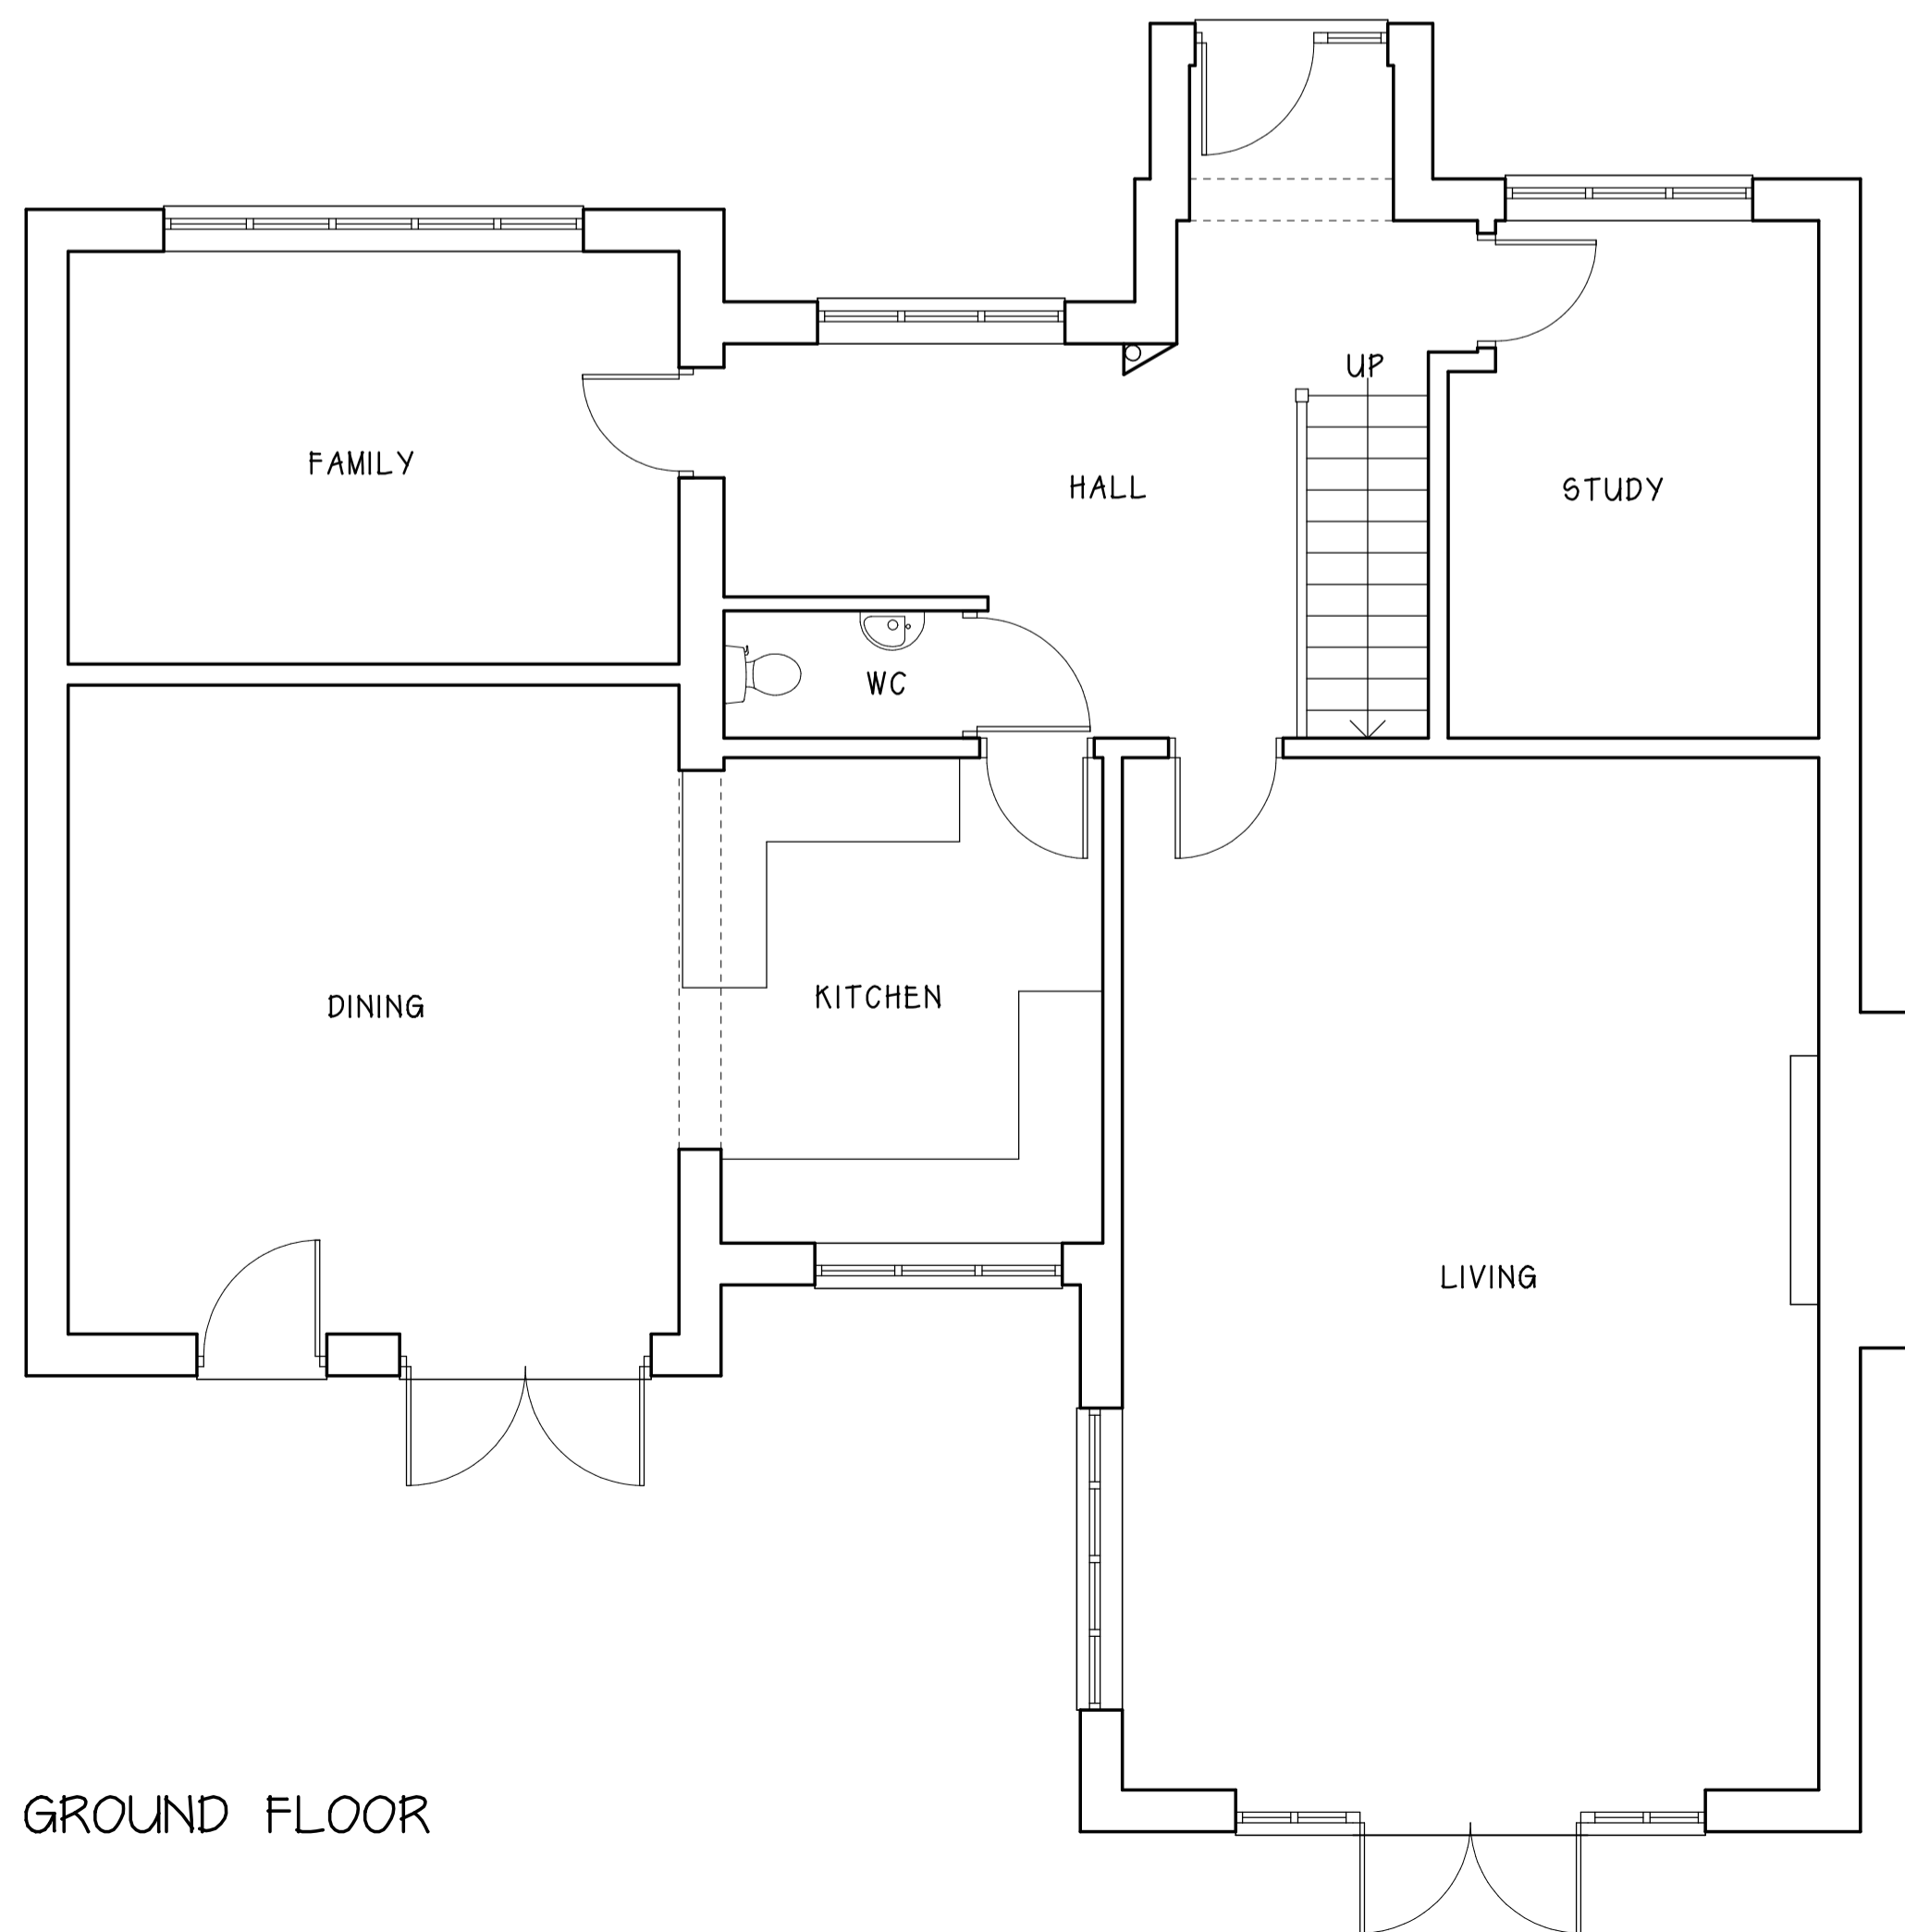


GROUND FLOOR

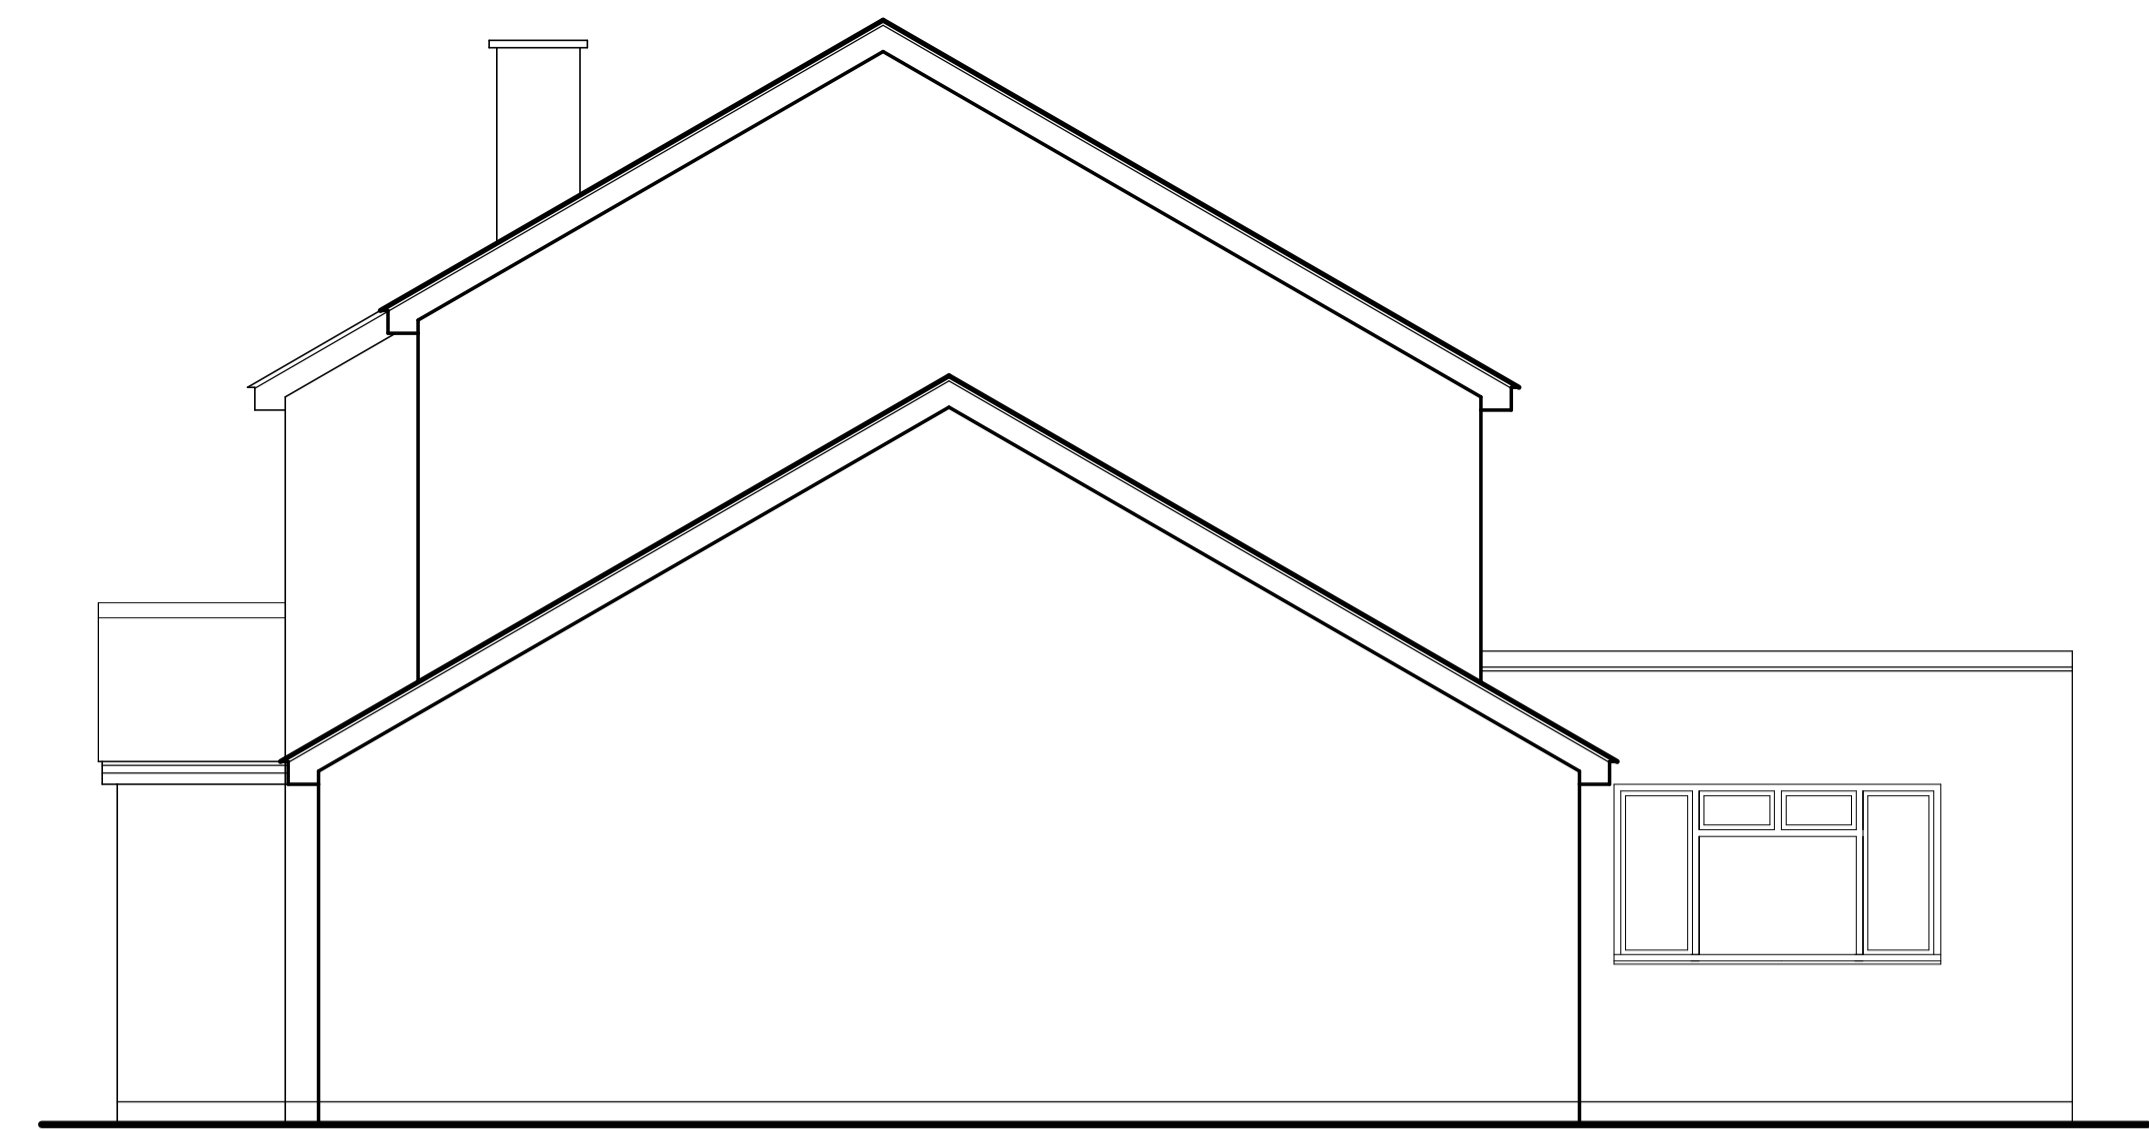

SIDE ELEVATION




REAR ELEVATION

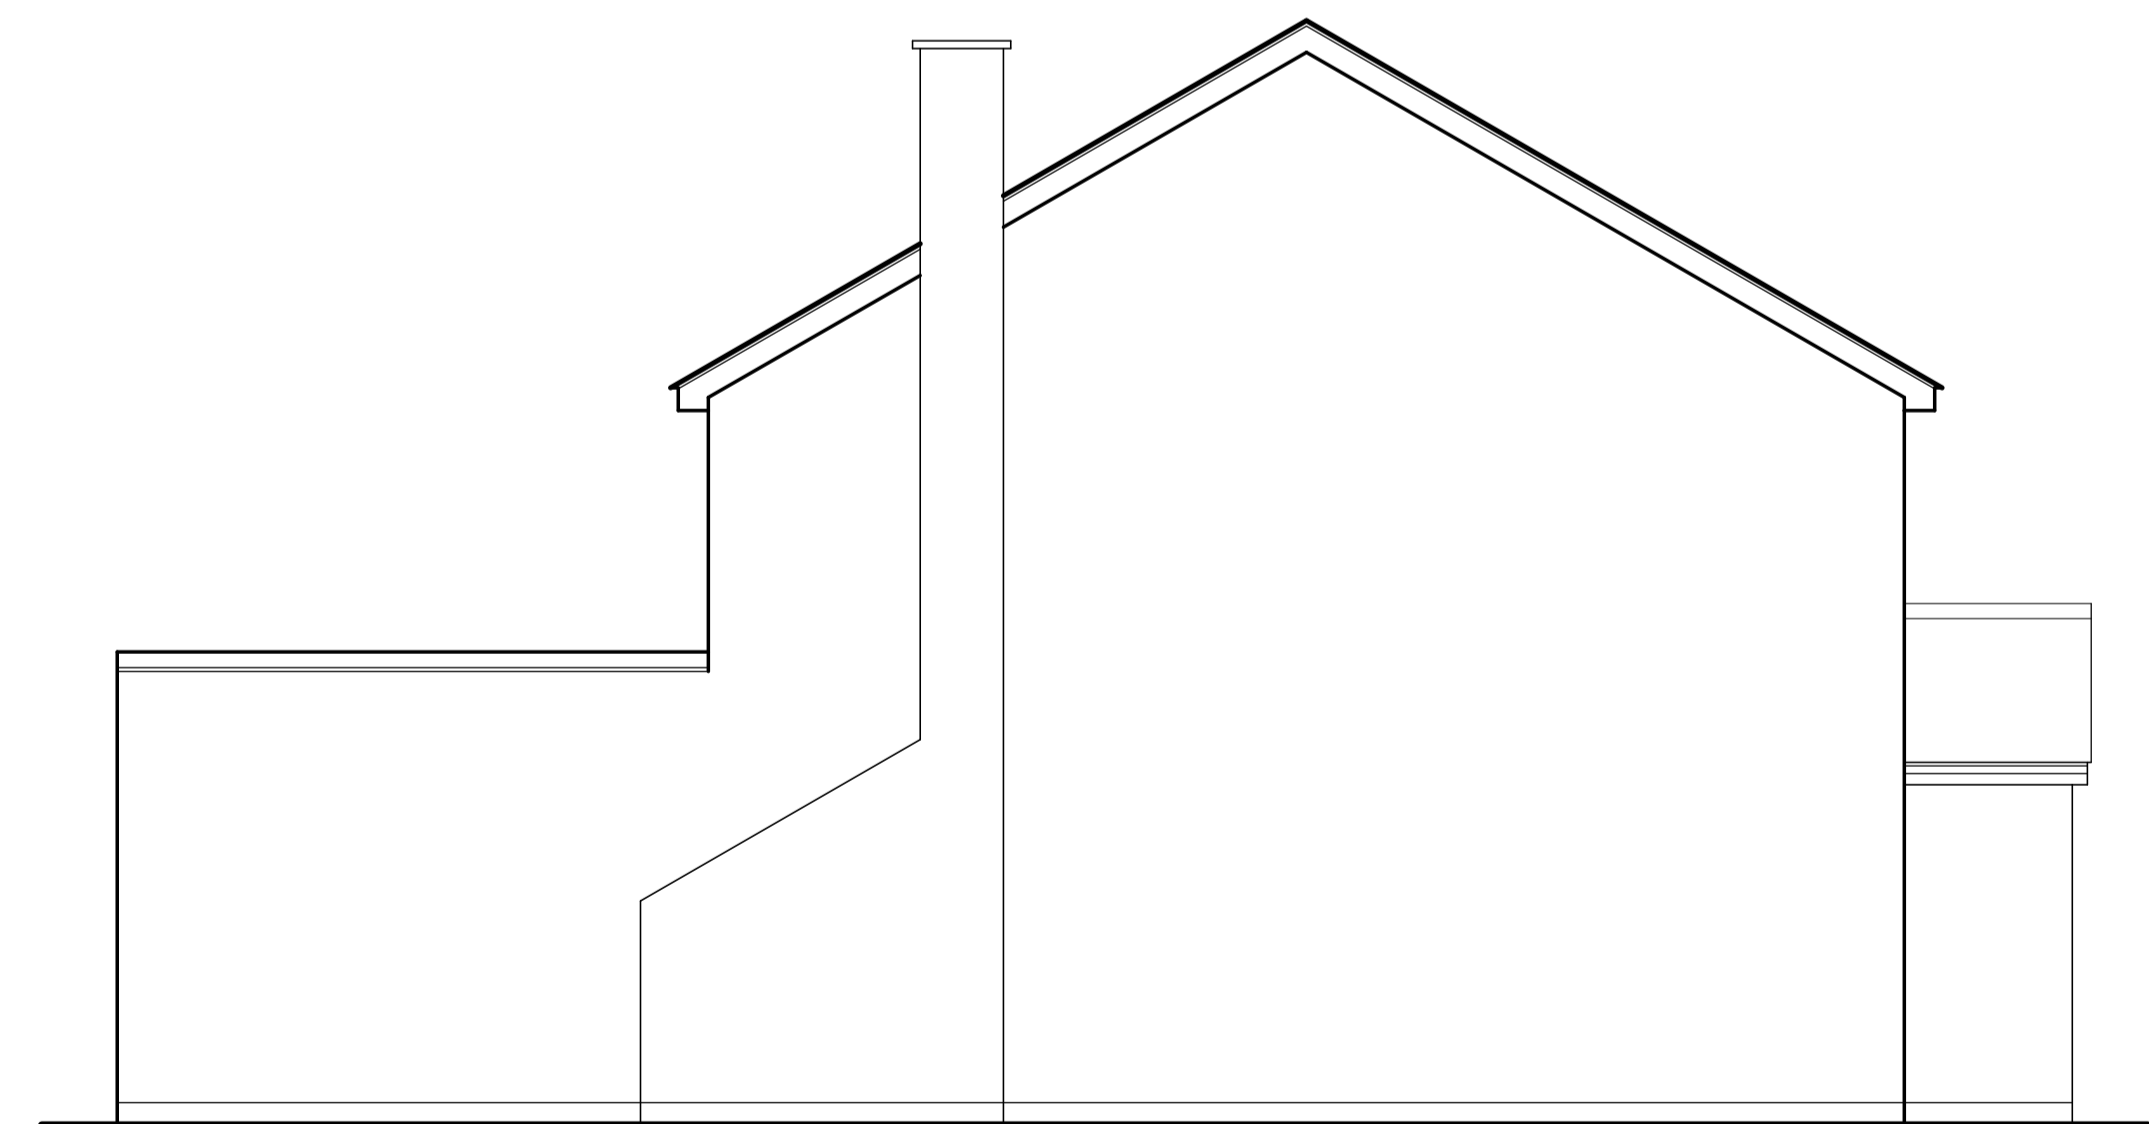

SIDE ELEVATION

REV. A MAY 2021 ELEVATIONS RE-LABELLED

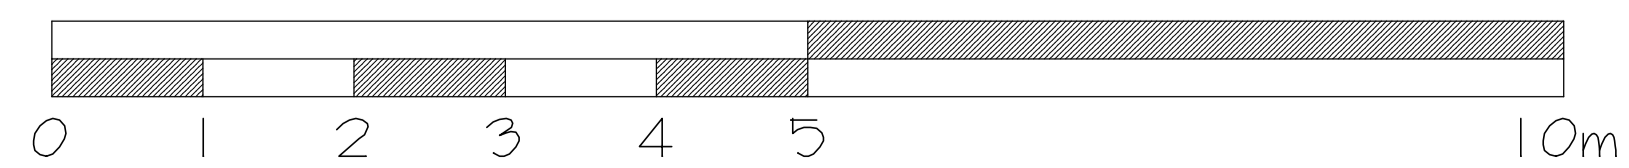

CLIENT MR AND MRS J MOUNTAIN
 PROJECT 21 PAVILION ROAD, ARNOLD, NOTTINGHAM
 DRAWING EXISTING
 DATE MARCH 2021 SCALE 1:50 @ A1
 DRG. No. 221:15:1'A

**APEX
 DESIGN**
 ARCHITECTURAL SERVICES
 & PROJECT MANAGEMENT
 21 Doverbeck Drive
 Nottingham NG14 6ER
 tel: 07977 768 424
 pa@johnson@apex-design.co.uk