



Existing Side Elevation (View from Private Road Number 7)  
Scale 1:200

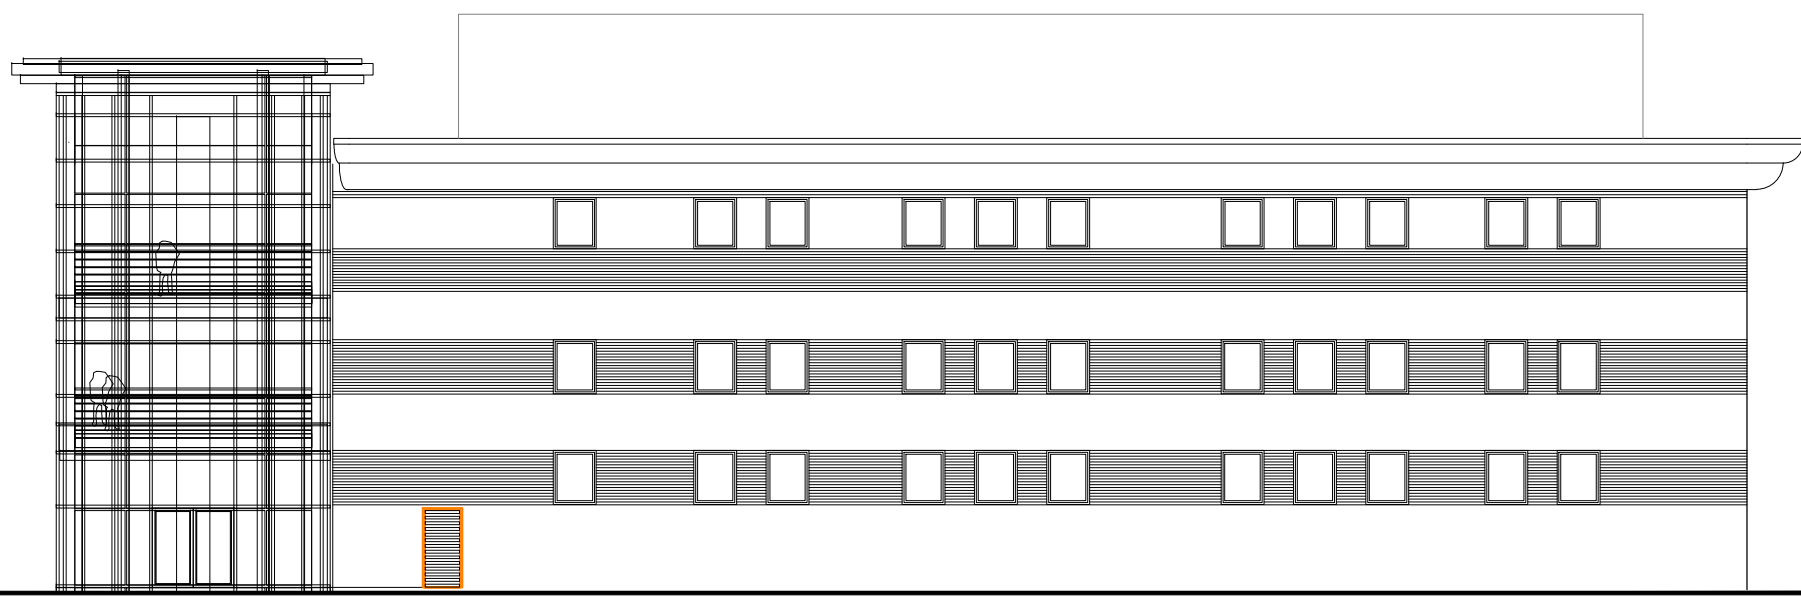

Existing Side Elevation (View from Colwick Loop Road)  
Scale 1:200

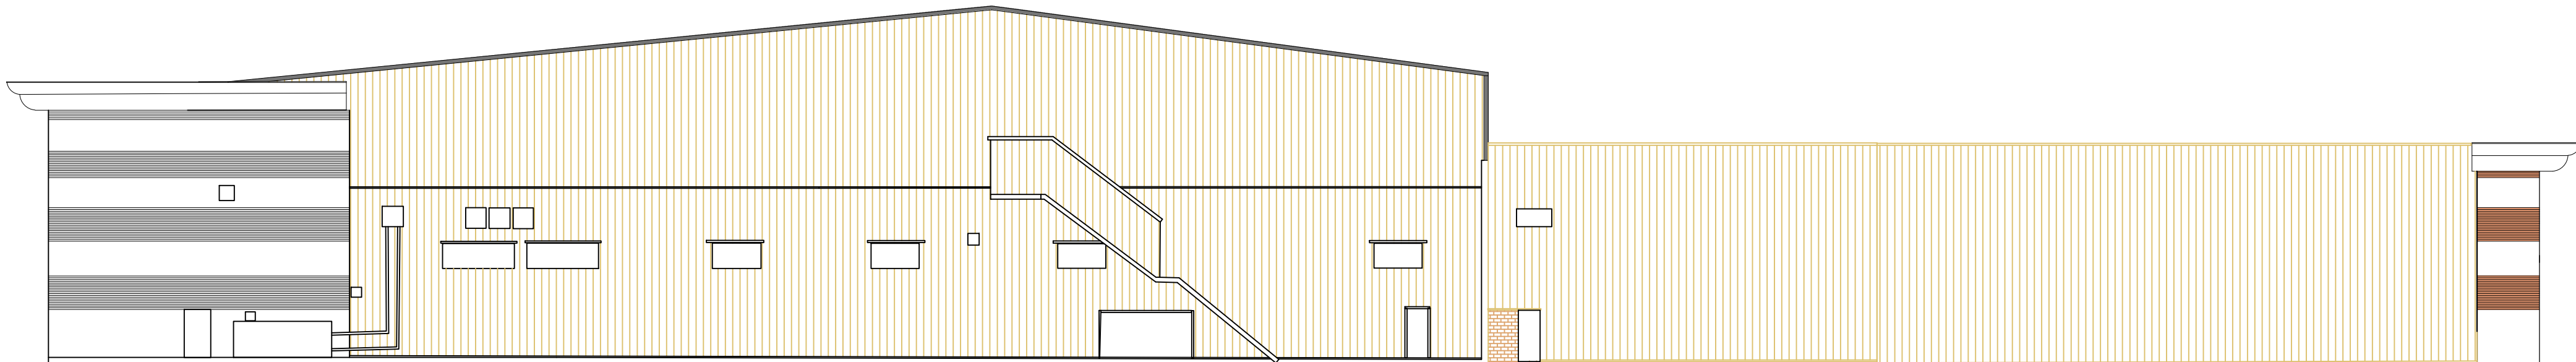

Existing Rear Elevation (View from service yard)  
Scale 1:200

# Planning

<b>LINDUM Construction</b>	
Lindum Construction Park, Station Road North Hykeham, Lincoln LN6 3QX Tel: (01522) 500300 Fax: (01522) 652211 E-Mail: construction@lindumgroup.co.uk	
Client <b>Ken Wilkins Print</b>	
Project <b>Proposed Factory Extension And Associated Parking, Colwick Ind. Est, Private Road No. 1, Nottingham</b>	
Drawing Title <b>Existing Elevations</b>	
Date Oct 2020	Scale 1:200 @ A1
Drawn By SWC	Client Ref
Drawing Number <b>20036 - 112</b>	Revision -