



Proposed Side Elevation (View from Private Road Number 7)
Scale 1:200

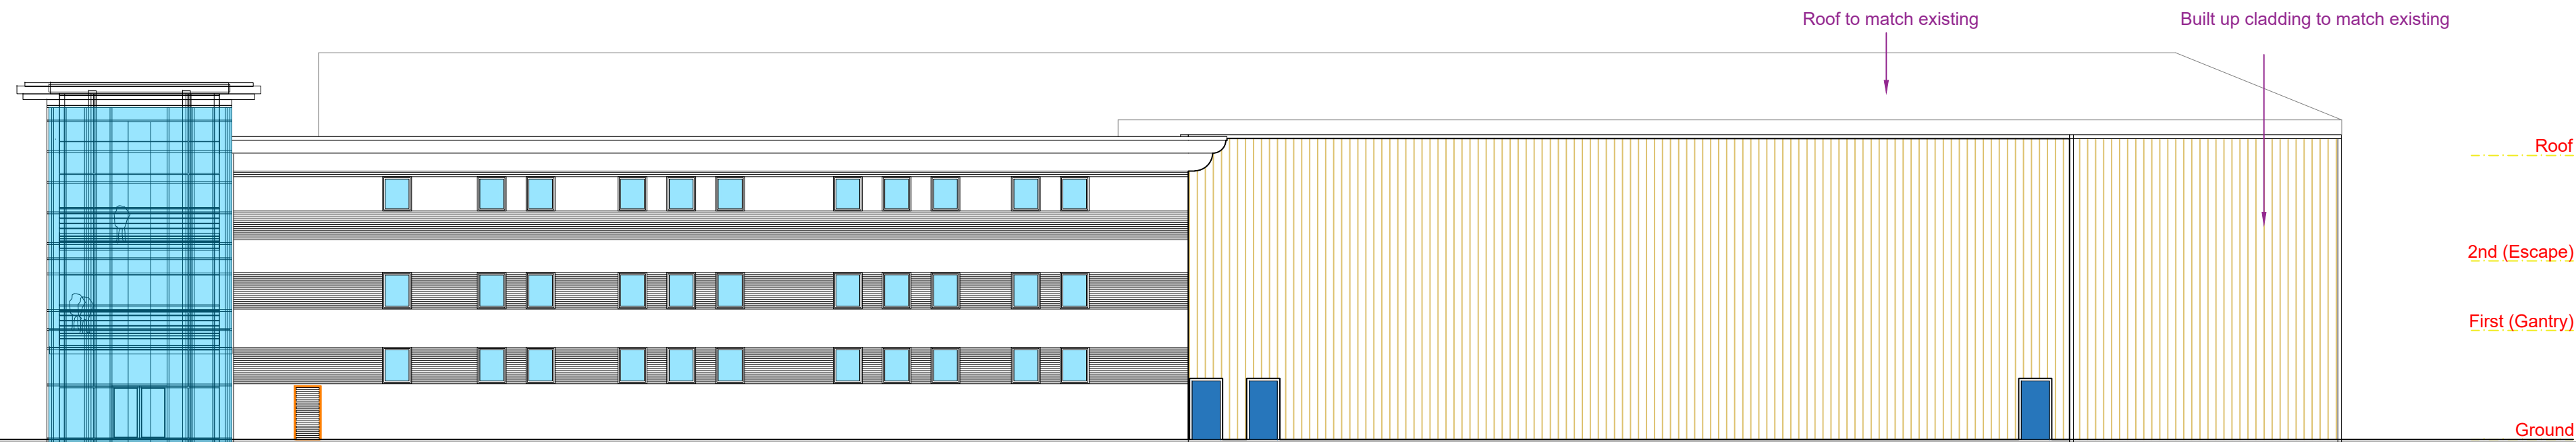

Proposed Side Elevation (View from Colwick Loop Road)
Scale 1:200

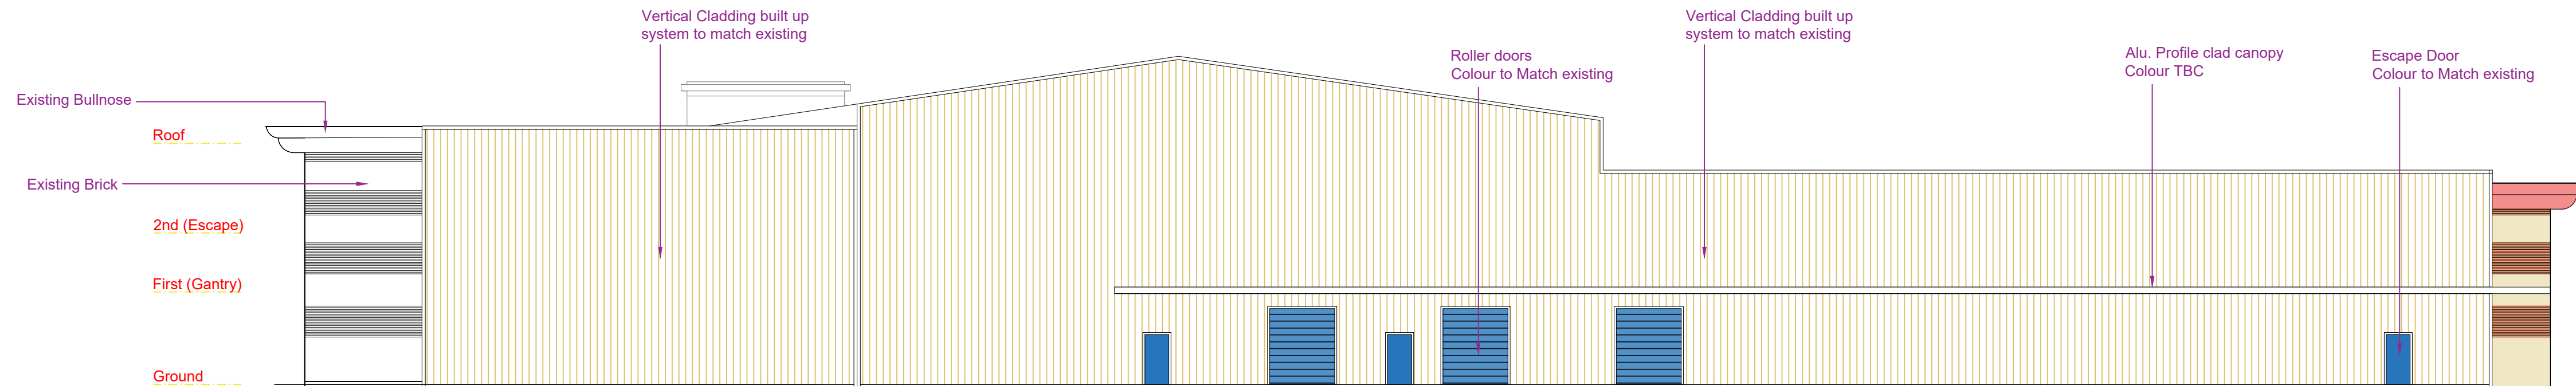

Proposed Rear Elevation (View from service yard)
Scale 1:200

Planning

LINDEM Construction

Lincoln Business Park, Station Road
North Hykeham, Lincoln LN5 3QX
Tel: (01522) 500300
Fax: (01522) 652211
E-Mail: construction@lindemgroup.co.uk

Client
Ken Wilkins Print

Project
Proposed Factory Extension
And Associated Parking,
Colwick Ind. Est, Private Road
No. 1, Nottingham

Drawing Title
Proposed Elevations

Date
Oct 2020

Scale
1:200 @ A1

Drawn By
SWC

Drawing Number
20036 - 113

Revision
-