




© This drawing and design are copyright.
 Do not scale from this drawing. Use only figured dimensions. If in doubt, ask.
 All dimensions are to be checked on site.
 Any discrepancies should be reported immediately to the Architect.

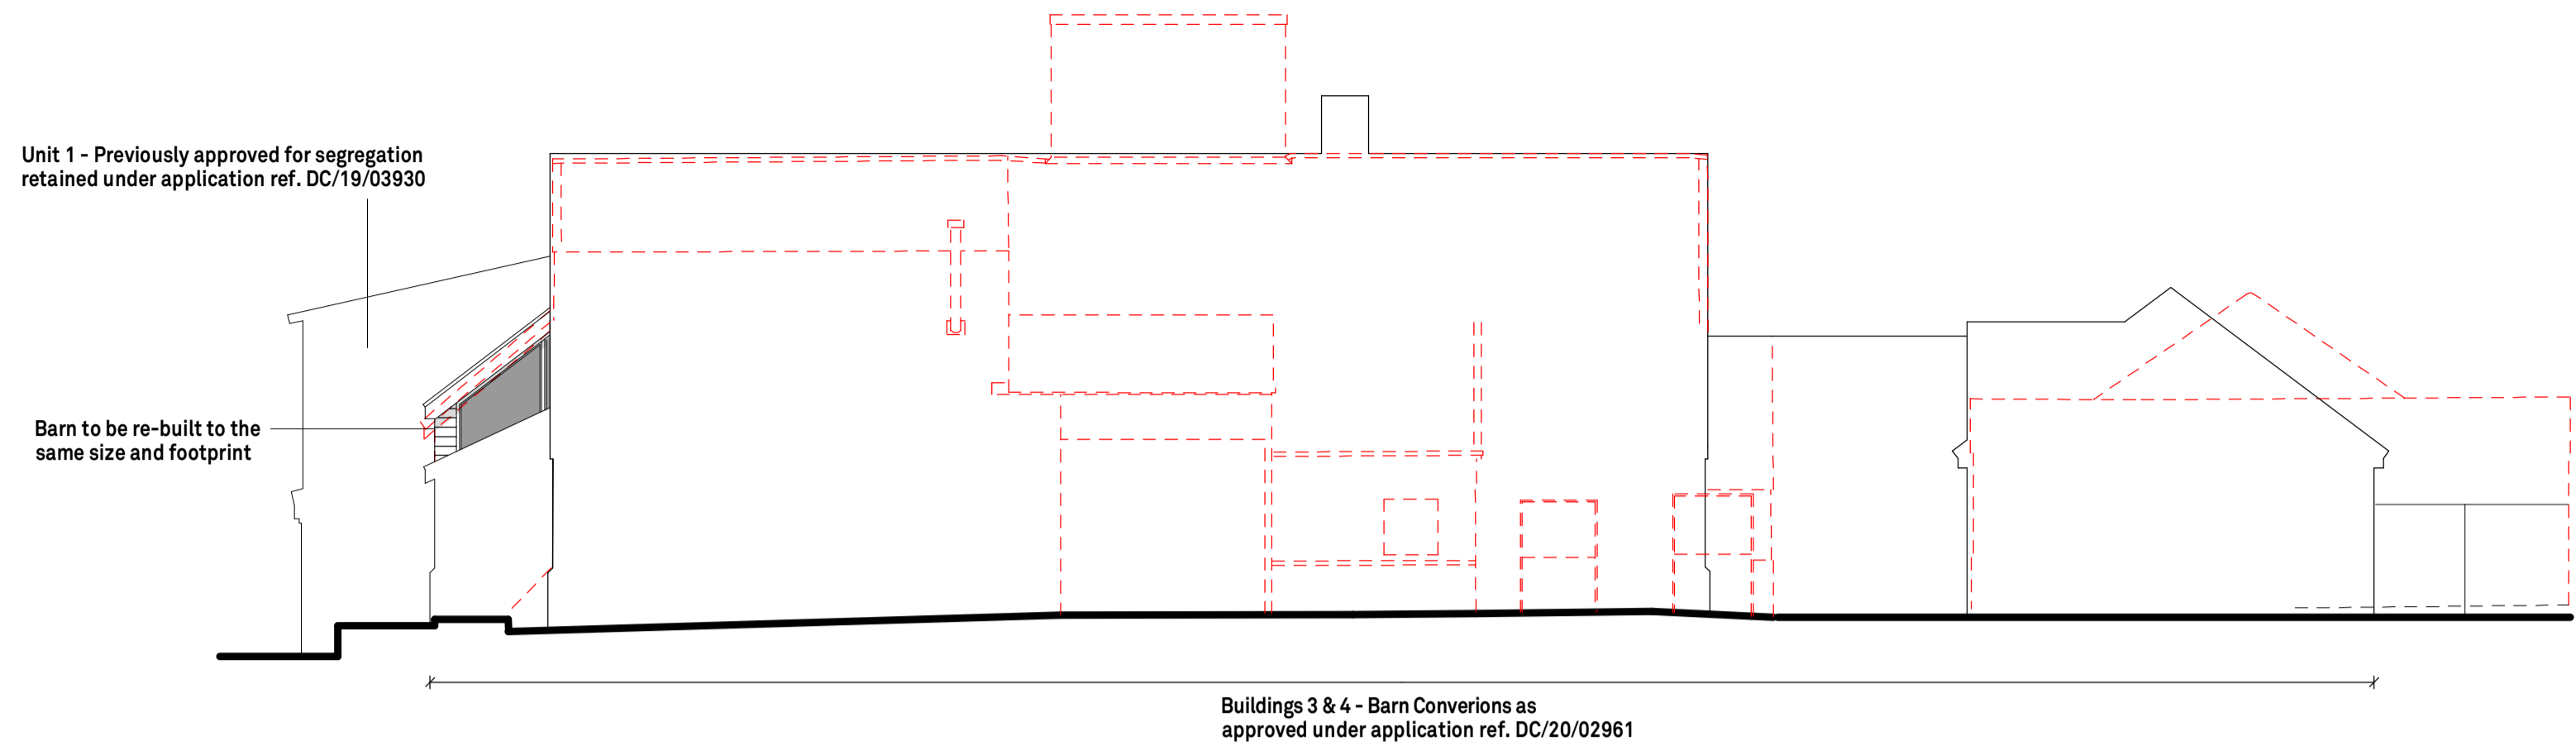


West Elevation

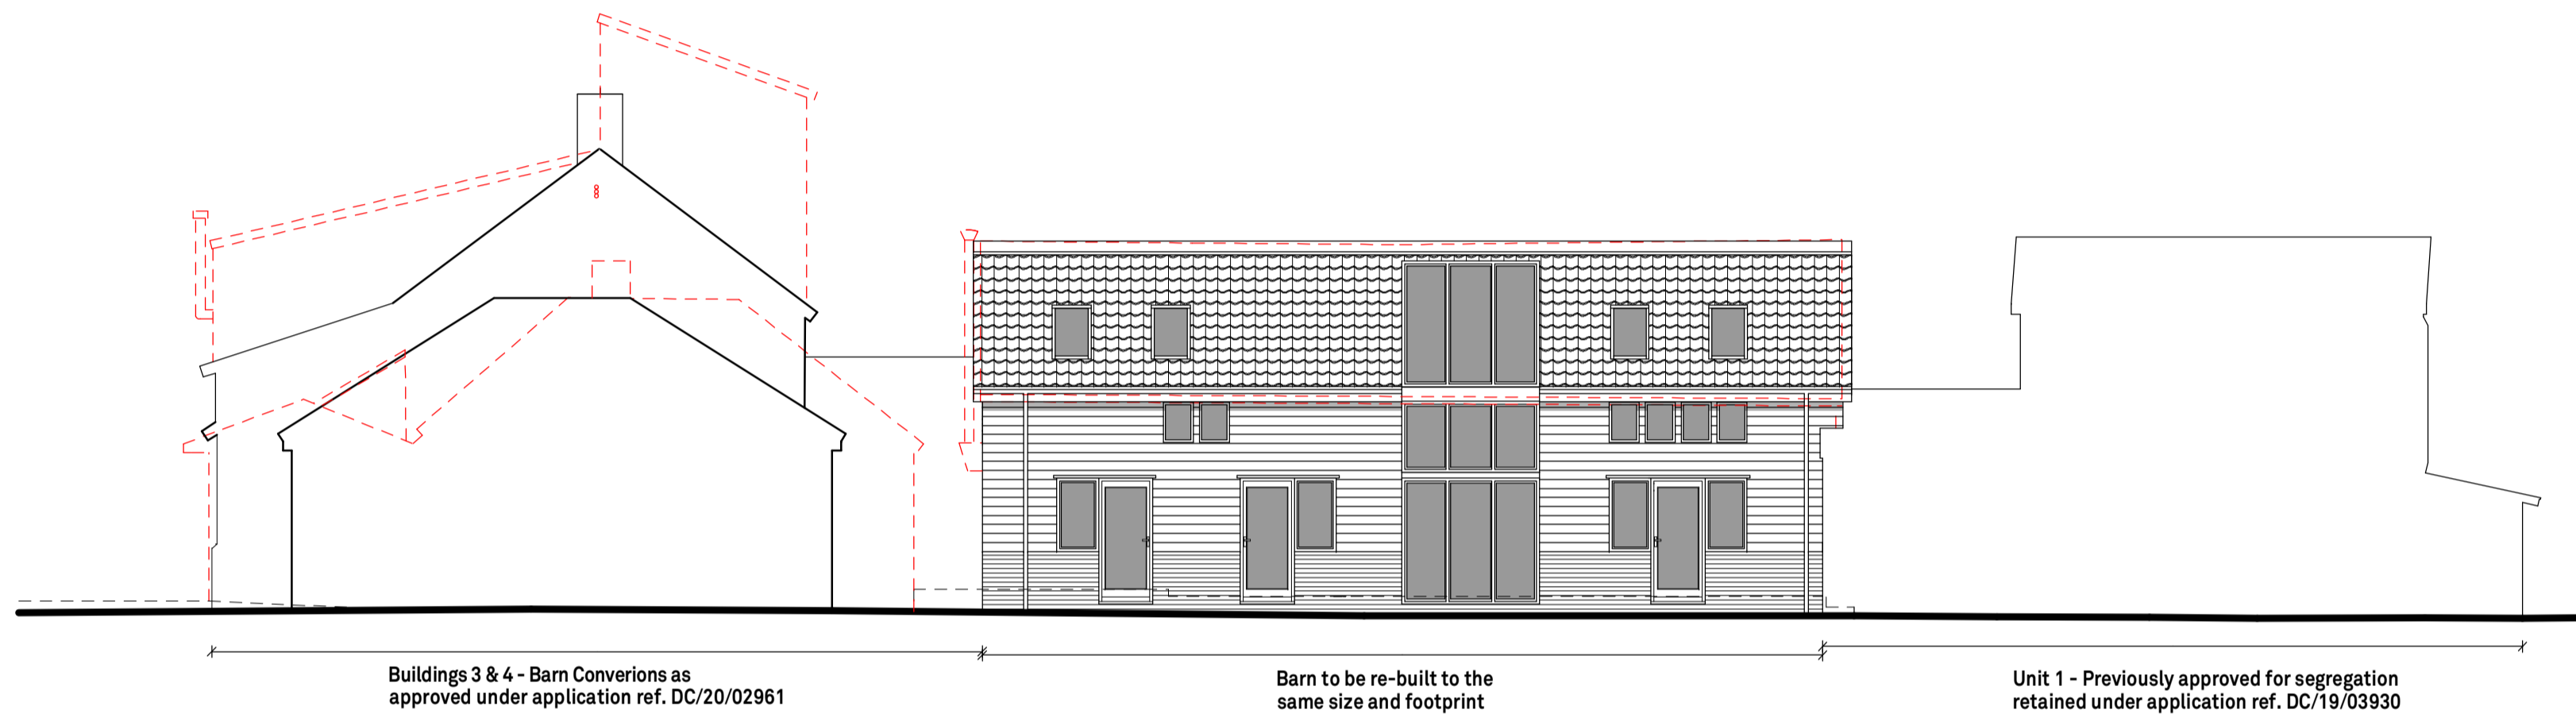

South Elevation

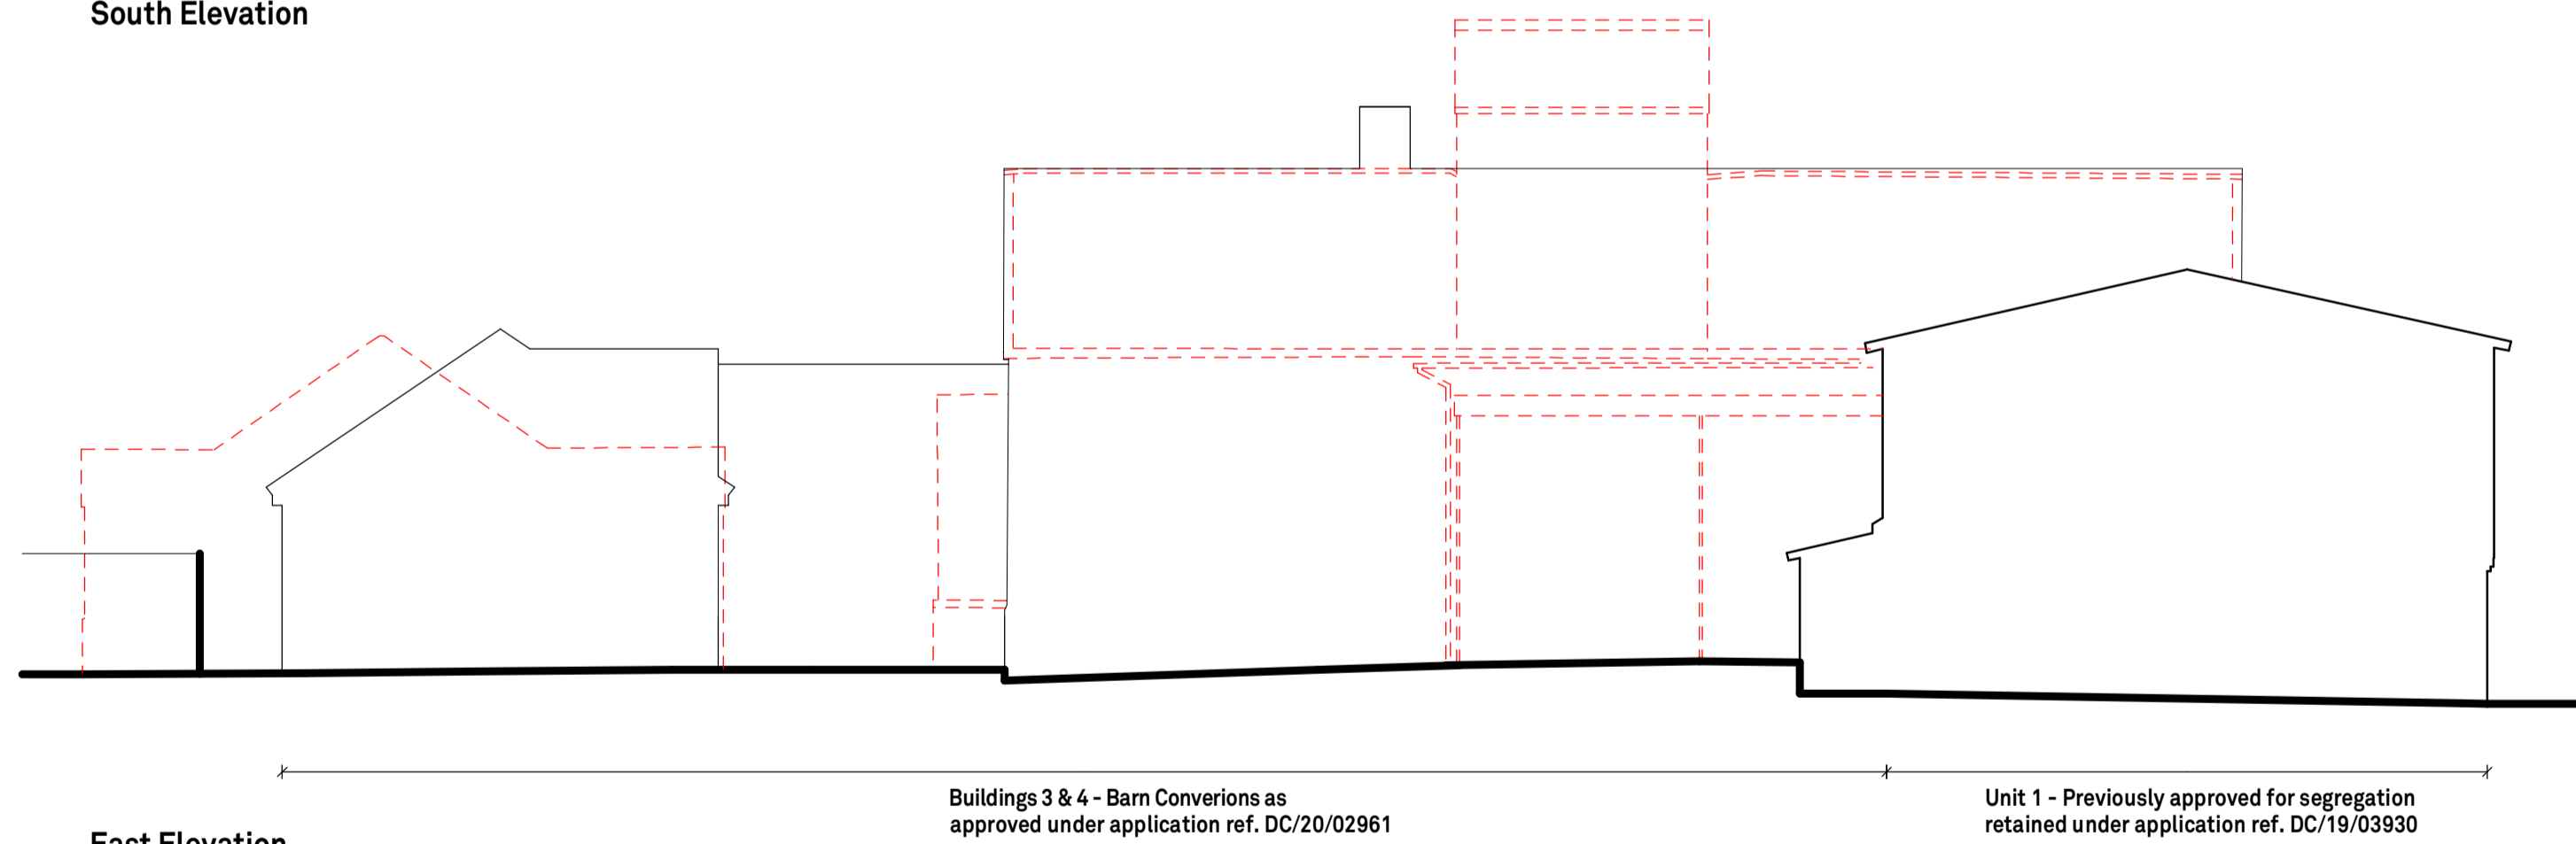

East Elevation

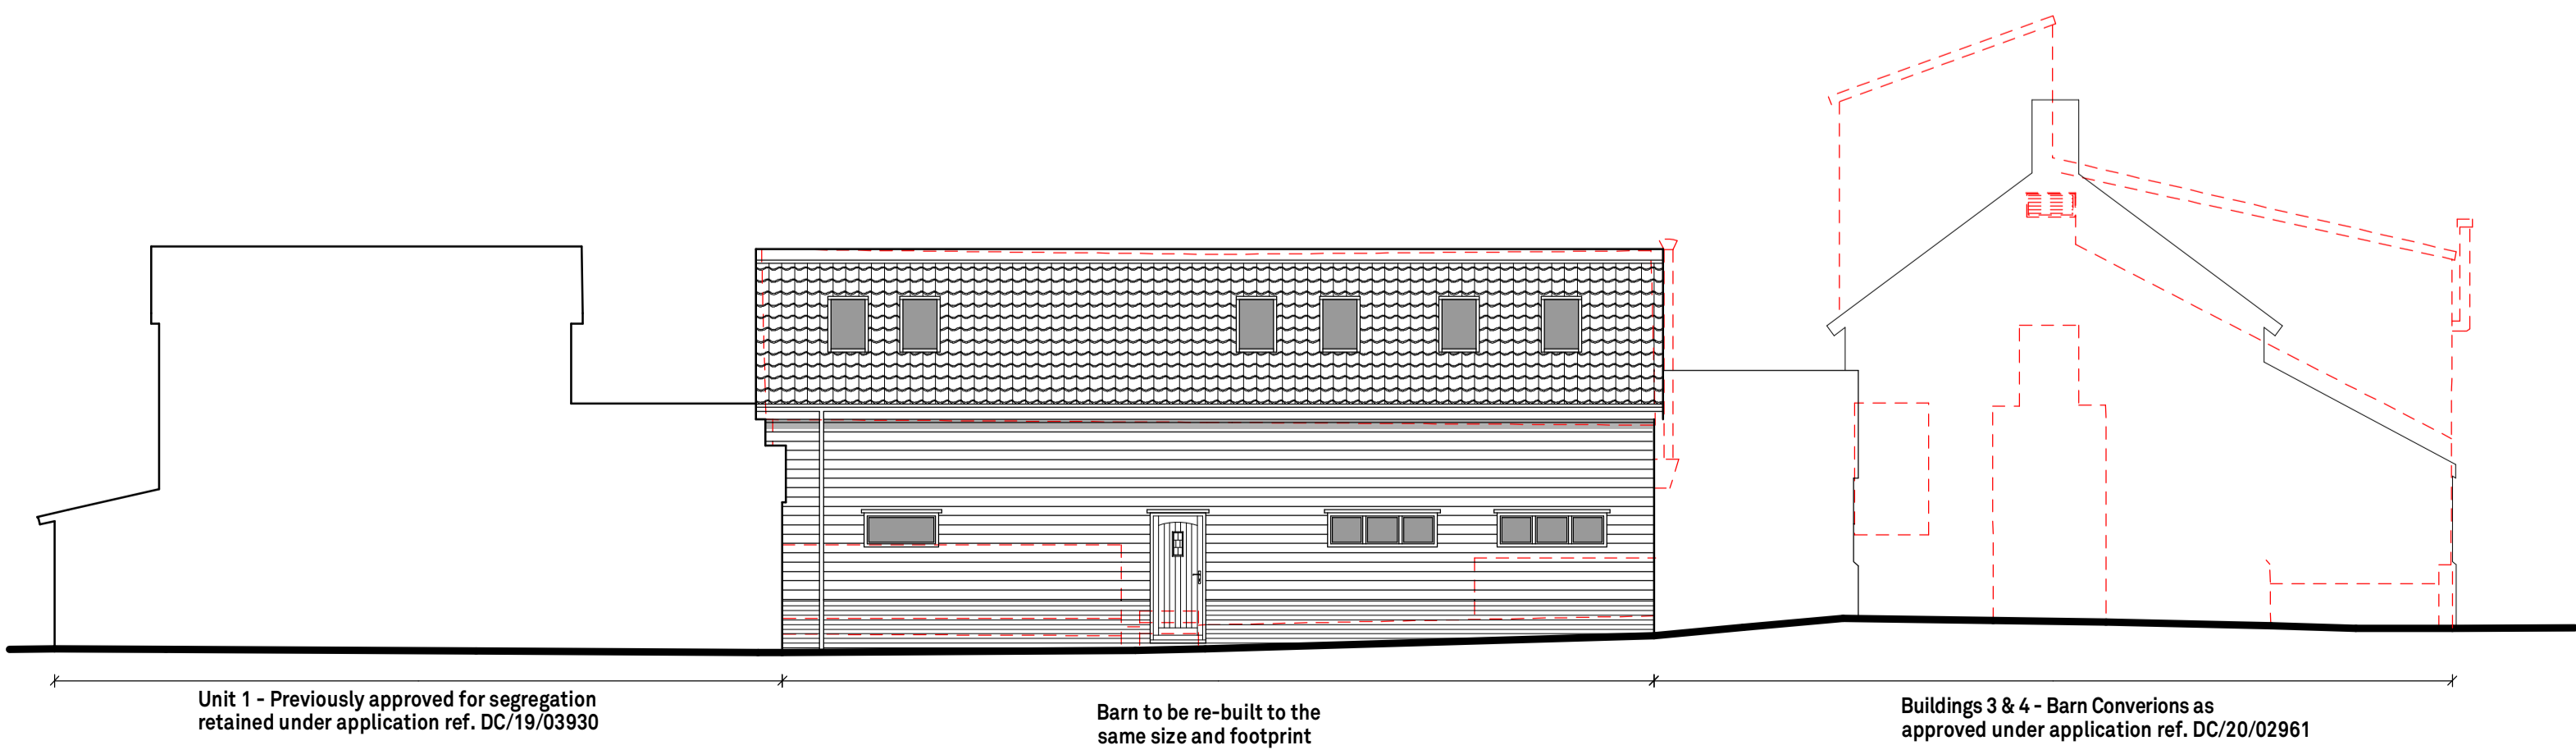

North Elevation

Denotes Demolished / removed

DATE	REV.	DESCRIPTION	DRAWN

**PatrickAllen&Associates
Architects**

architects@patrickallen.org.uk
 www.patrickallen.org.uk
 +44 (0)1473 820660

2 Grange Business Centre
 Tommy Flowers Drive
 Grange Farm
 Kesgrave, Ipswich
 Suffolk, IP8 2BY

Project
**Proposed Development at
 Grove Farm, Stonham Aspal, IP14 6BX**

Client
Andrew Newman

Drawing Title
**Proposed Elevations
 Building 1, 3 & 4**

Drawing Status
Planning

Scale	Paper Size	Date	Drawn
1:100	A1	Feb 21	--

Drawing Number
4024-56

© 2021 Patrick Allen & Associates Limited | Registered No: 4694261

