



NORTH ELEVATION



EAST ELEVATION

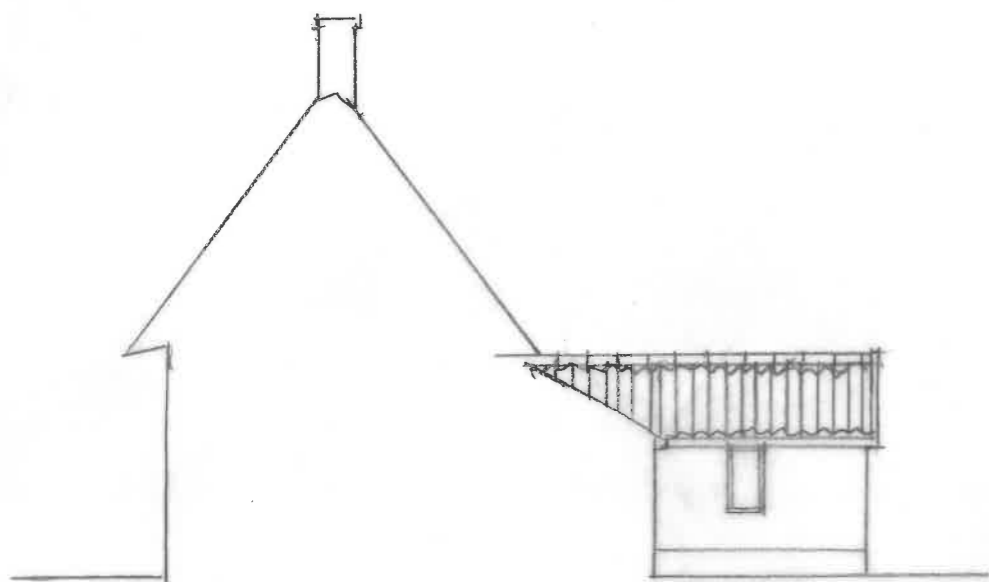

EAST ELEVATION OF BATHROOM

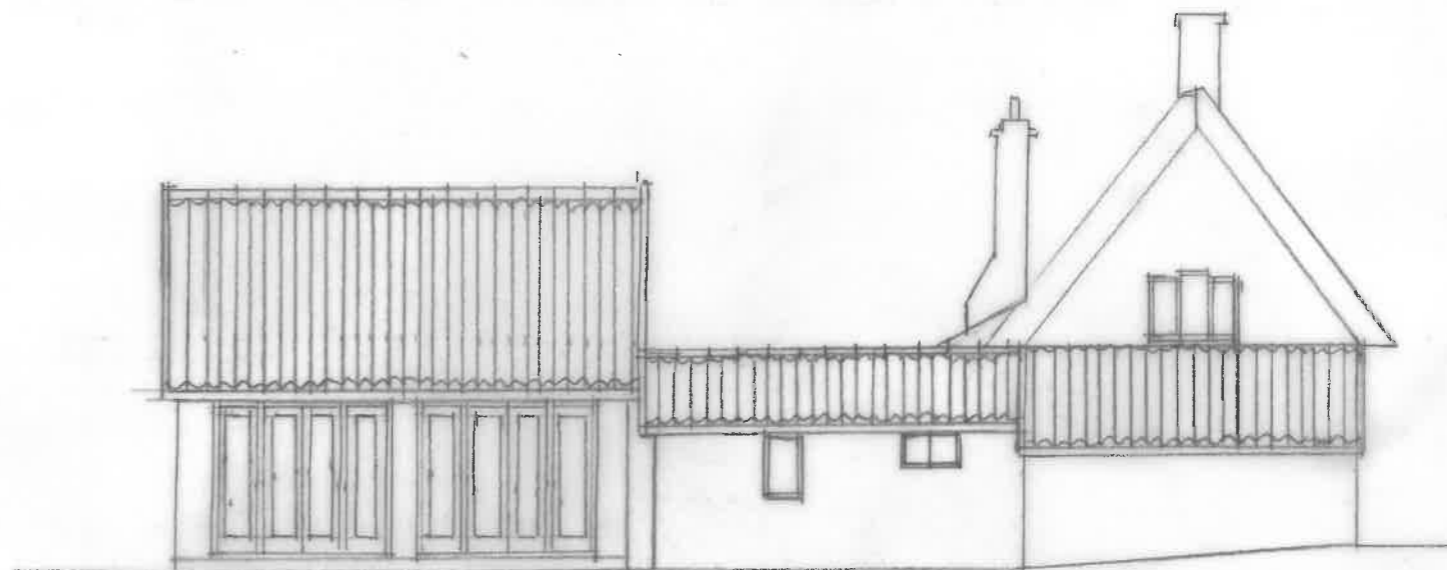

WEST ELEVATION, LIVING ROOM, BATHROOM, PANTRY

| | |
|------------------------------------|----------------|
| JOB: MIVV GREEN LOBBY EXTENSION | |
| TITLE: EXISTING ELEVATIONS | |
| SCALE: 1:100 | DATE: MAY 2021 |
| JOB No: 1887 | DRWG No: 301 |



**GORNIK &
MCKECHNIE**

ARCHITECTS · DESIGNERS

Studio 37, Church Street,
Eye, Suffolk, IP23 7BD

T 01728 860 830
E gmitd@gorniakandmckechnie.co.uk
W gorniakandmckechnie.com