






Front elevation to West

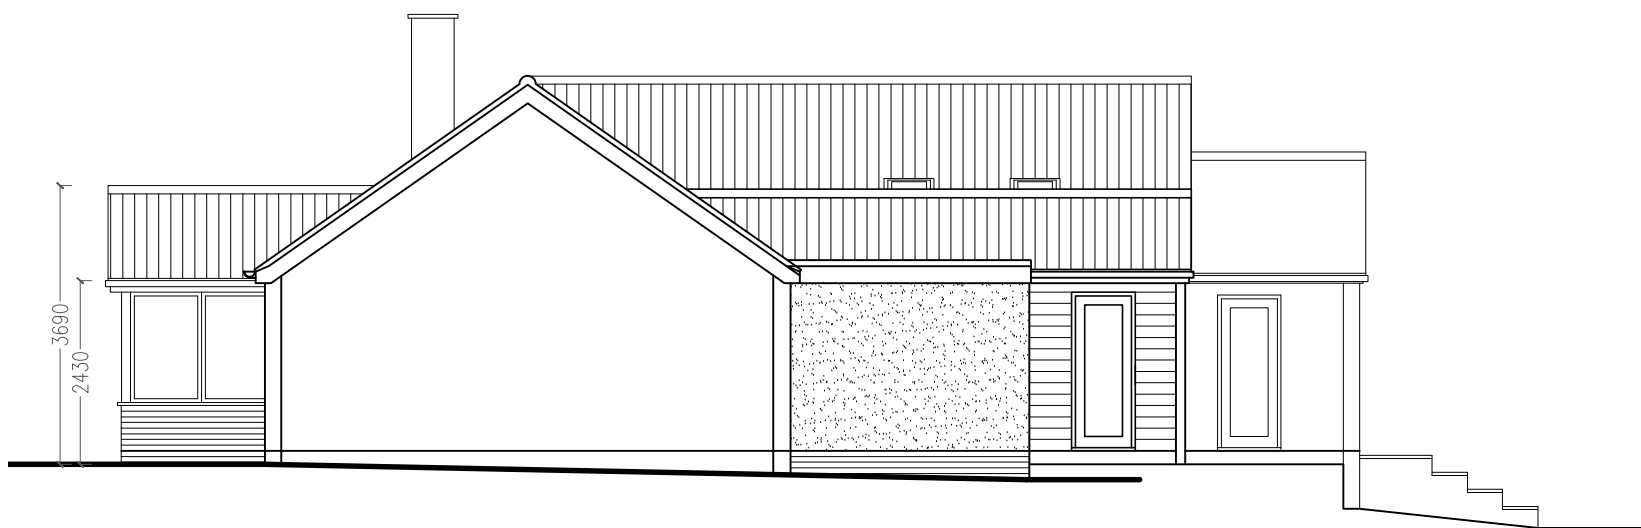

Side elevation to South

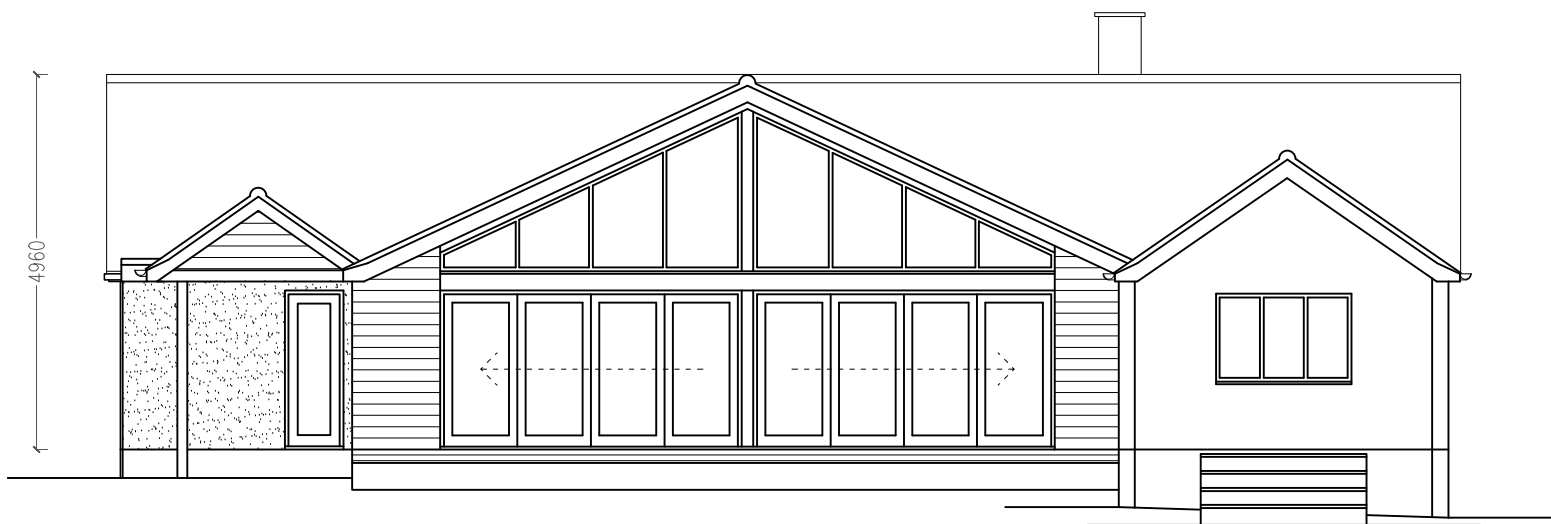

Rear elevation to East

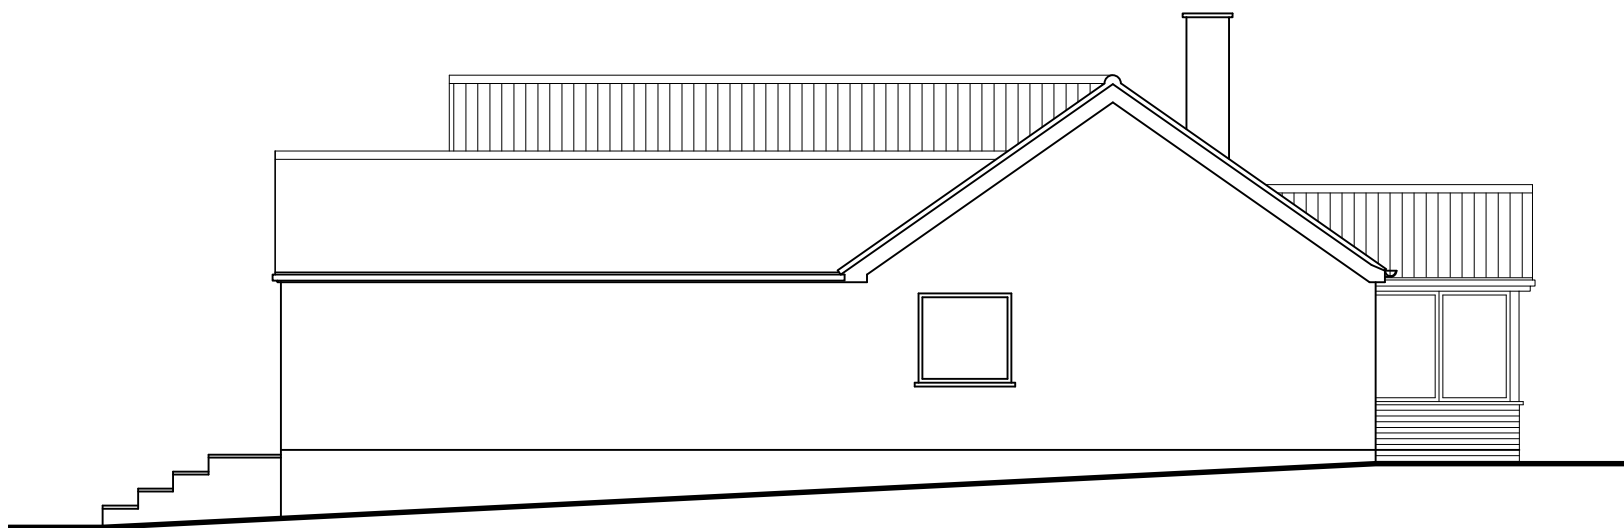

Side elevation to North

**Materials:**

**Walls:** Facing brickwork, horizontal boarding, render

**Roof:** Interlocking concrete tiles

**Gutters:** Black uPVC

**Fascia:** Painted timber

**Frames:** White uPVC



Scale bar 1:100 @ A3

Ian Smillie Architectural Services  
 75 Camden Road, Ipswich IP3 8JN  
 telephone 01473 714209  
 Do not scale from this drawing  
 - If in doubt ASK

Rev. A: Updated for planning  
 Rev. B: Existing ridge height added  
 Rev. C: Updated to suit structural design  
 Rev. D: Canopy roof added to rear  
 Rev. E: Minor amendments to canopy roof

As proposed elevations  
 Alterations and extensions  
 'White Gates', Church Lane, Baylham, Suffolk  
 For James Roberts

Scale 1:100 @ A3    drg. number 2019008/05  
 Rev. E