



1 LGfl Plan - Plots 17 & 18
1 : 100

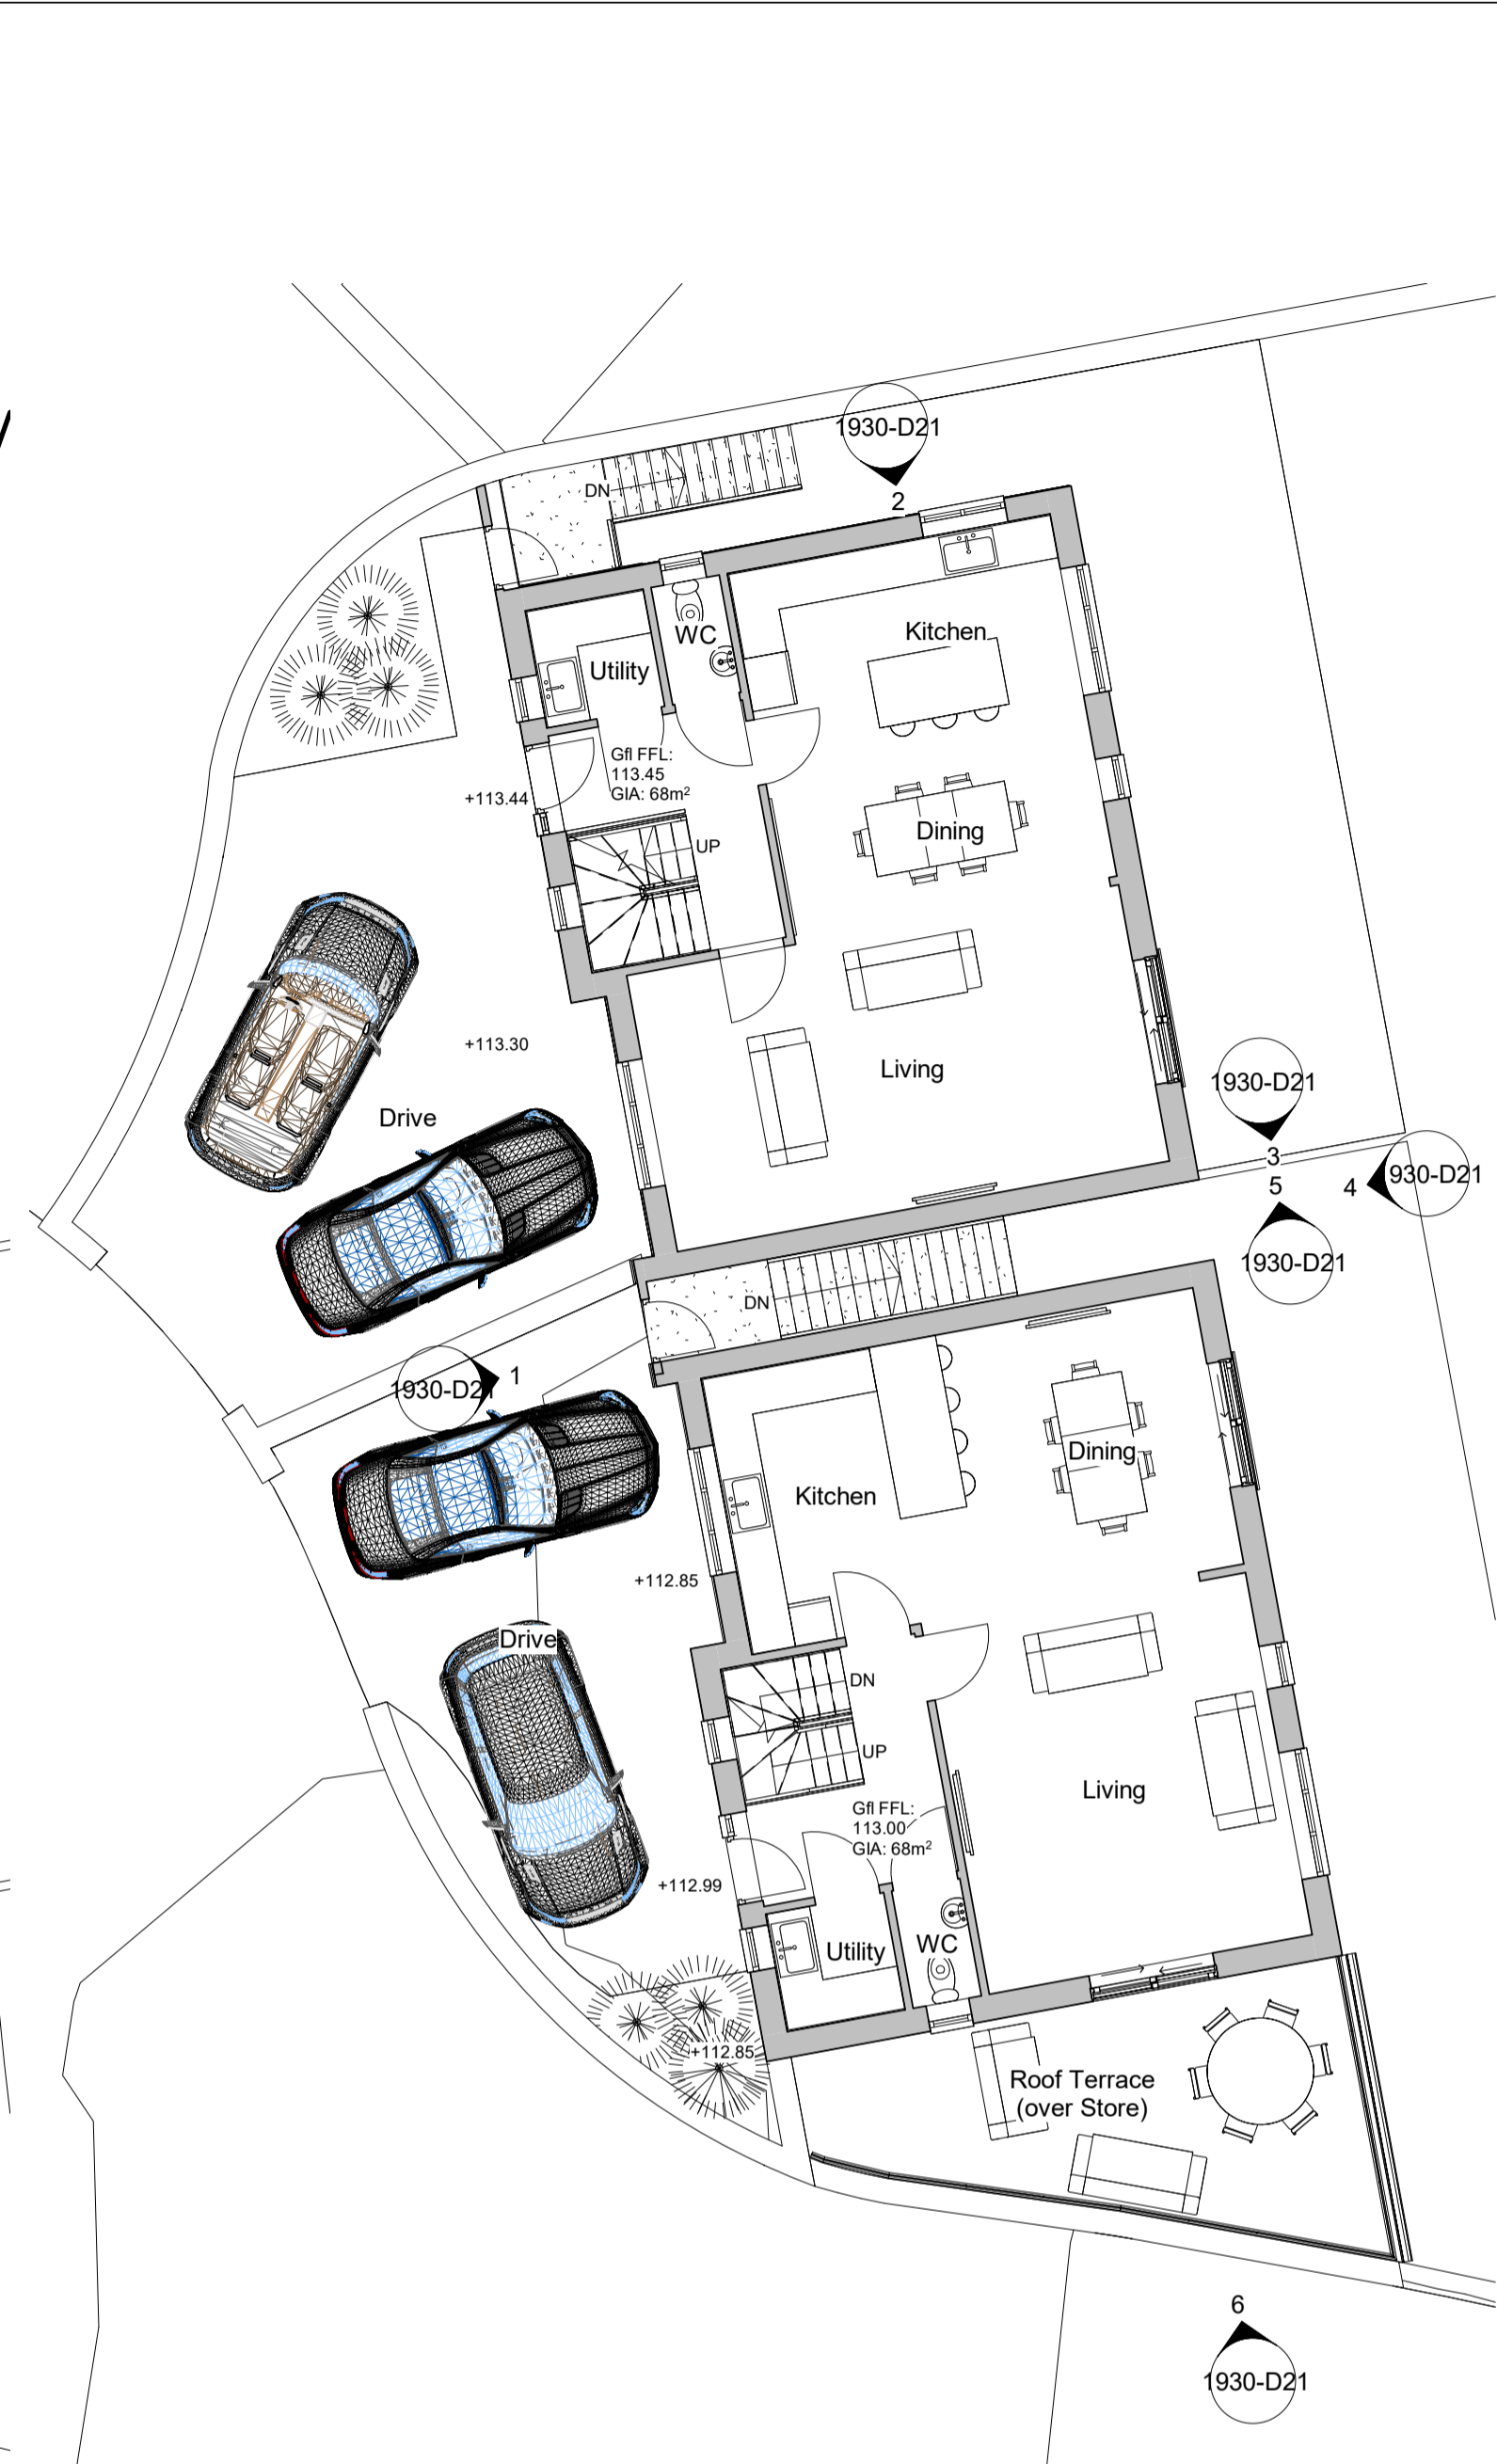

2 Gfl Plan - Plots 17 & 18
1 : 100

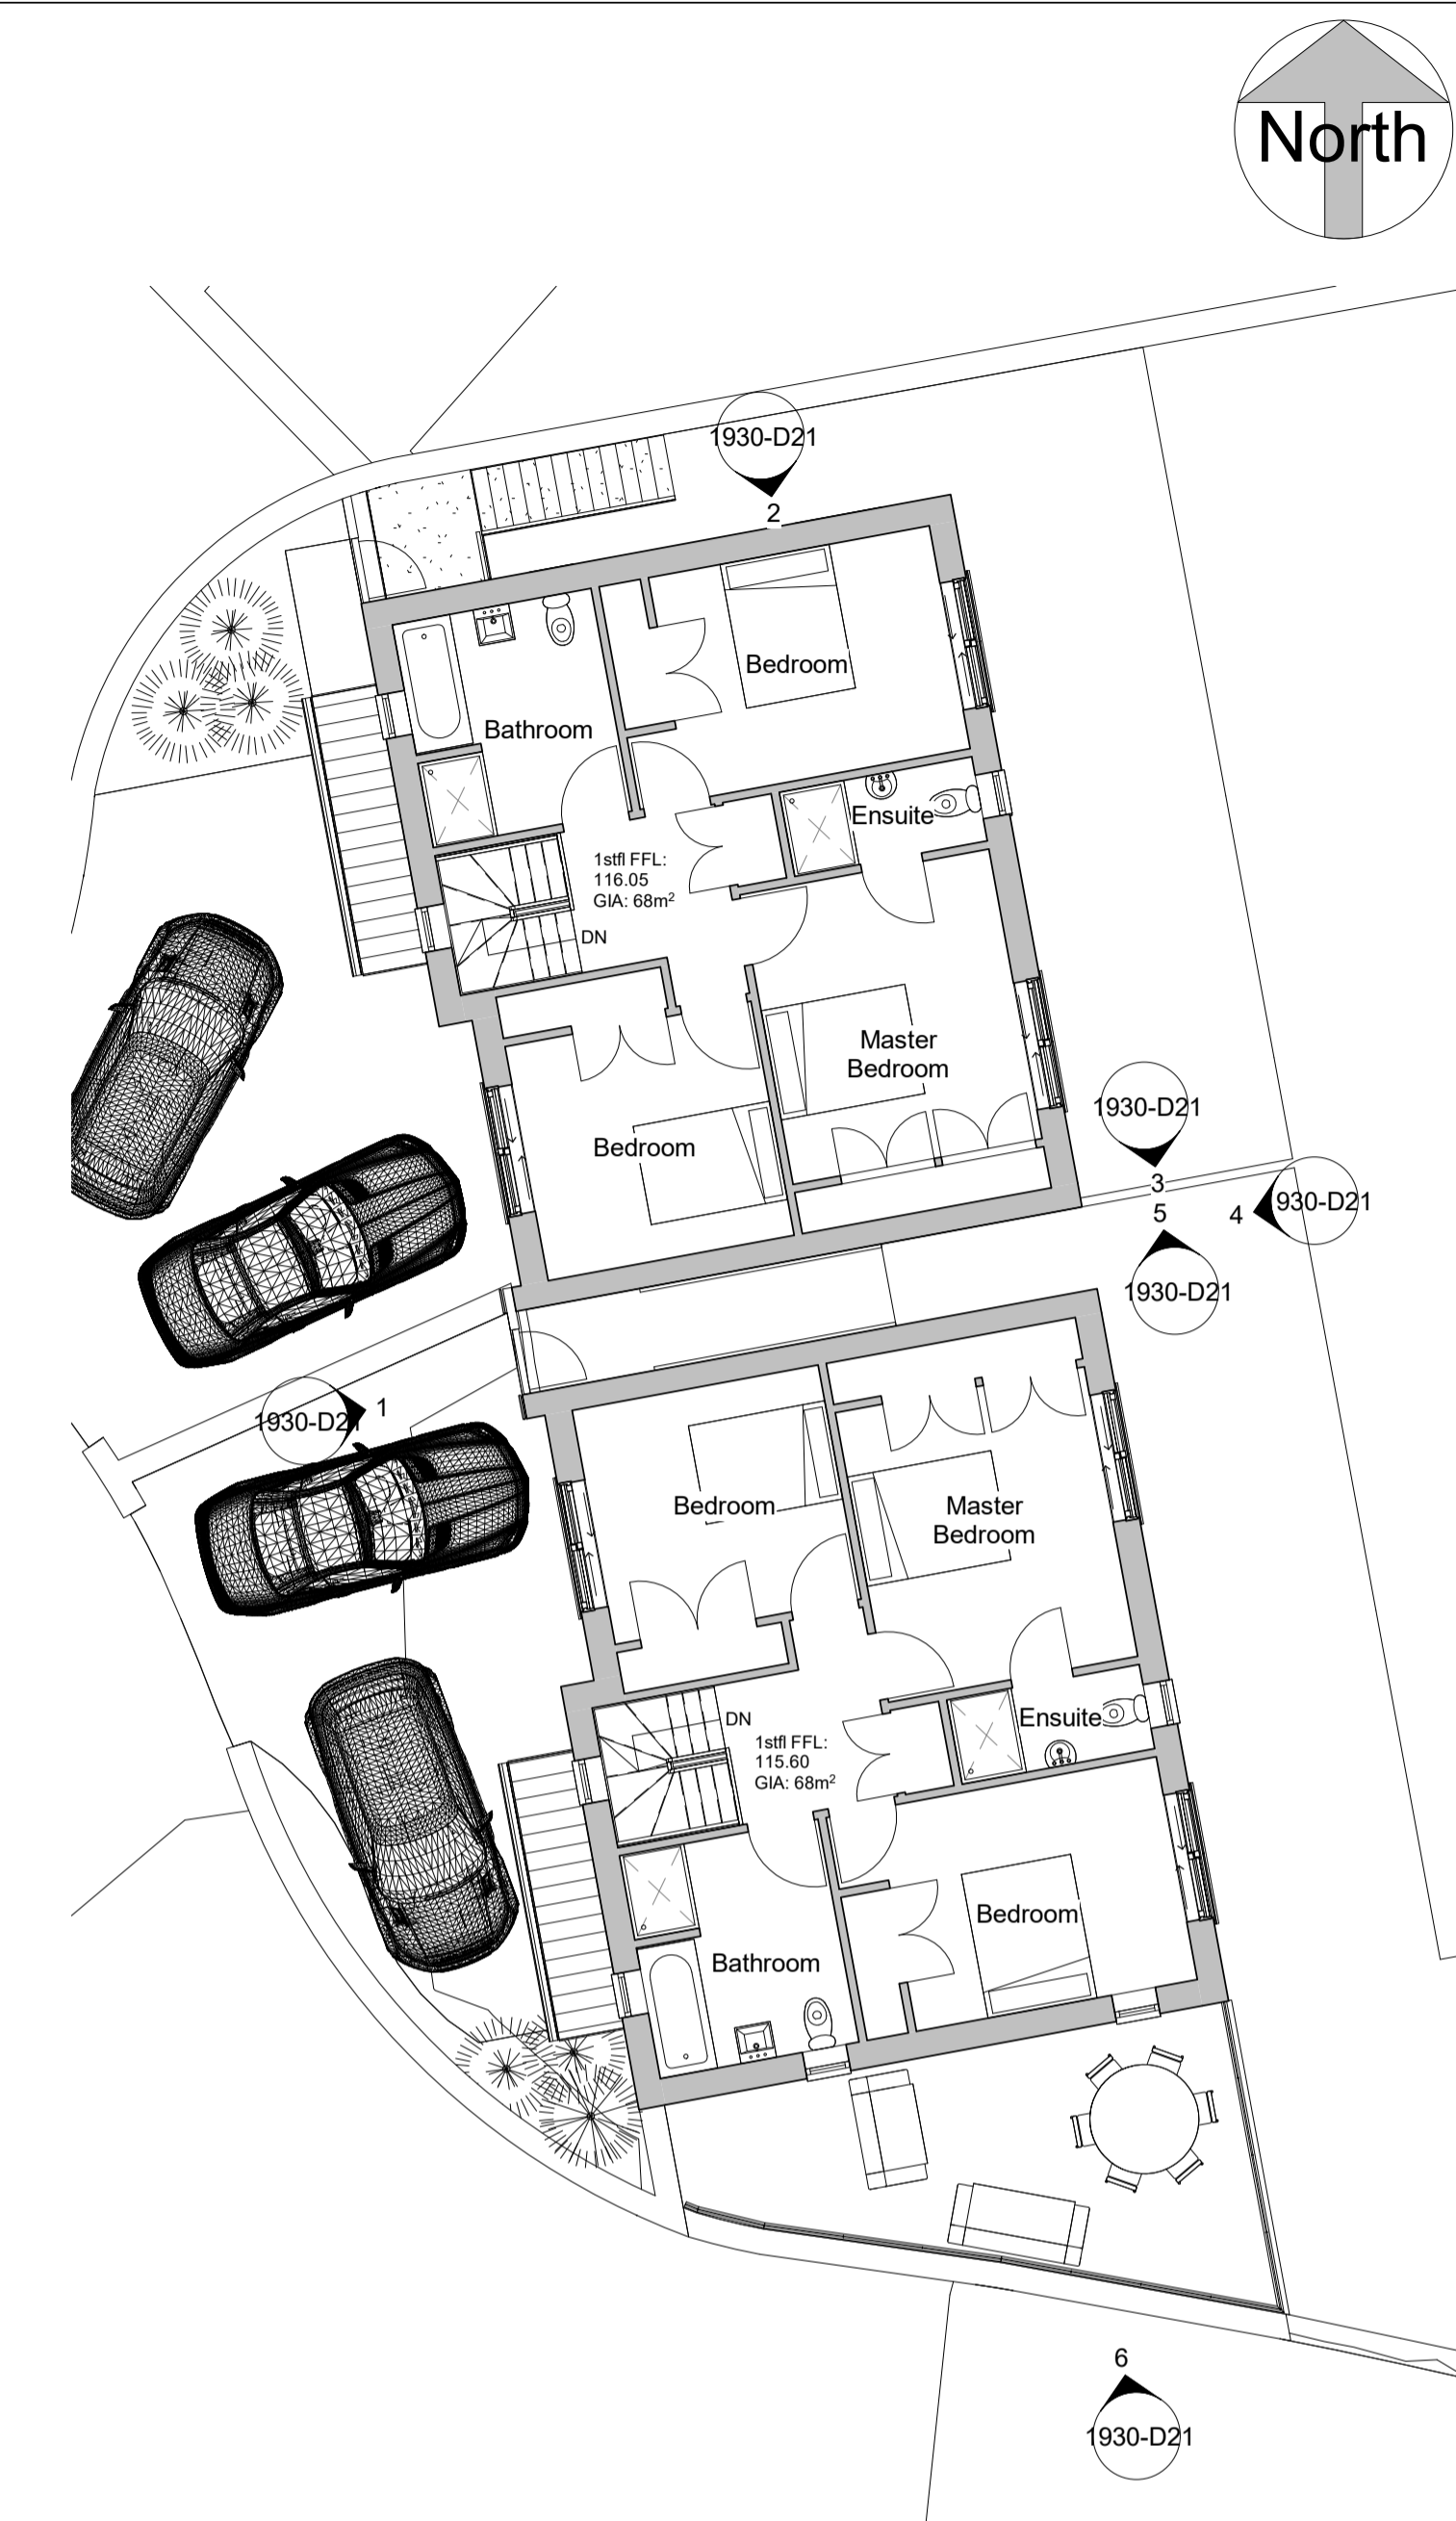

3 1stfl Plan - Plots 17 & 18
1 : 100



4 3D View 1-Plot 18



5 3D View 2-Plots 17 & 18



6 3D View 3-Plot 18



Notes:
 1. This drawing is the copyright of the Architect and may not be reproduced without licence.
 2. Do not scale off this drawing for construction purposes, use only figured dimensions.
 3. All dimensions and levels are to be checked on site by the Contractor before the commencement of any work and any discrepancies reported to the Architect.
 4. No responsibility can be accepted for errors arising on site due to unauthorised variations from the Architects drawings.
 5. Depth, size and design of foundations shown are preliminary only, actual foundation, depth, size and design may differ depending on site conditions.
 6. All Contractors must comply with their roles and responsibilities under the Construction (Design & Management) Regulations 2015

Rev	Description	Date
A	Plots 17 & 18 Floor Plans shown	12/04/21
B	Plots 17 & 18 Client amendments	21/04/21
C	Plots 17 & 18 Client amendments	26/04/21

CODE	SUITABILITY DESCRIPTION
------	-------------------------

STATUS	PURPOSE OF ISSUE
--------	------------------



PROJECT
Carninney Rise, Carbis Bay

TITLE
Proposed Floor Plans - Plots 17 & 18

CLIENT
Carninney Rise Ltd

DRAWN BY CAS	CHECKED BY CAS	DATE 30/03/21
-----------------	-------------------	------------------

SCALE (@ A1) 1 : 100	PROJECT NUMBER 1930
-------------------------	------------------------

DRAWING NUMBER 1930-D20	REV C
----------------------------	----------

