



1 PROPOSED NORTH ELEVATION
Scale: 1:100

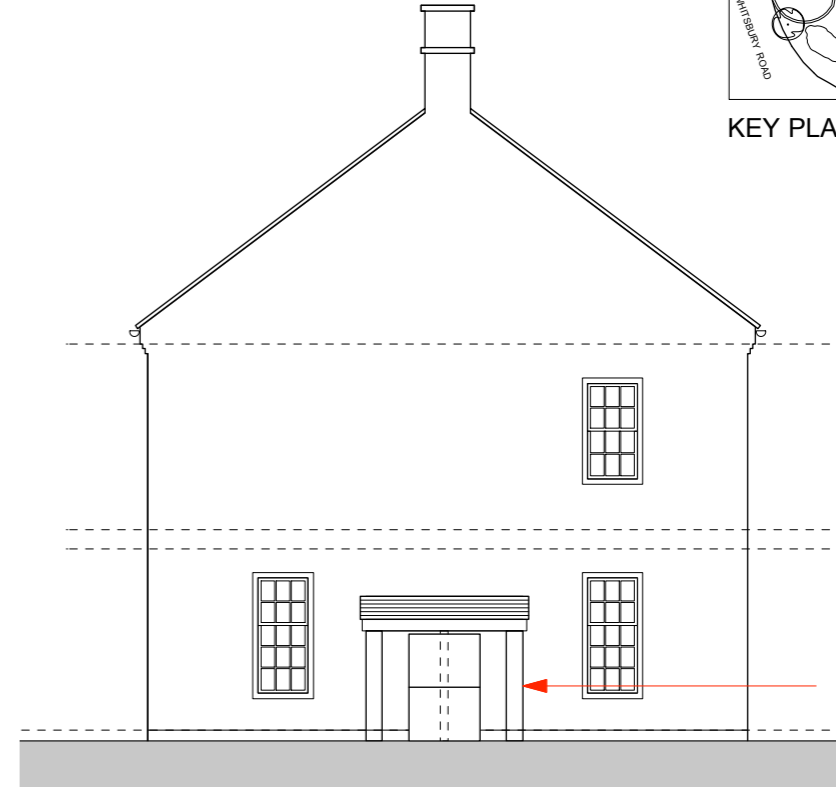

4 PROPOSED EAST ELEVATION
Scale: 1:100




PROPOSED AIR SOURCE HEAT PUMP. SITED AT GROUND LEVEL IN EXISTING LEAN TO LOG STORE. INTERMEDIATRY WALL TO BE DEMOLISHED

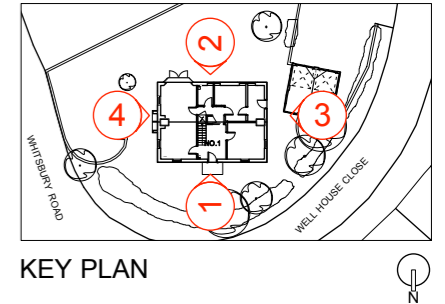

2 PROPOSED WEST ELEVATION
Scale: 1:100



3 PROPOSED SOUTH ELEVATION
Scale: 1:100

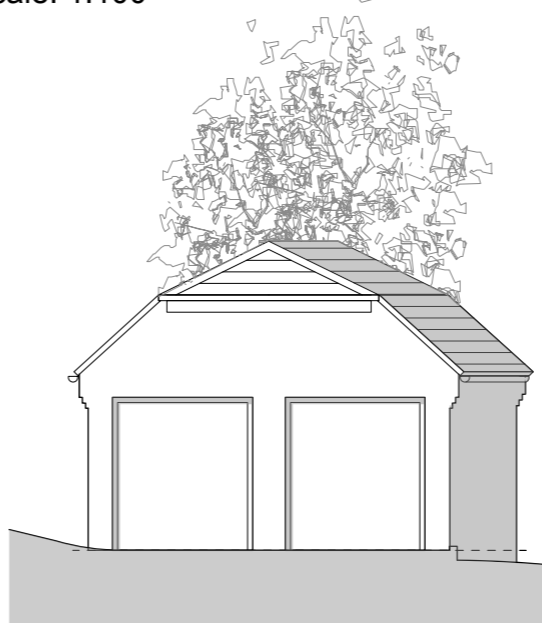


adaptation architecture ltd

a: The Mews Cottage, Sande Heath, SP6 1NT
o: 01425 653 670
www.adaptationarchitecture.com

This drawing is the copyright of the practice and may not be reproduced in part or in whole without the prior written consent of the practice.
© 2014 Adaptation Architecture Ltd.

PLEASE DO NOT SCALE FROM THIS DRAWING.

 

Project
1 WELL HOUSE CLOSE
WHITSBURY, SP6 3QZ

Date MARCH 21
Scale @ a3 1:100
Status PLANNING

Drawn Checked Rev.

Drawing title
PROPOSED ELEVATIONS
ASHP

Project n°. Drawing n°. Rev.
077_PL_013 A

Comments