



1 EXISTING NORTH ELEVATION  
Scale: 1:100

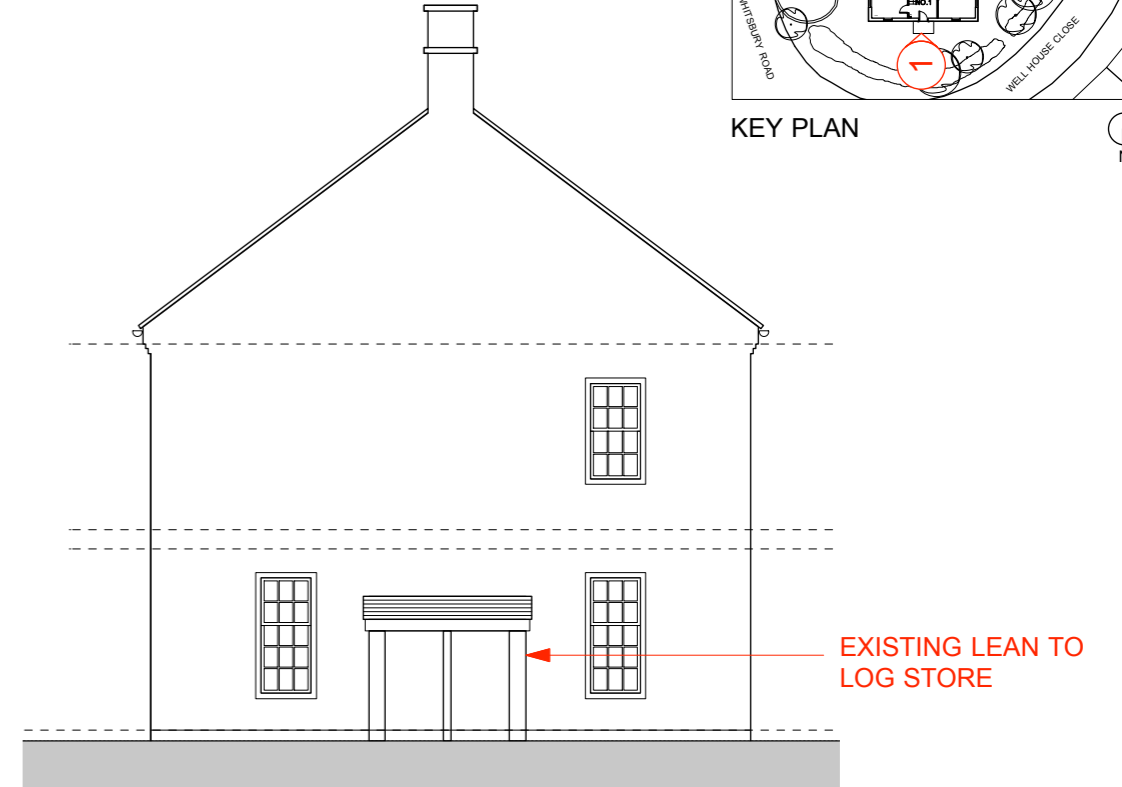


4 EXISTING EAST ELEVATION  
Scale: 1:100



2 EXISTING WEST ELEVATION  
Scale: 1:100

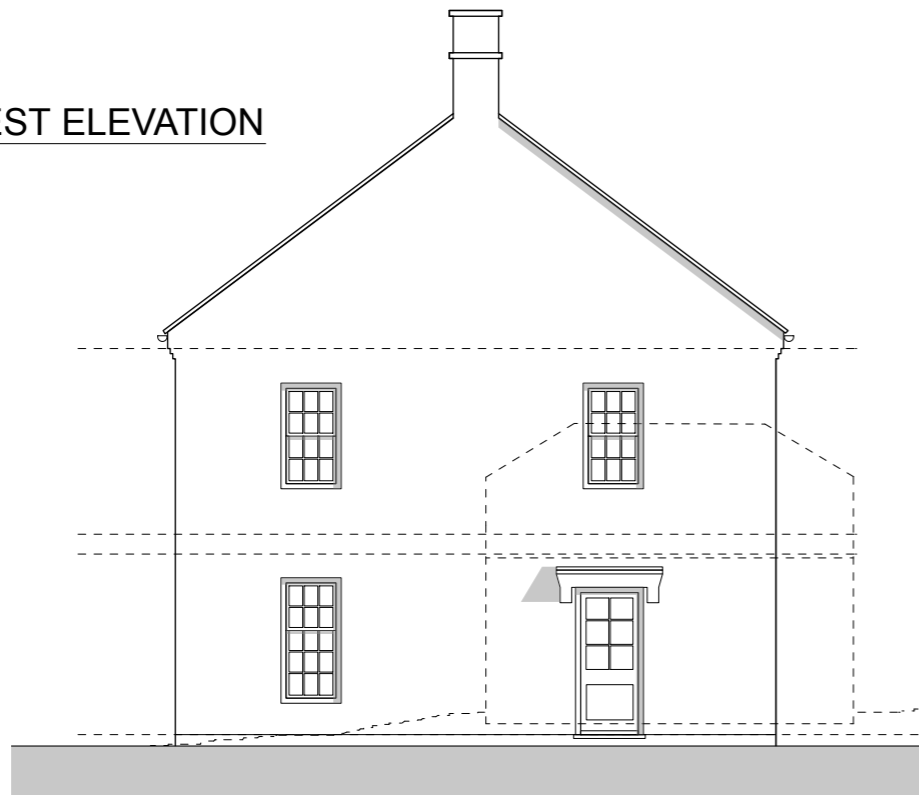

3 EXISTING SOUTH ELEVATION  
Scale: 1:100

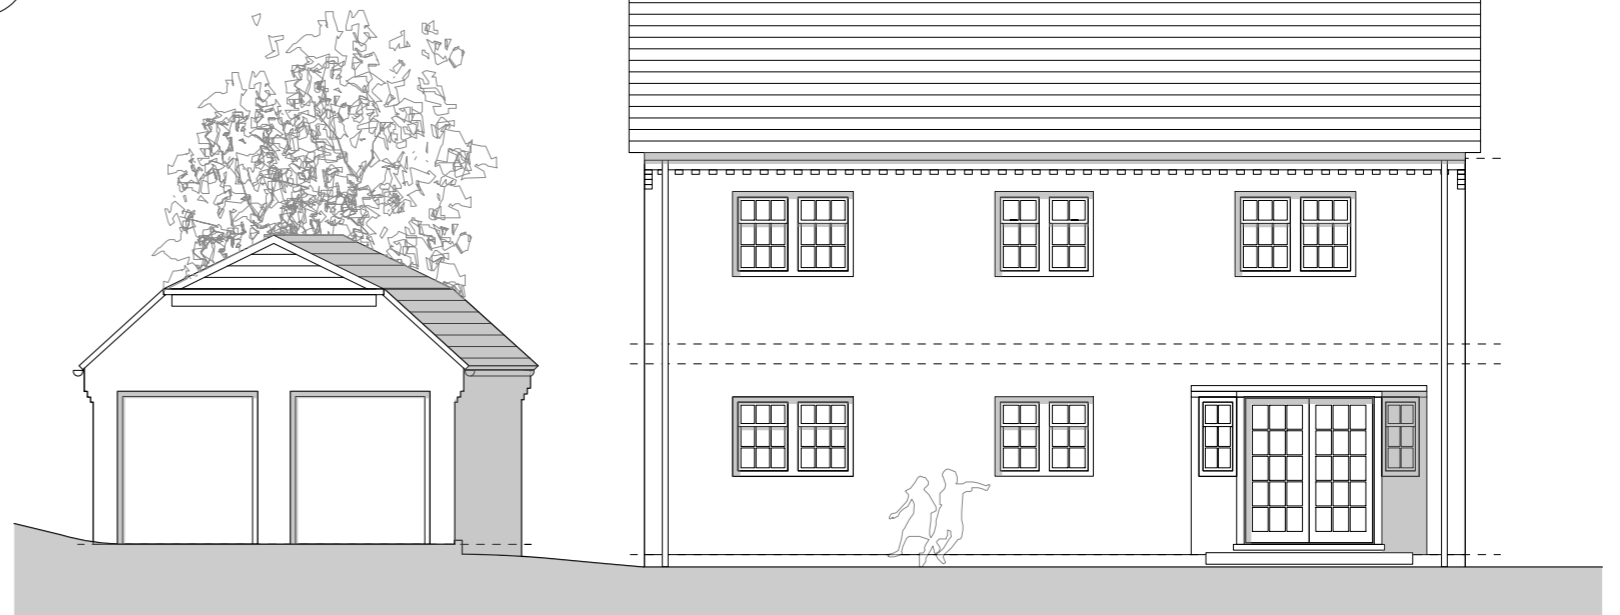

adaptation architecture  
ltd

a: The Mews Cottage, Sande Heath, SP6 1NT  
o: 01425 653 670  
www.adaptationarchitecture.com

This drawing is the copyright of the practice and may not be reproduced in part or in whole without the prior written consent of the practice.  
© 2014 Adaptation Architecture Ltd.

PLEASE DO NOT SCALE FROM THIS DRAWING.



Project  
1 WELL HOUSE CLOSE  
WHITSBURY, SP6 3QZ

Date MARCH 21  
Scale @ a3 1:100  
Status PLANNING

Drawn Checked Rev.

Drawing title  
EXISTING ELEVATIONS  
ASHP

Project n°. Drawing n°. Rev.  
077\_PL\_004 A

Comments