


Based upon the Ordnance Survey sheet No. SP 8328
With the Sanction of the Controller of H.M. Stationery Office.
Crown Copyright Reserved. Licence No. 100022265

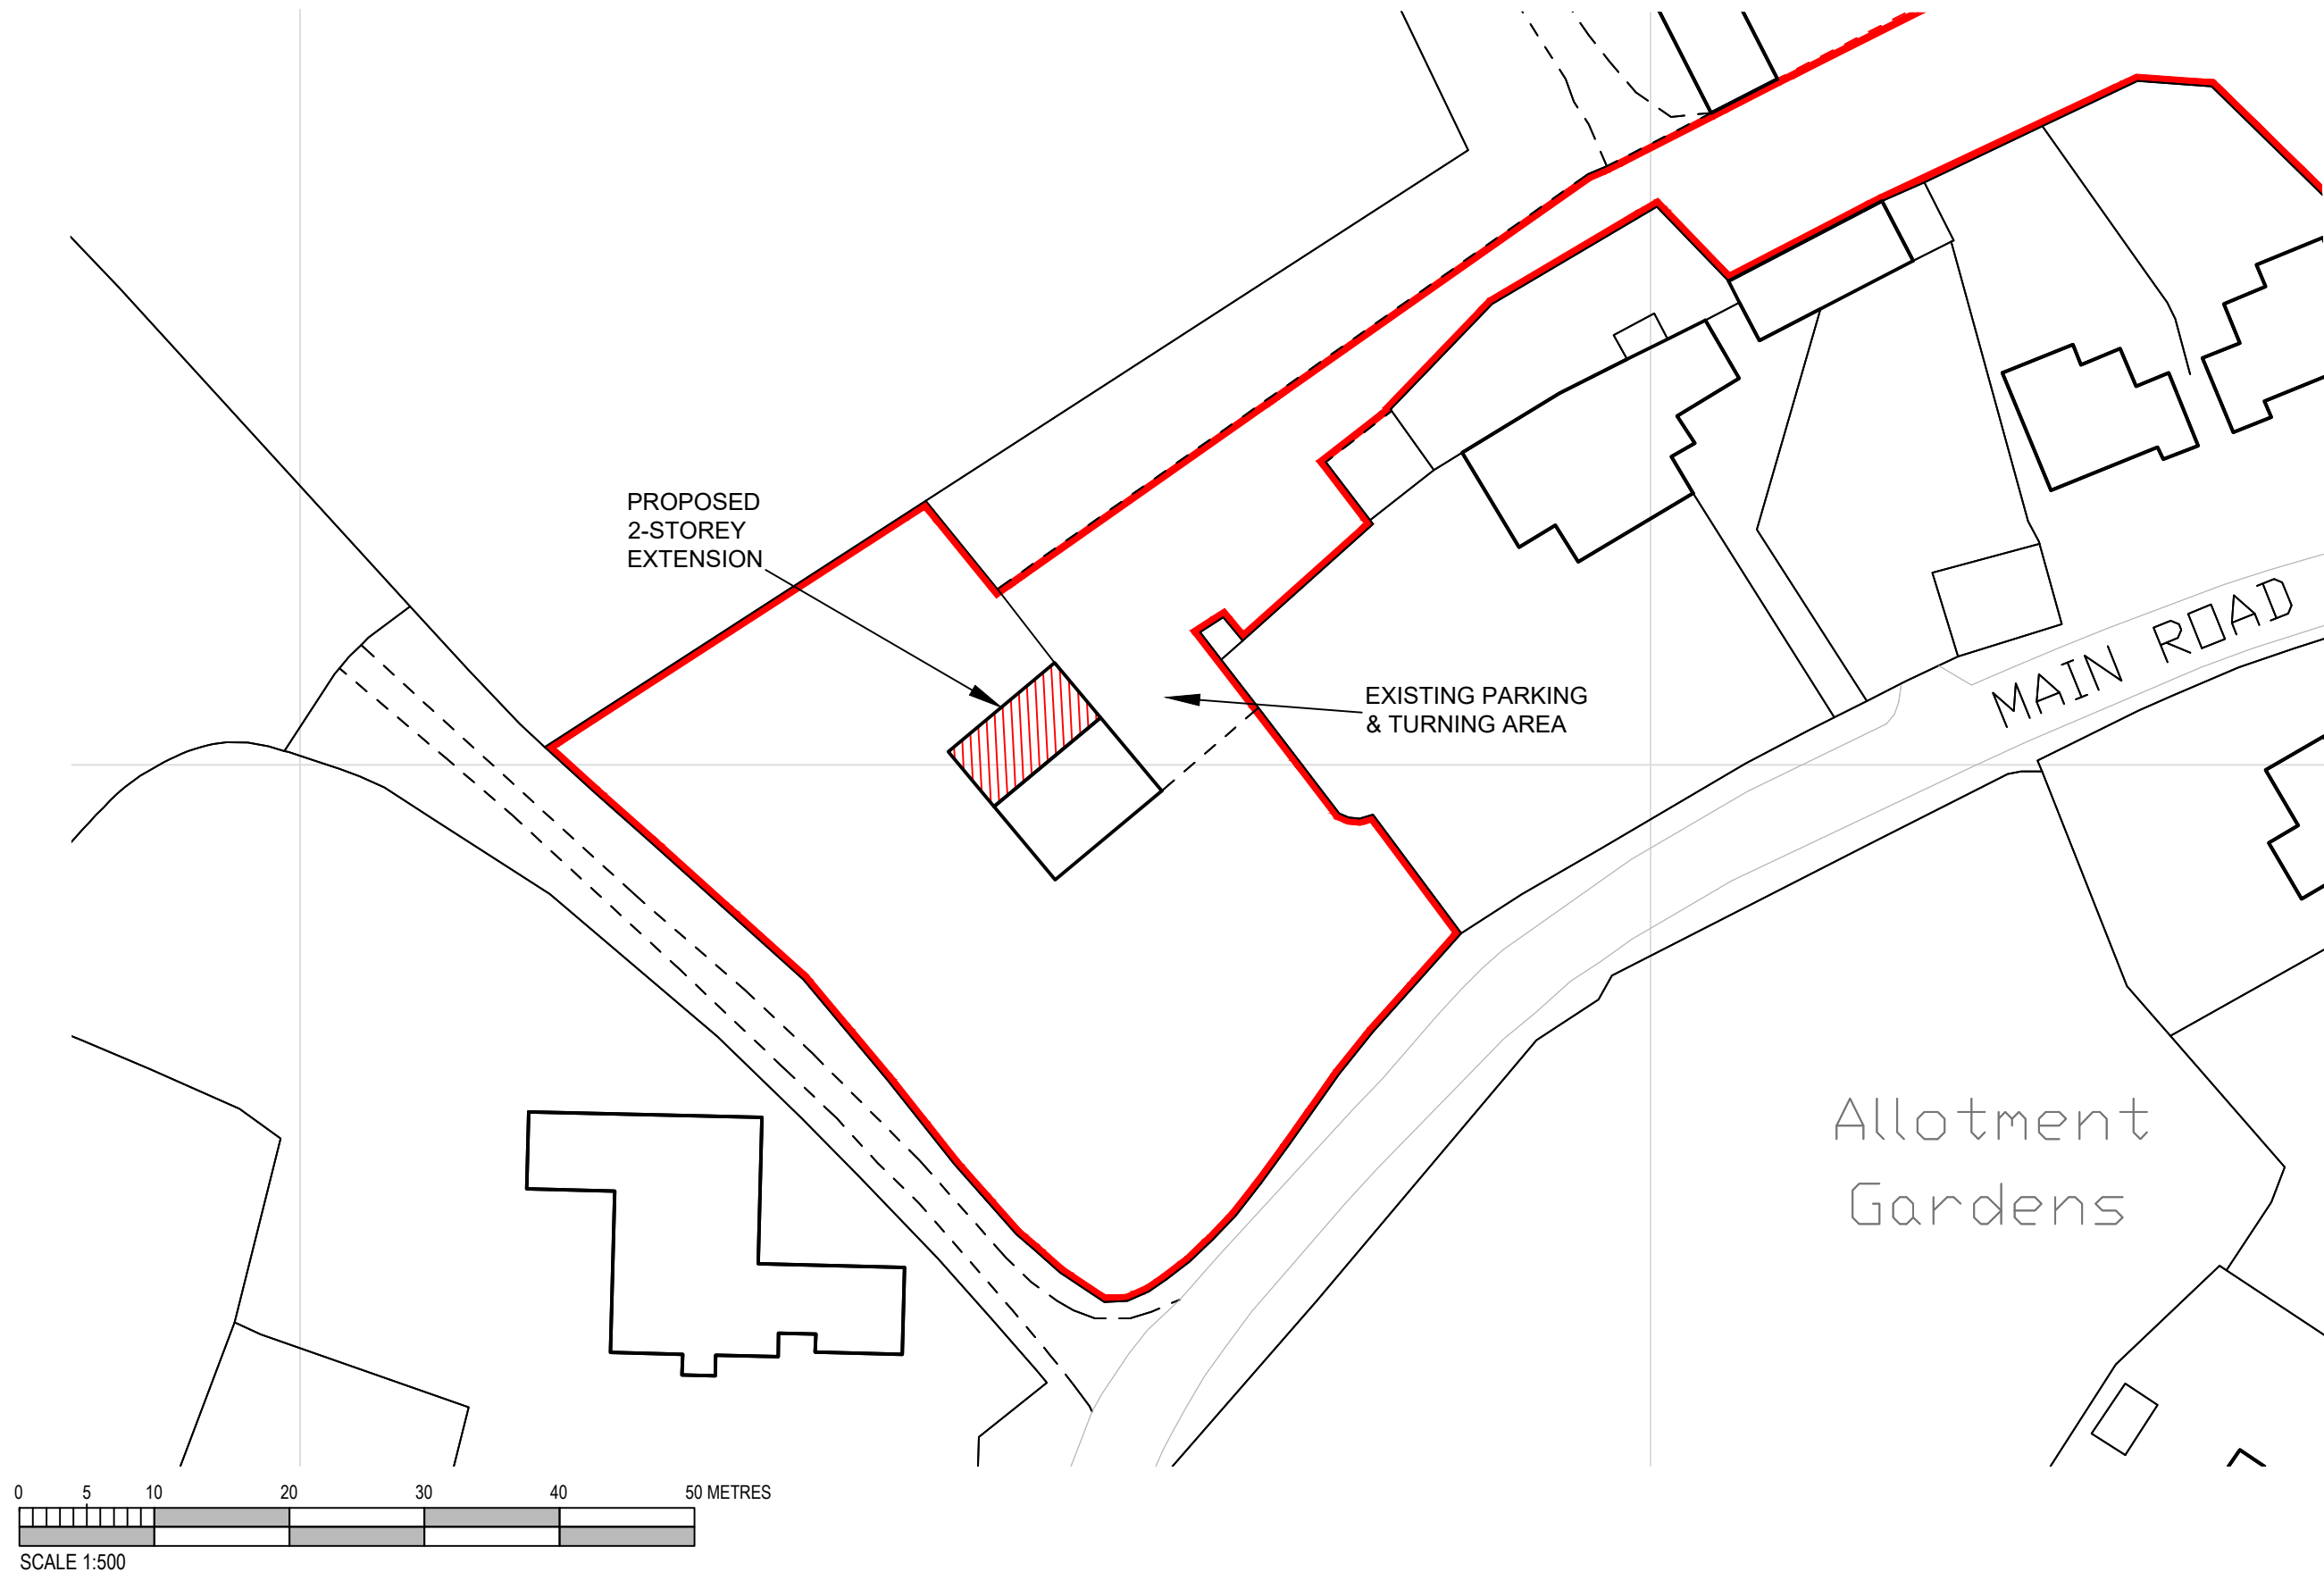

A3 | SITE PLAN AS PROPOSED - SCALE 1:500 @ A3

DRAWING | A | 54744 | 8

Revisions : -

DRAFT NOT FOR ISSUE

Drawn : SJB
Checked : RJF
Date : APRIL 2021

Project : MANOR FARM
THE PIGHTLE
DRAYTON PARSLow
MK17 0LQ

Land & Property
Professionals
Bedford Buckingham
robinsonandhall.co.uk

