



Based upon the Ordnance Survey sheet No. SP 8328
 With the Sanction of the Controller of H.M. Stationery Office.
 Crown Copyright Reserved. Licence No. 100022285

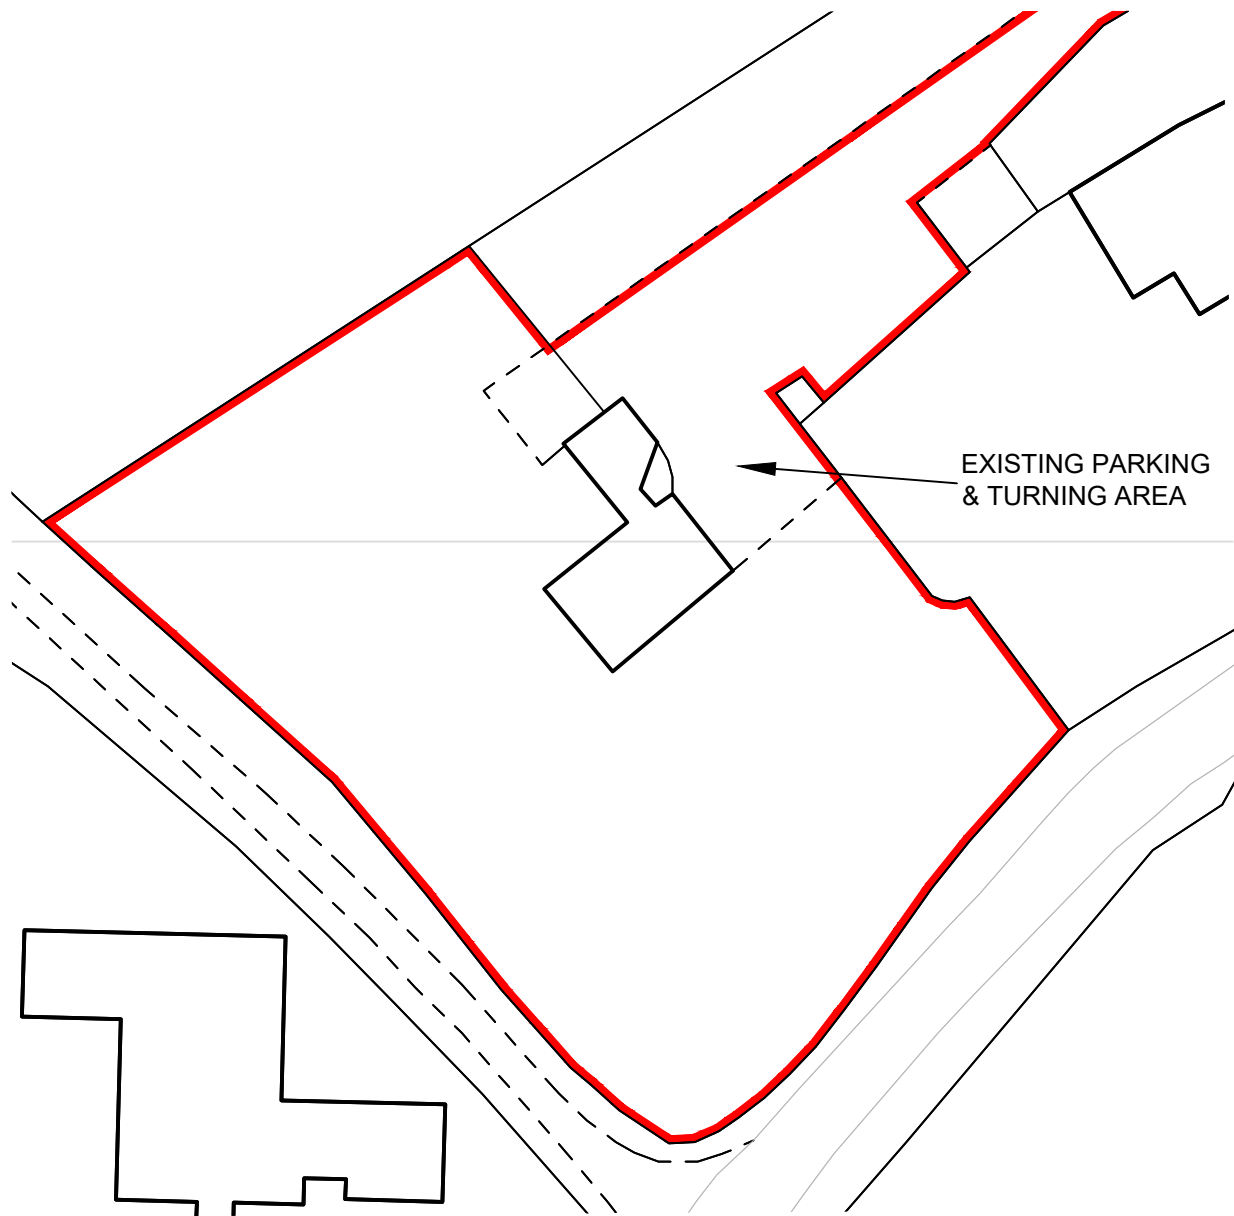


:: SITE PLAN

Scale 1:500

 


SCALE 1:500

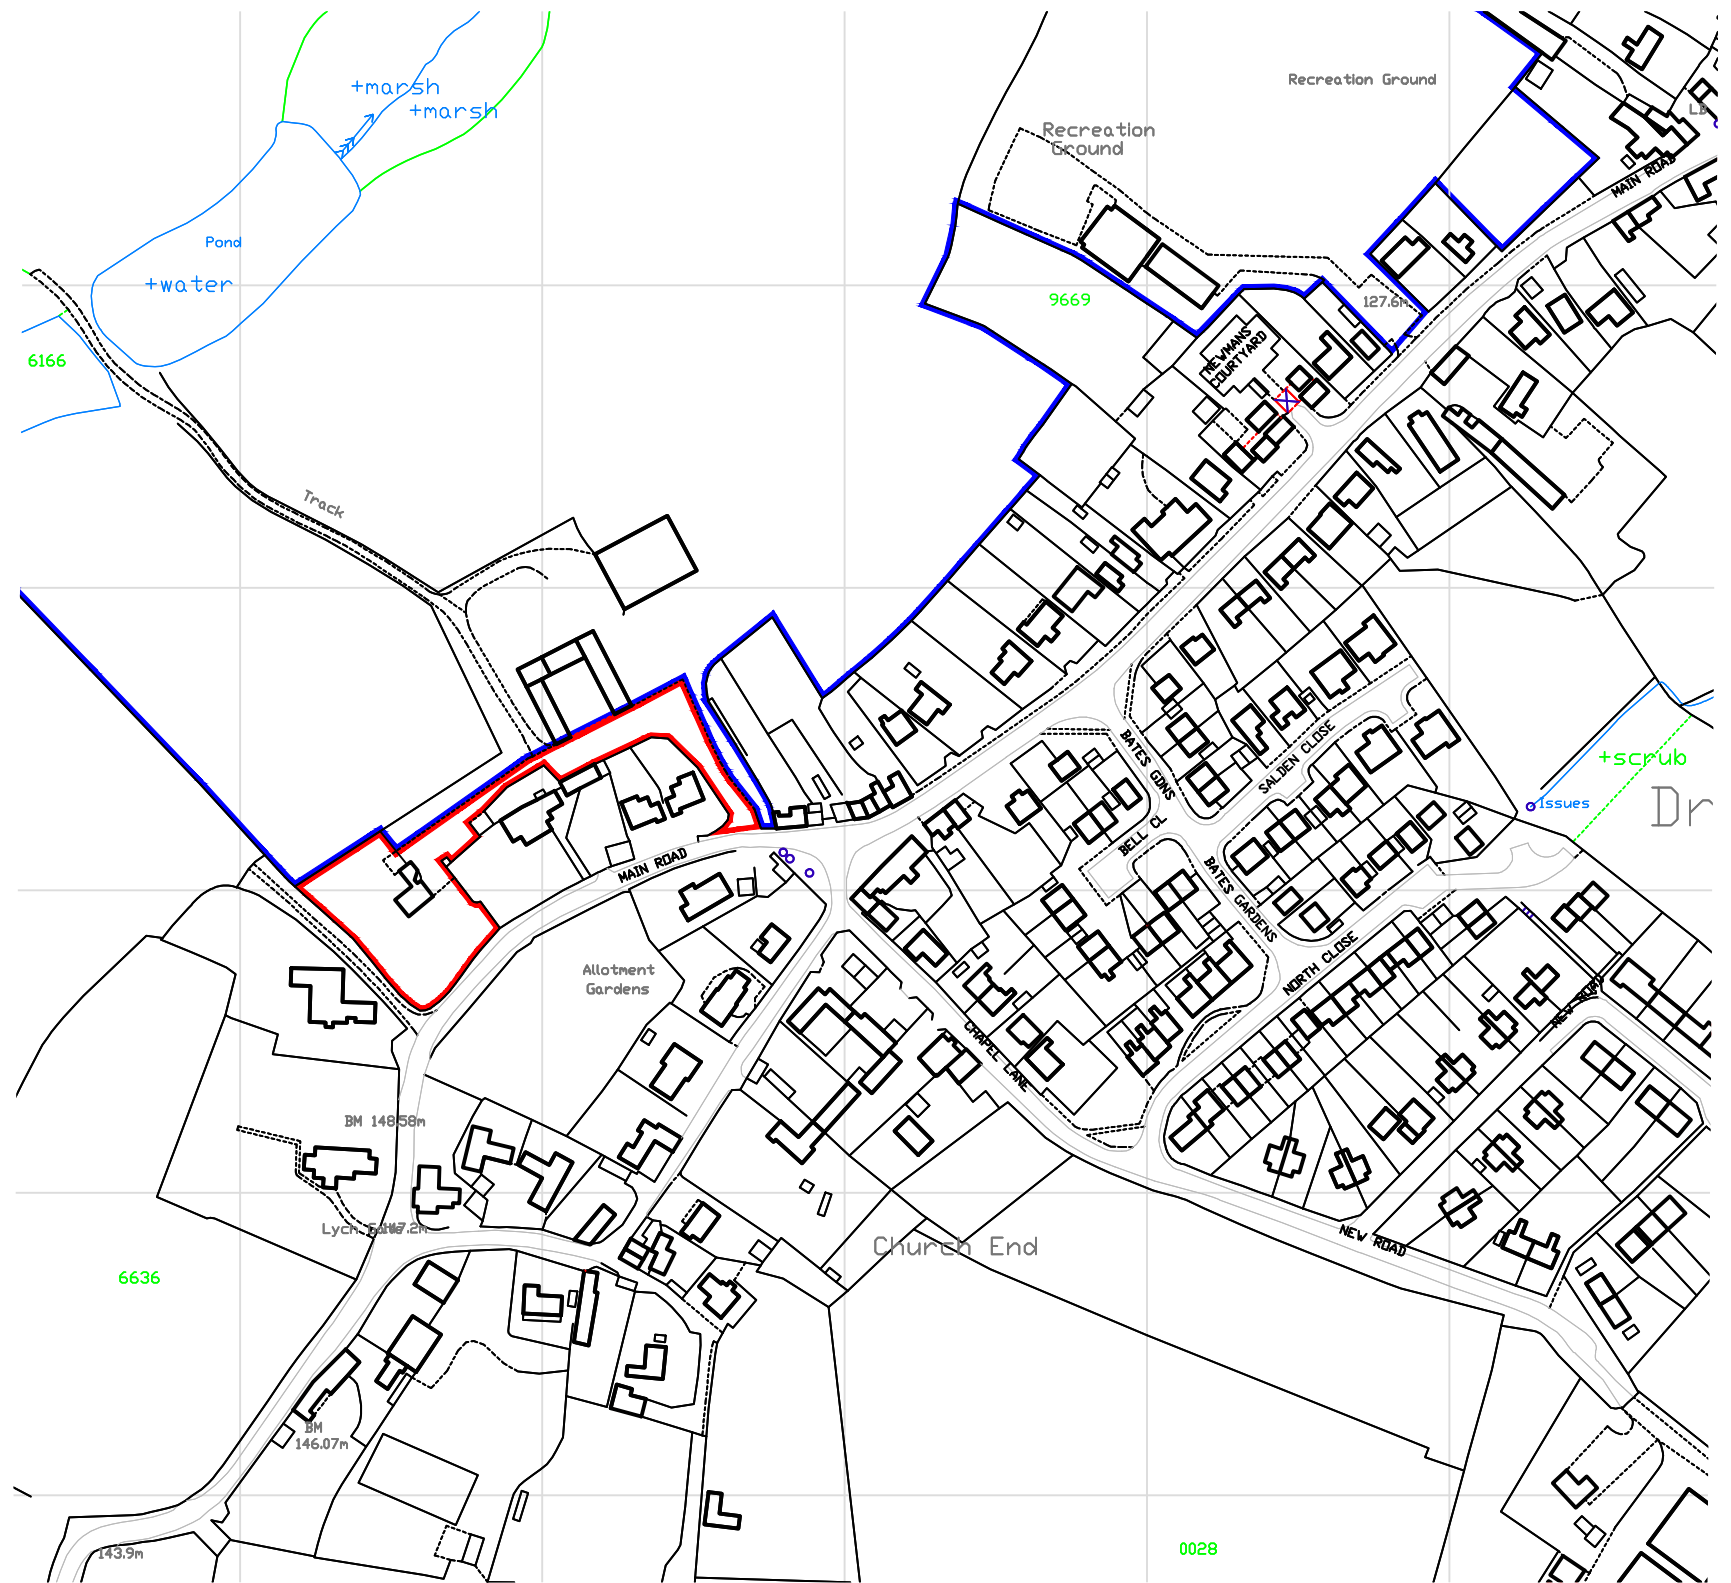

:: LOCATION PLAN

Scale 1:2500

 

SCALE 1:2500

