



NORTH WEST ELEVATION

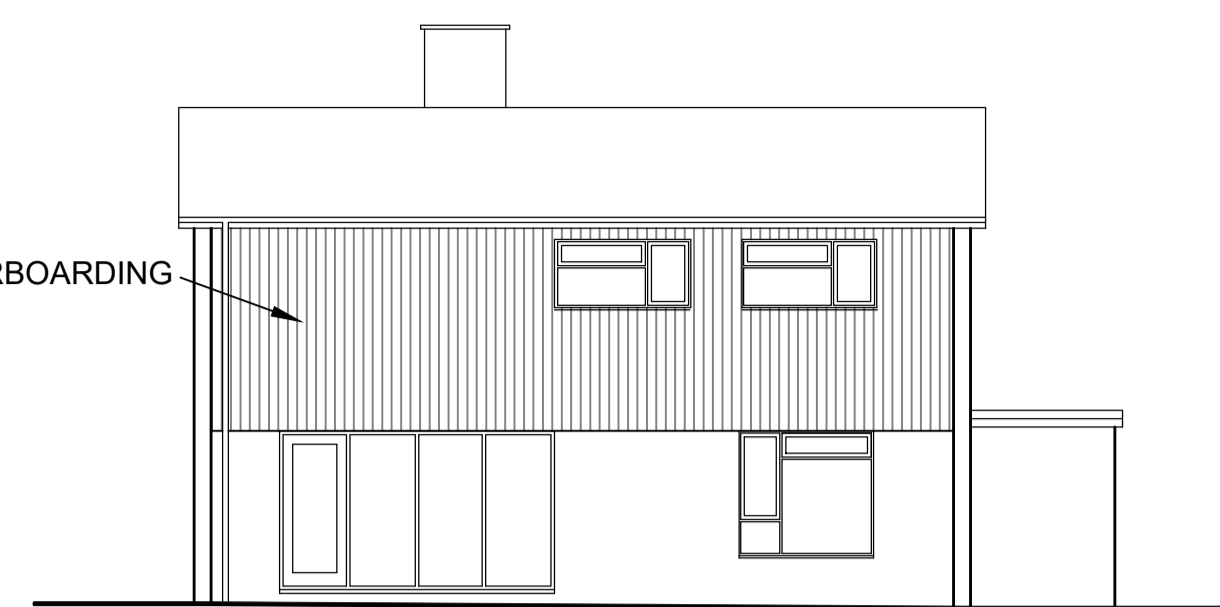

NORTH EAST ELEVATION





SOUTH EAST ELEVATION

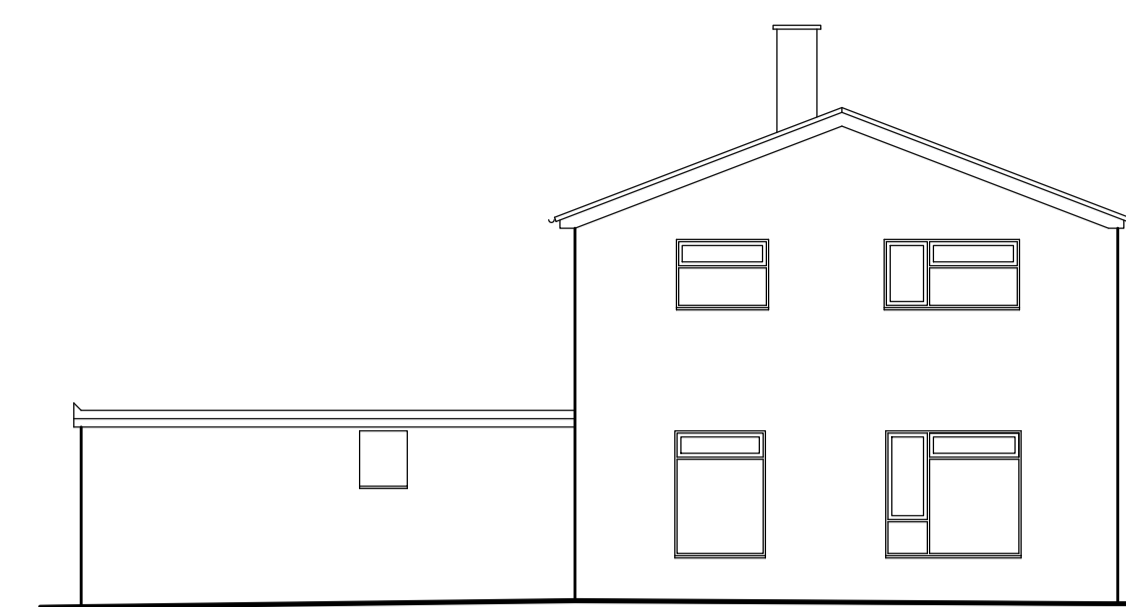

SOUTH WEST ELEVATION


::ELEVATIONS

Scale 1:100

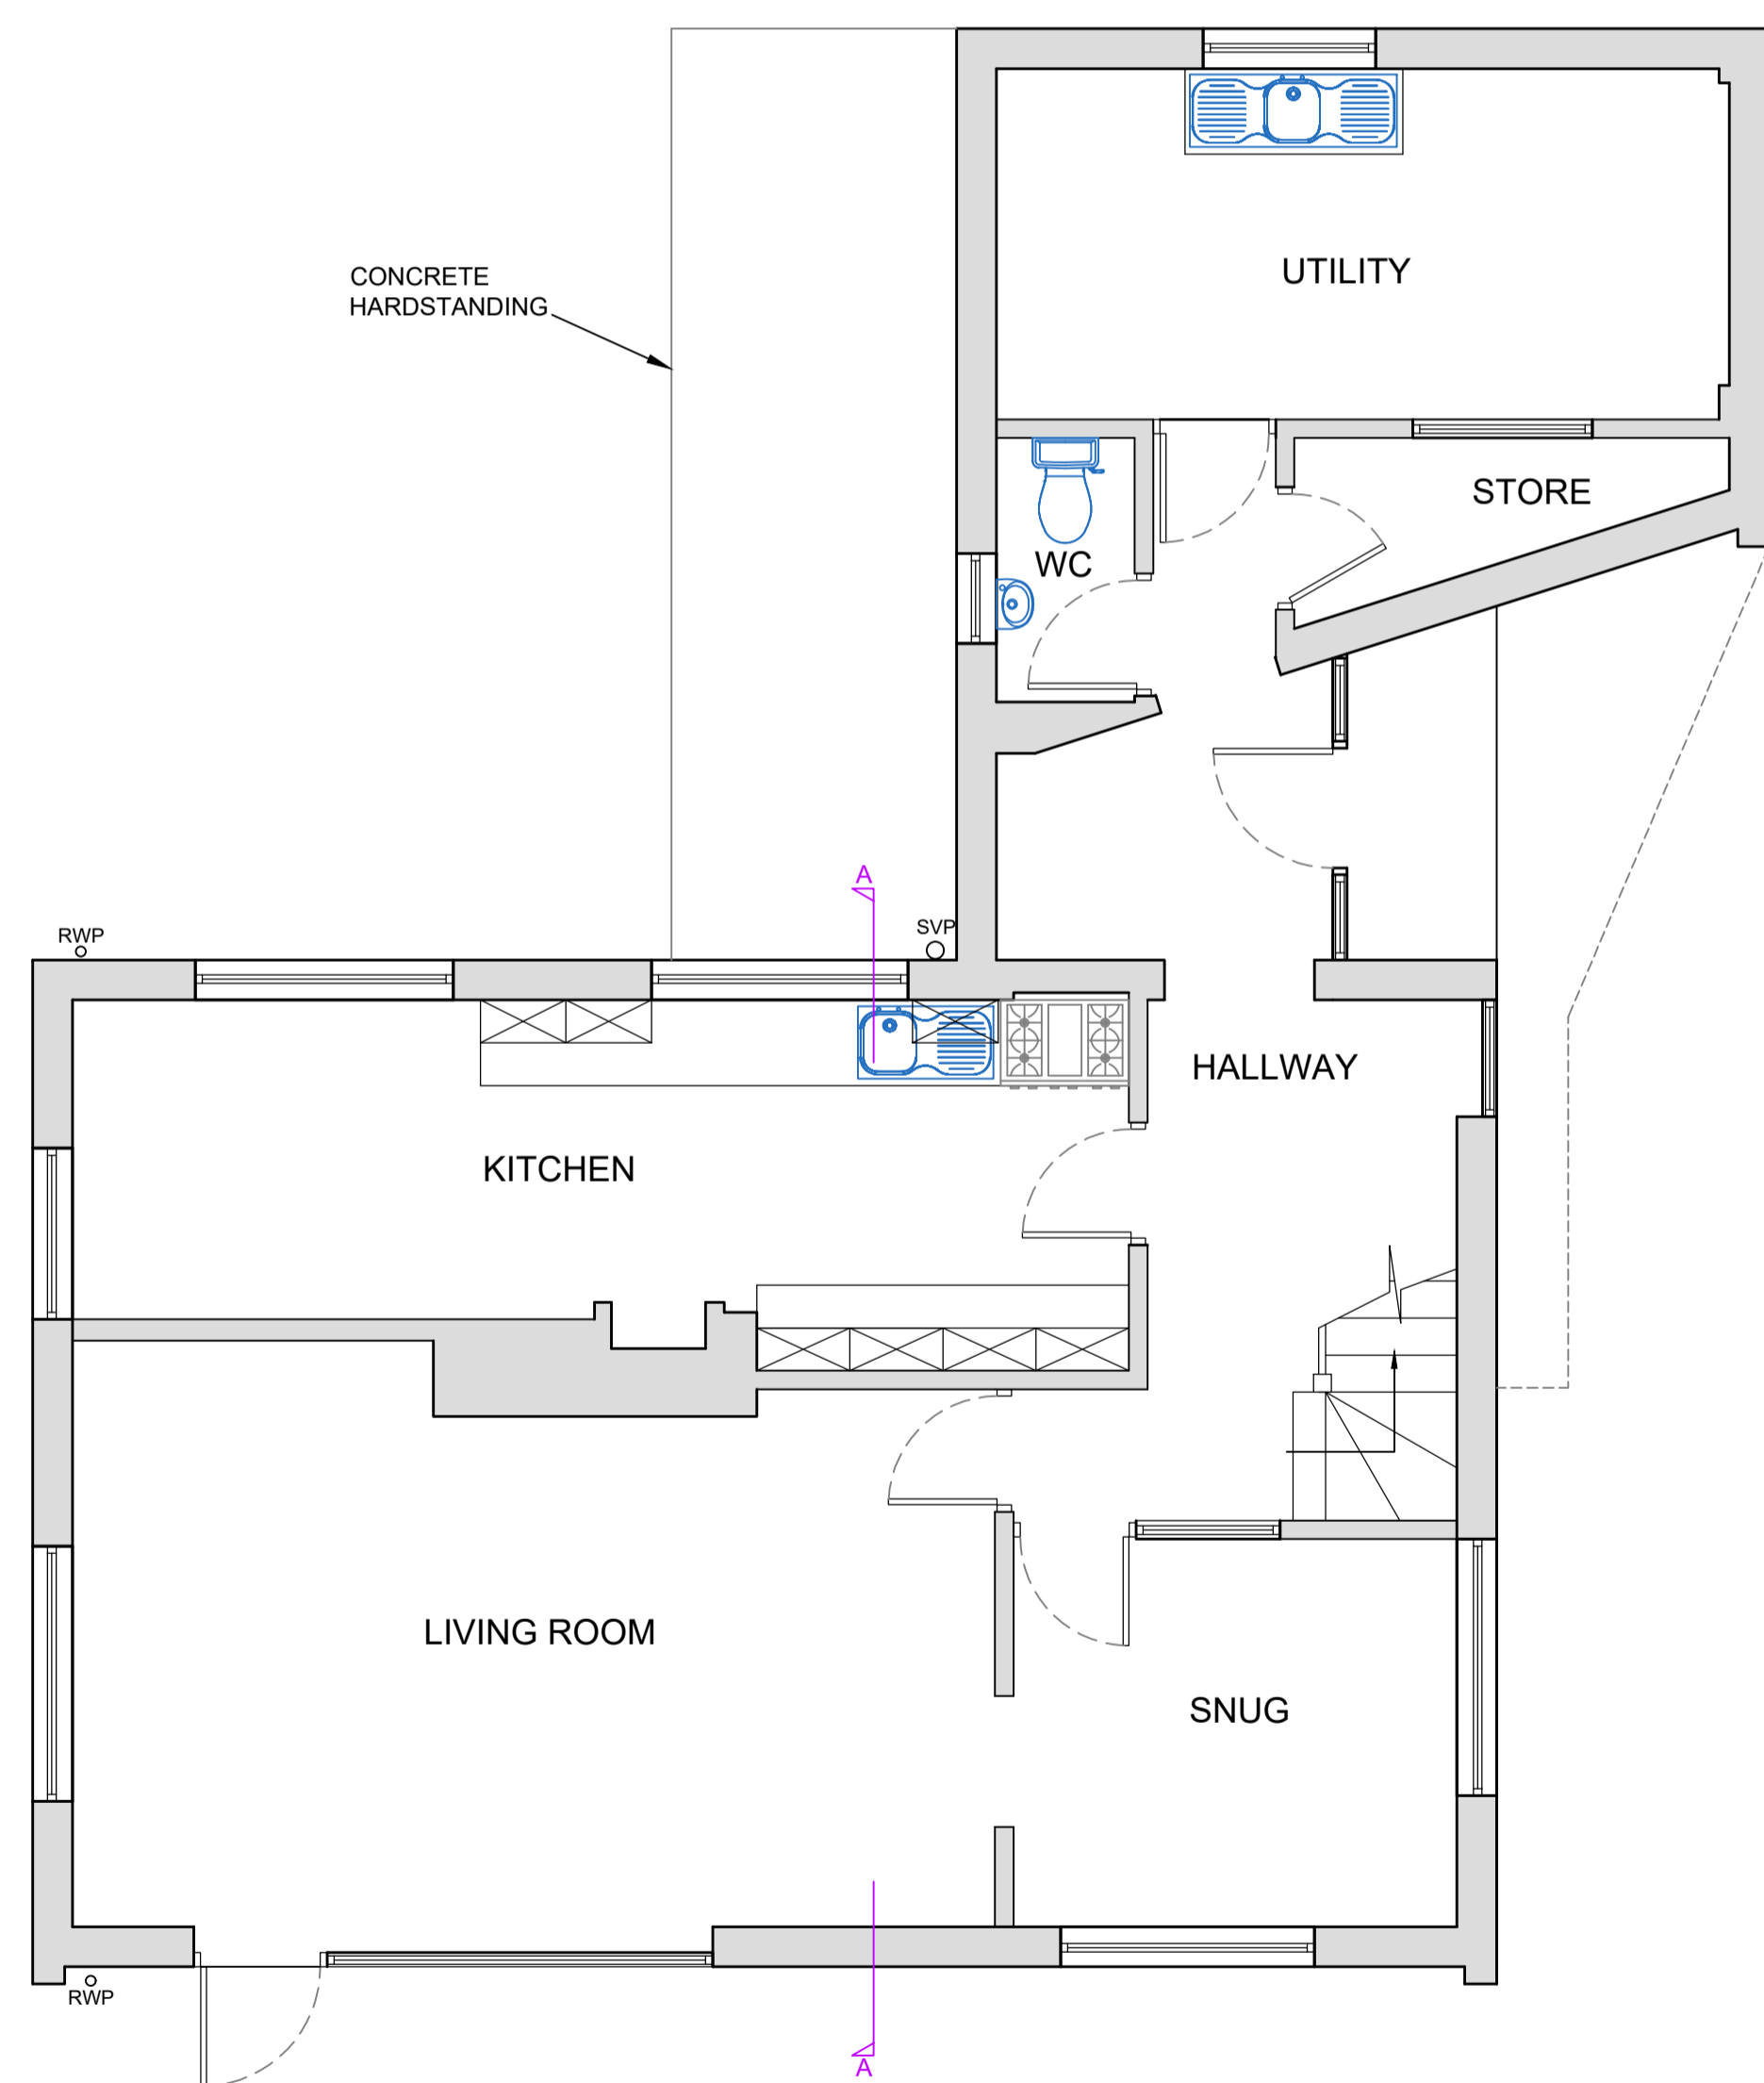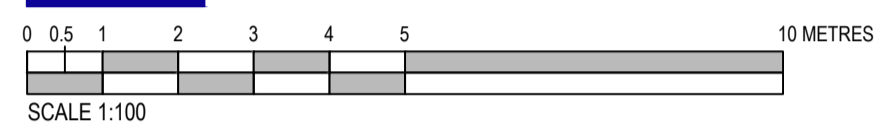


::GROUND FLOOR

Scale 1:50

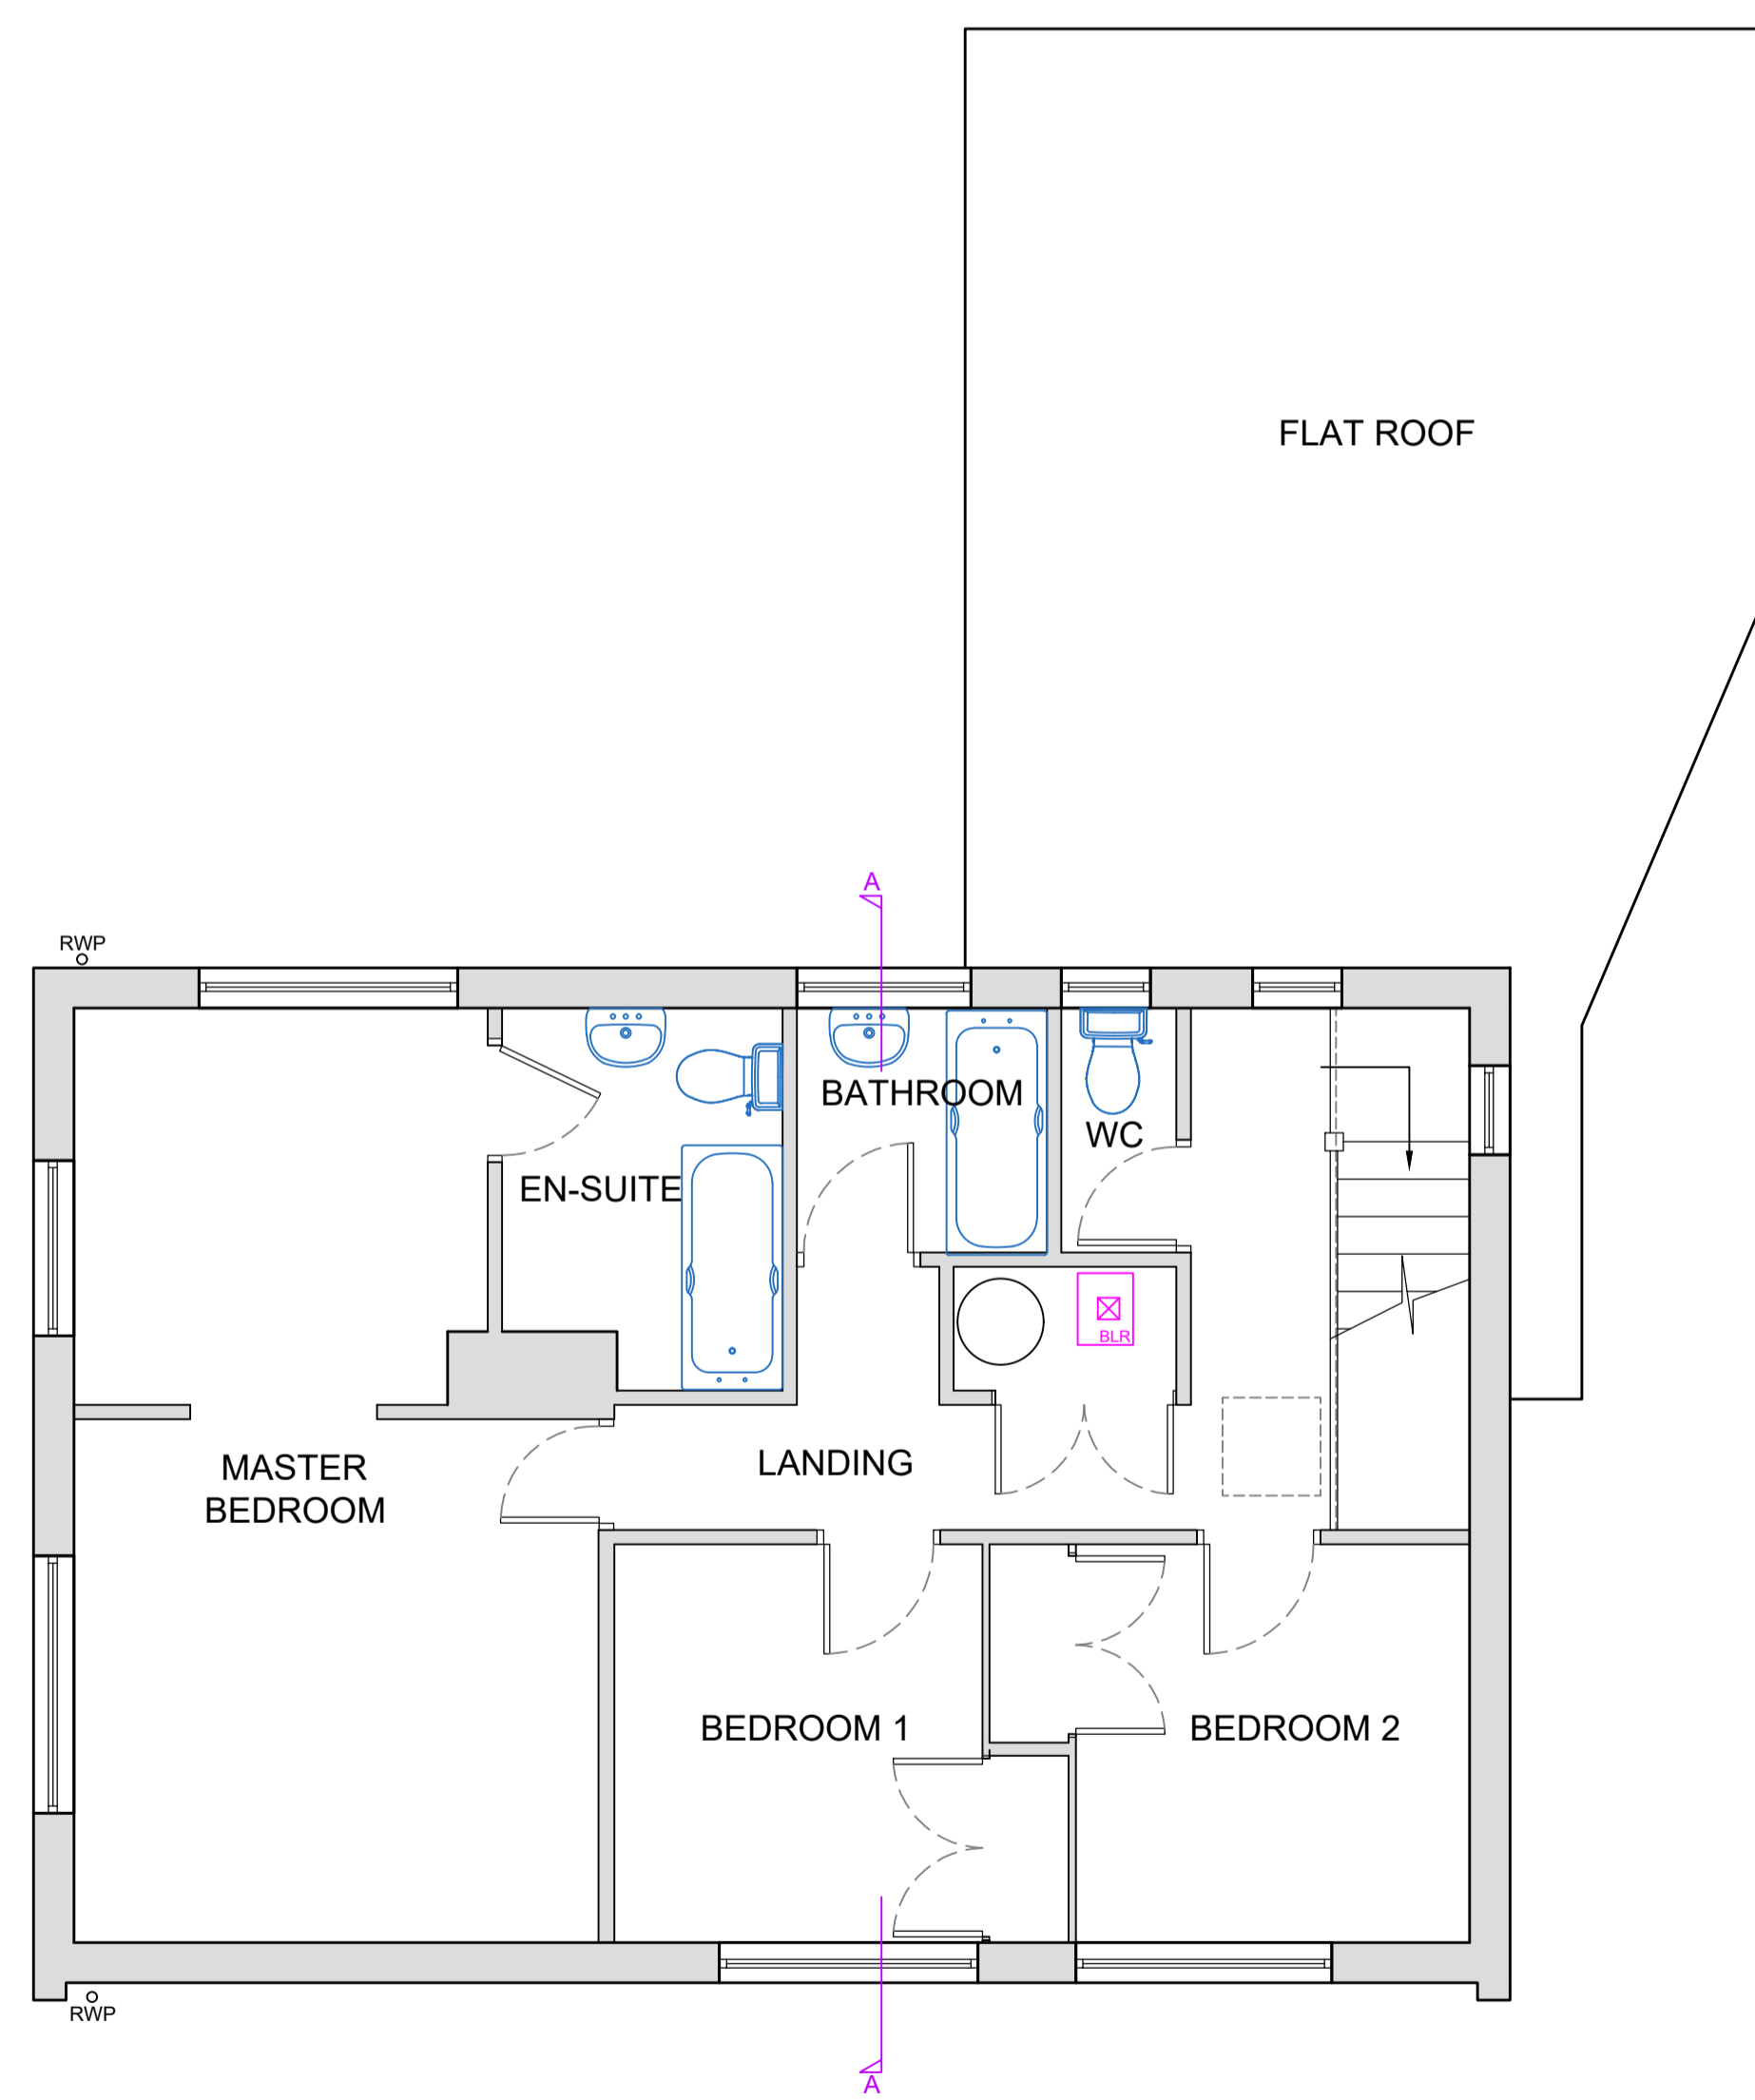

::FIRST FLOOR

Scale 1:50

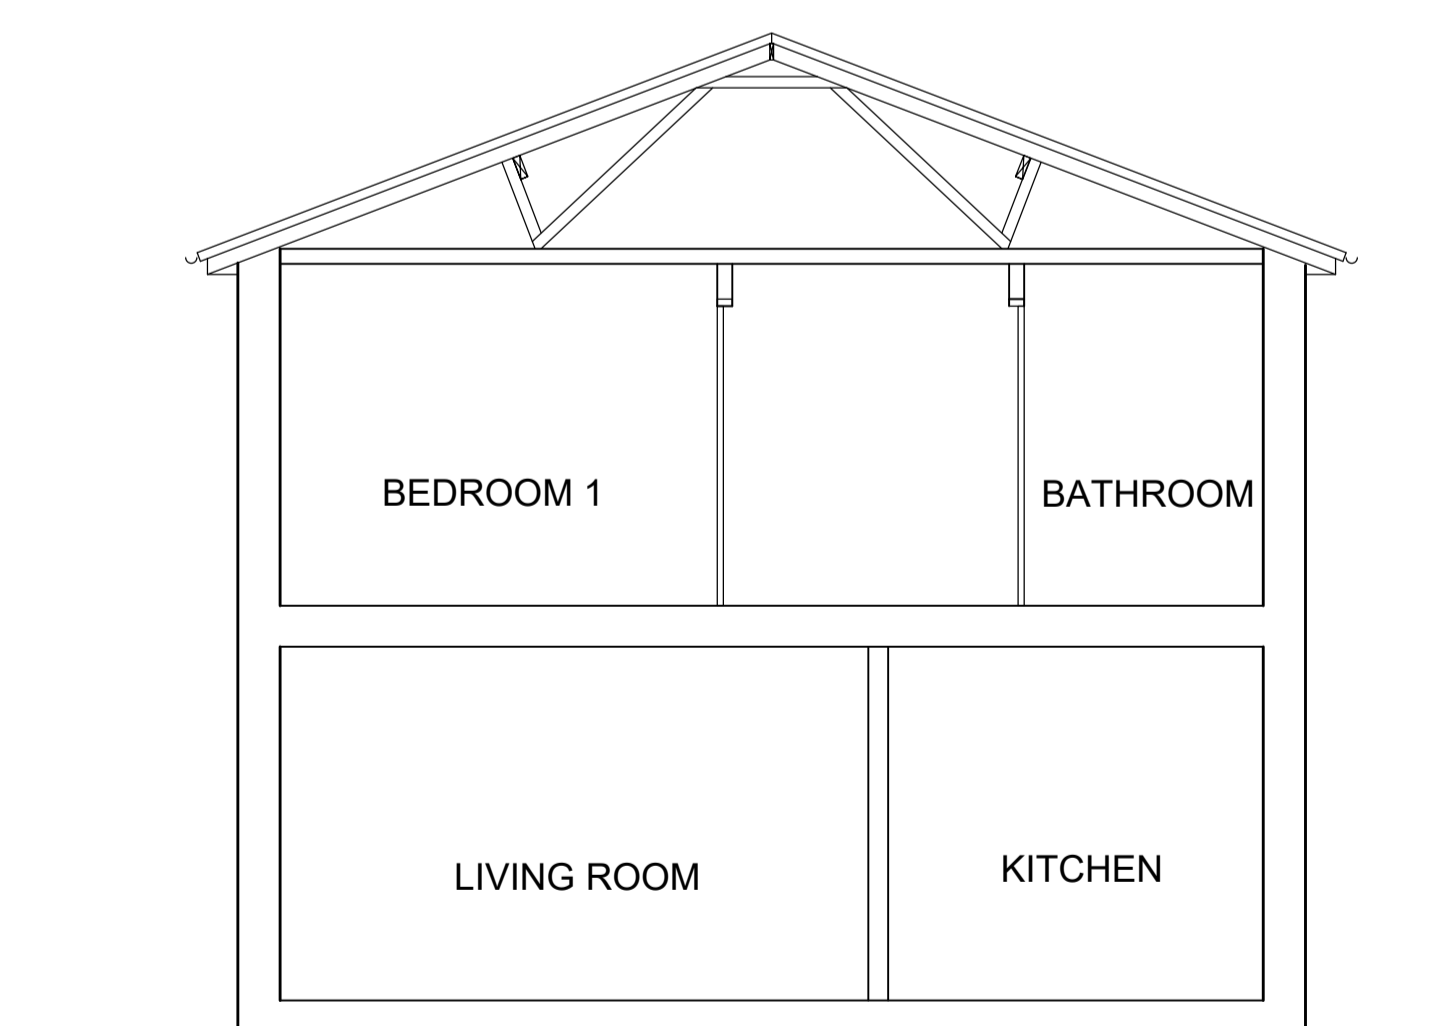

::SECTION A-A

Scale 1:50

::FLOOR PLANS

Scale 1:50

