


NEW EXTENSION
NORTH WEST ELEVATION

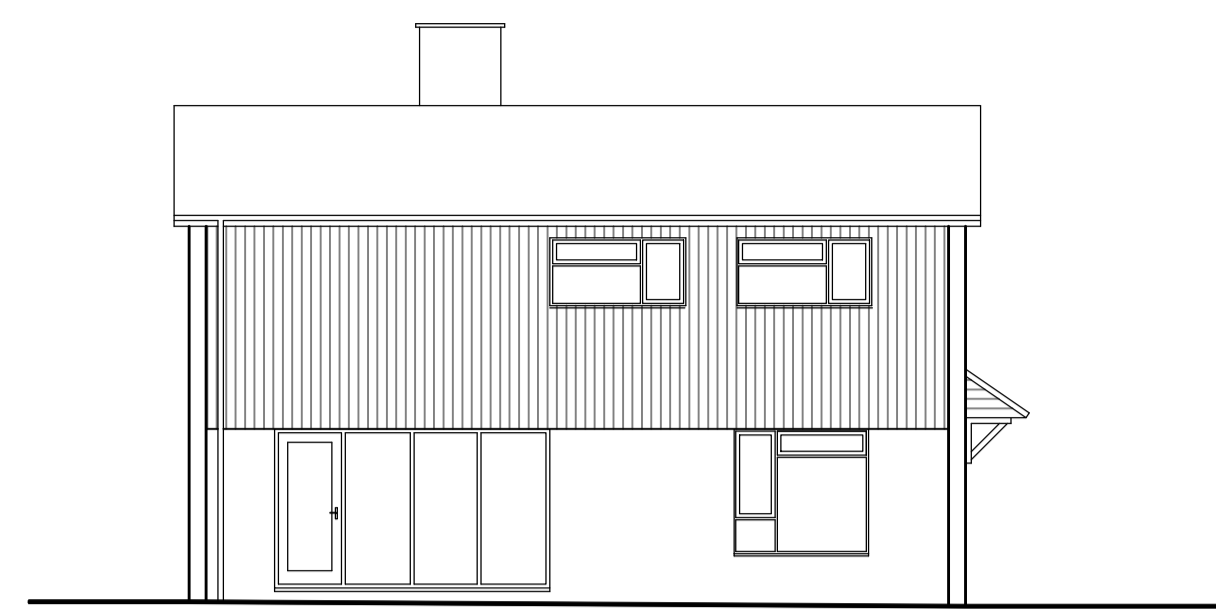


NEW EXTENSION
NORTH EAST ELEVATION




SOUTH EAST ELEVATION




NEW EXTENSION
SOUTH WEST ELEVATION

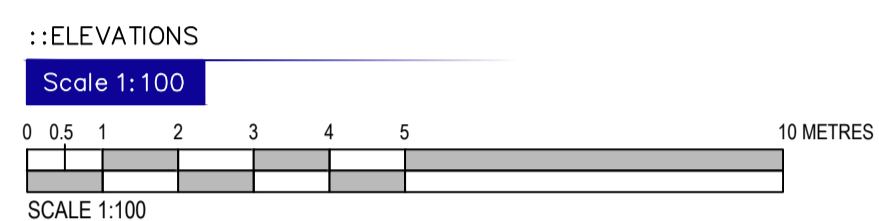

OUTLINE OF LEAN-TO TO BE DEMOLISHED

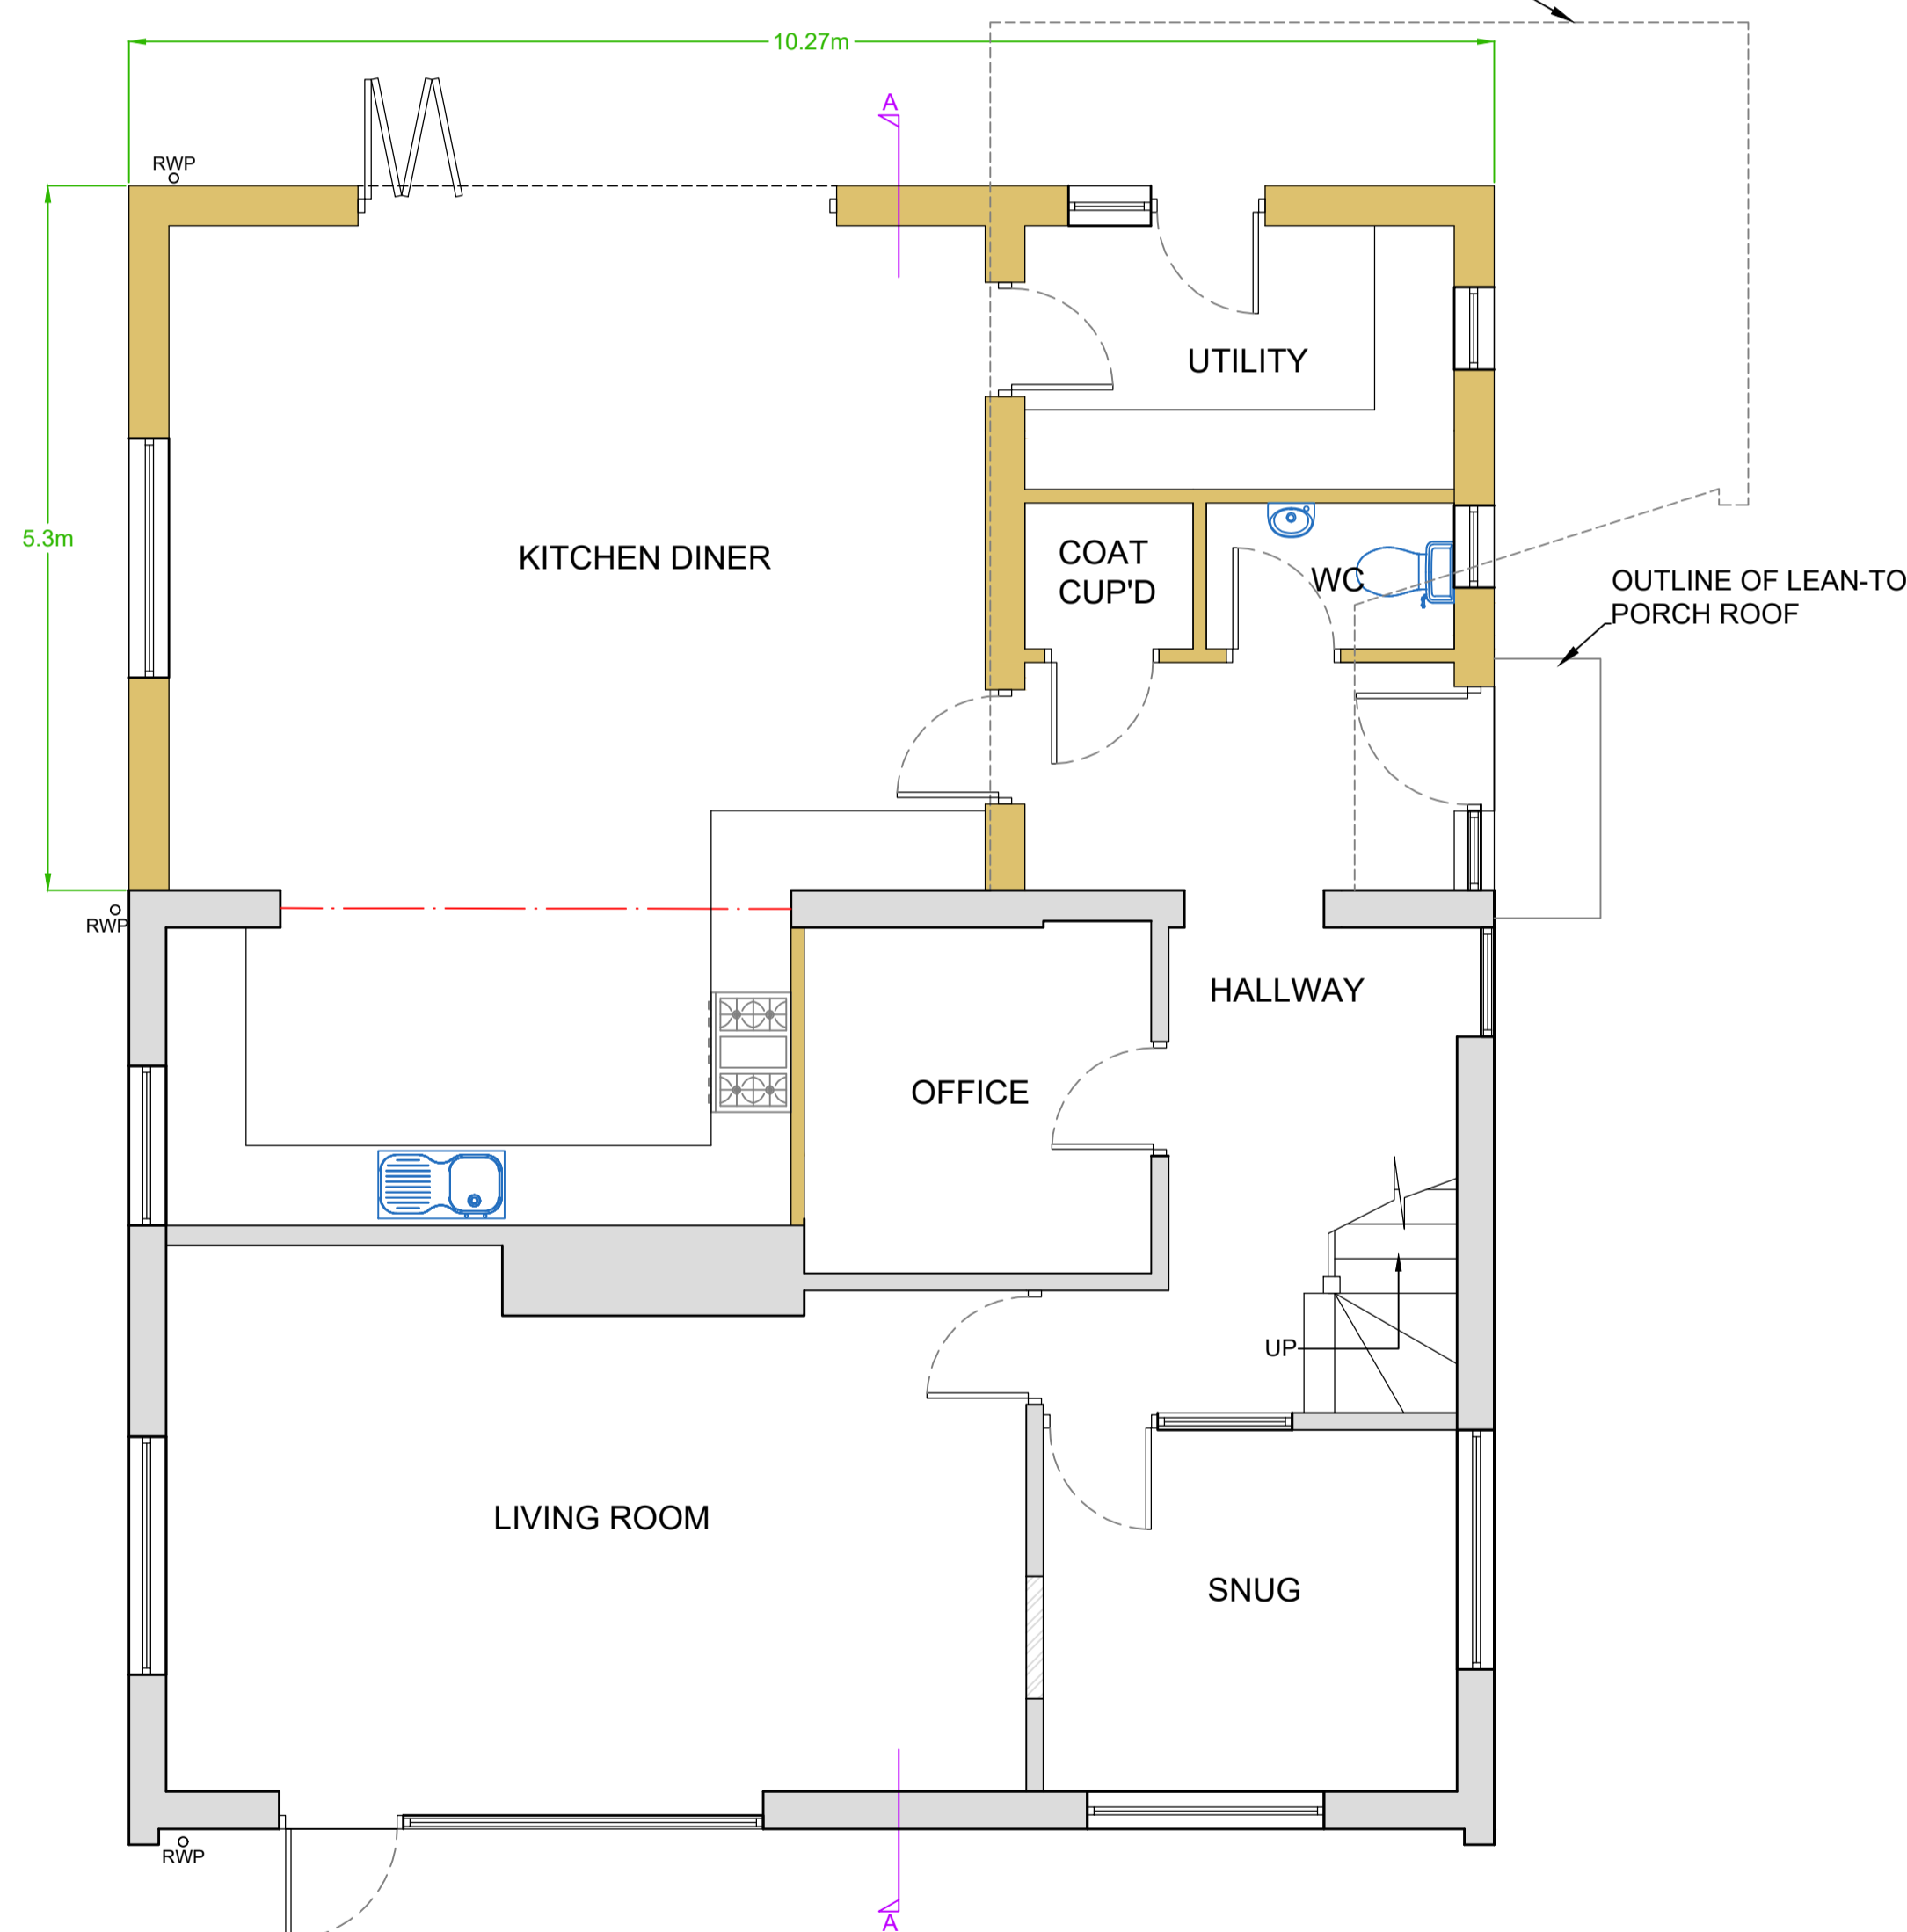


Scale 1:50
::GROUND FLOOR

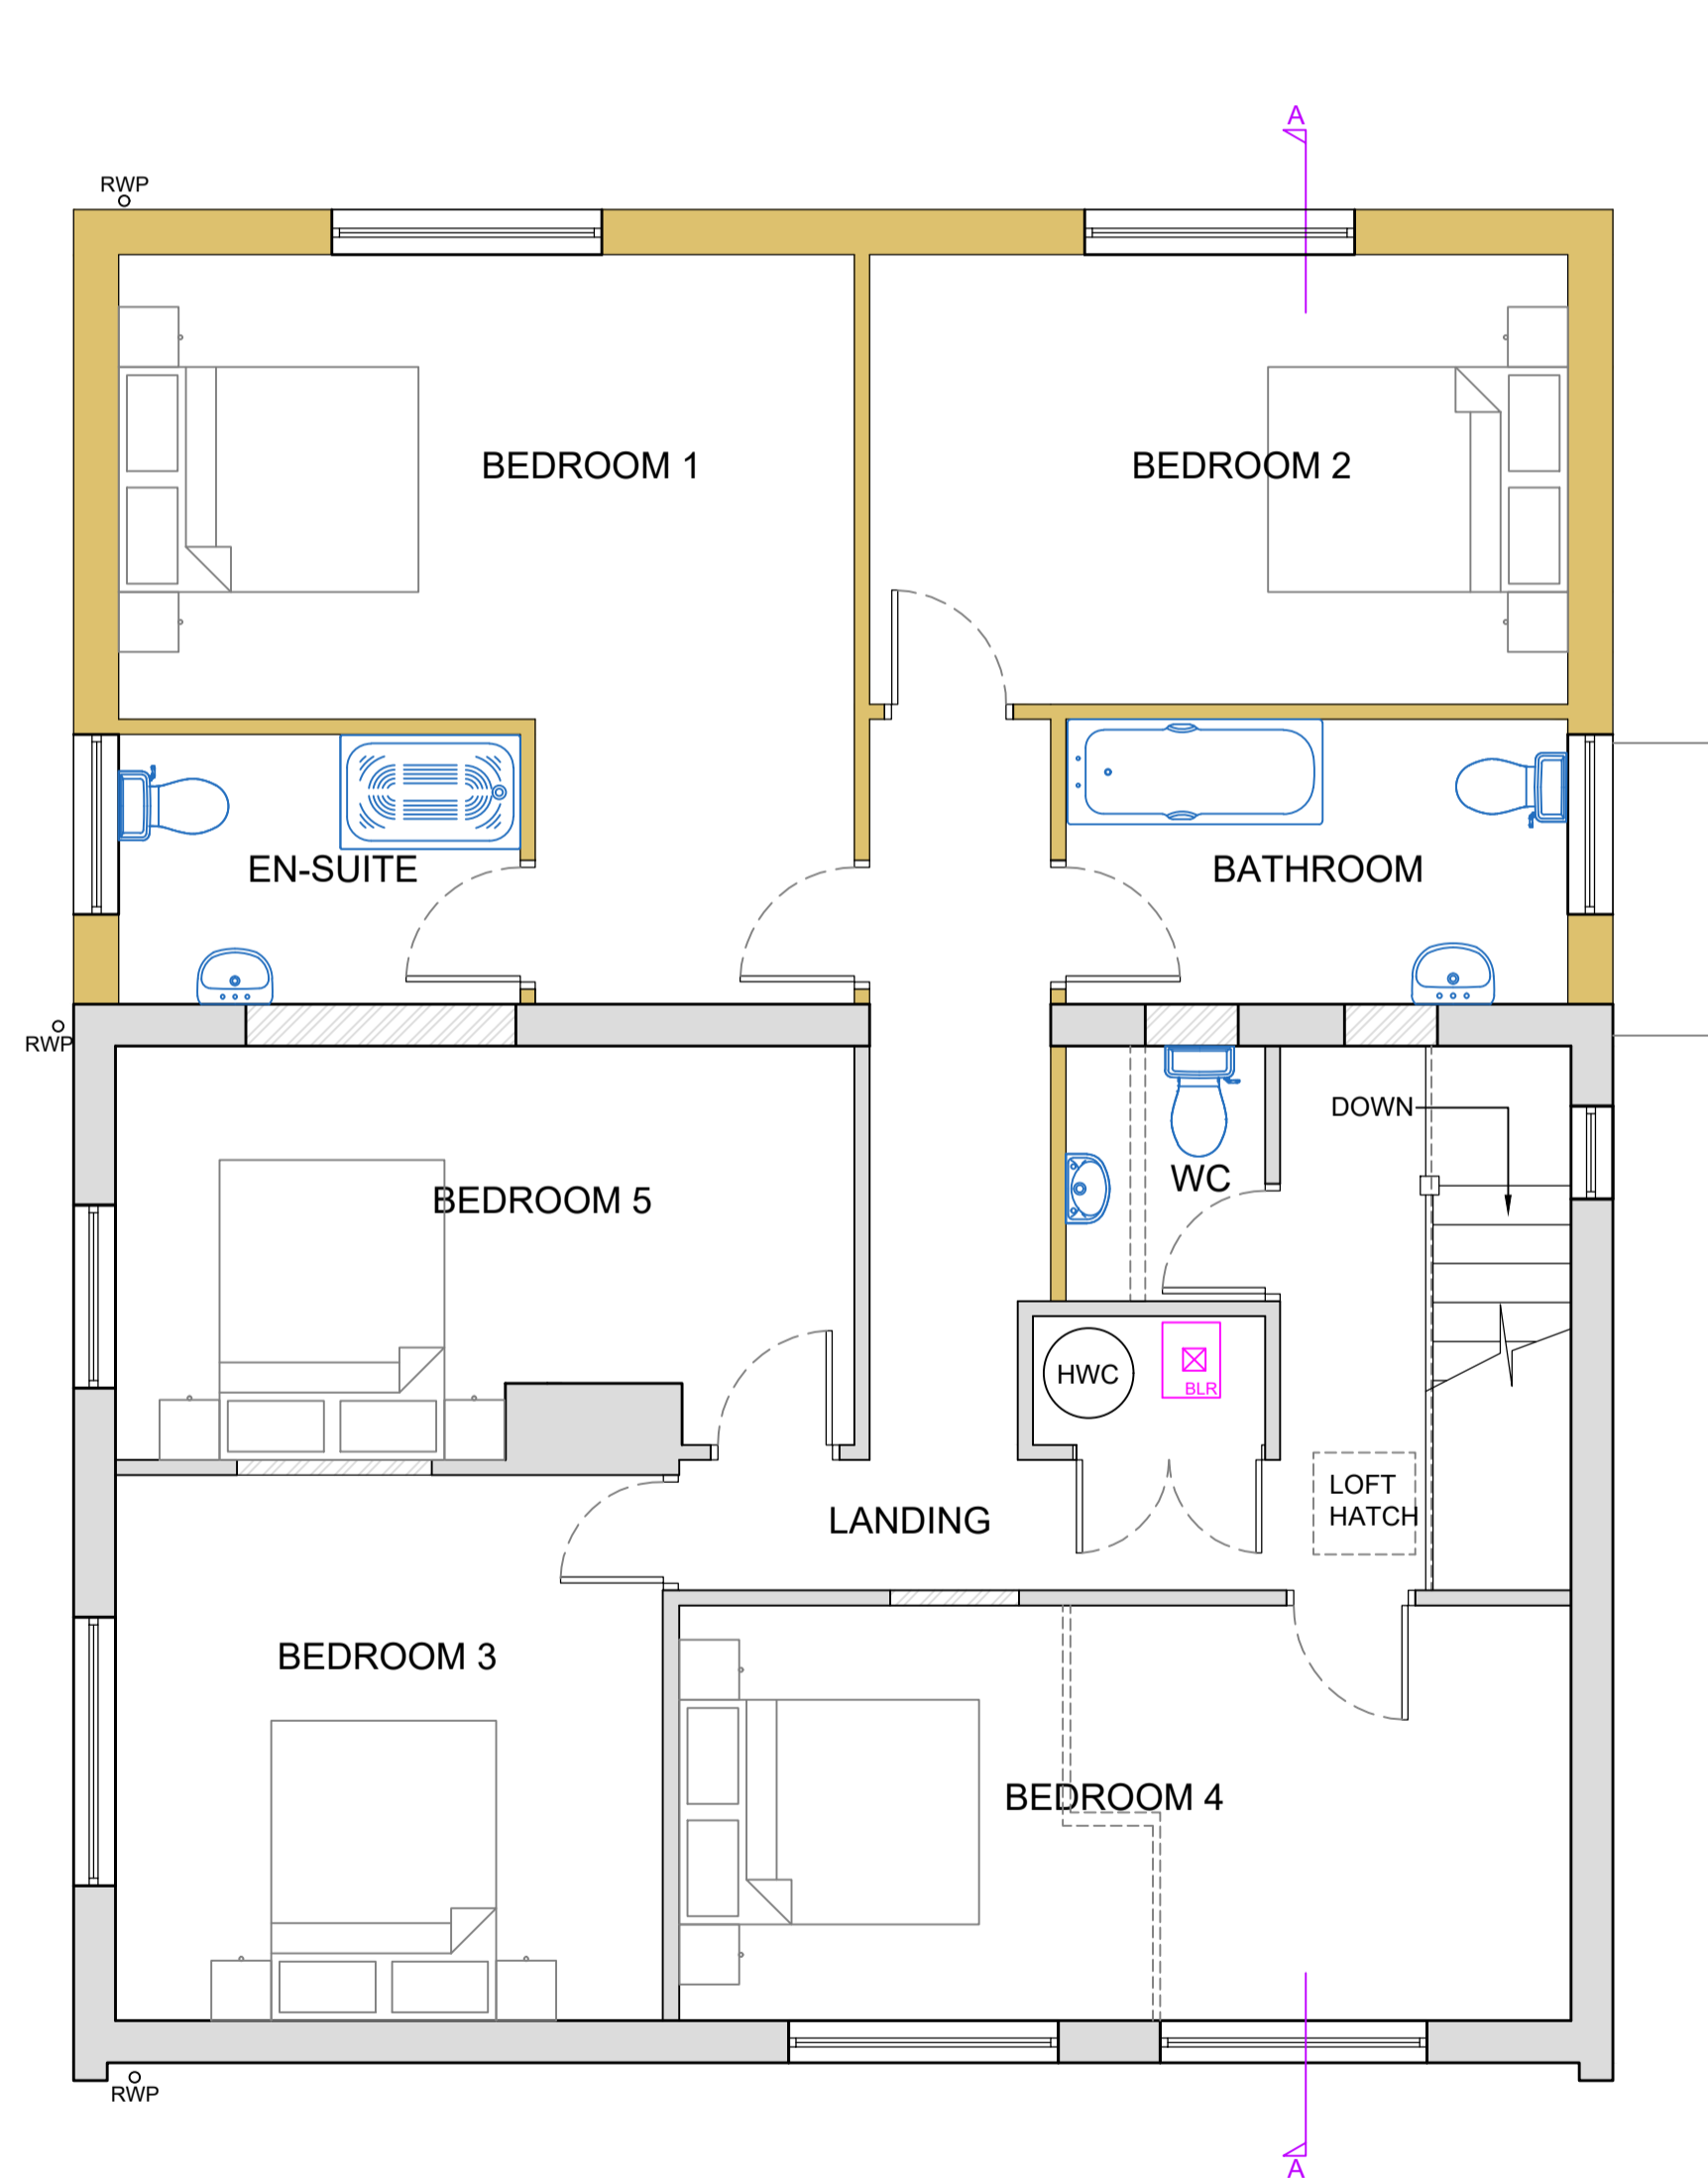

Scale 1:50
::FIRST FLOOR

SCHEDULE OF MATERIALS

- Walls - facing brickwork to match existing
- Roof - Marley grey concrete tiles to match existing
- Windows - white UPVC
- Doors - combination of white UPVC & powder coated aluminum
- Rainwater goods - black UPVC

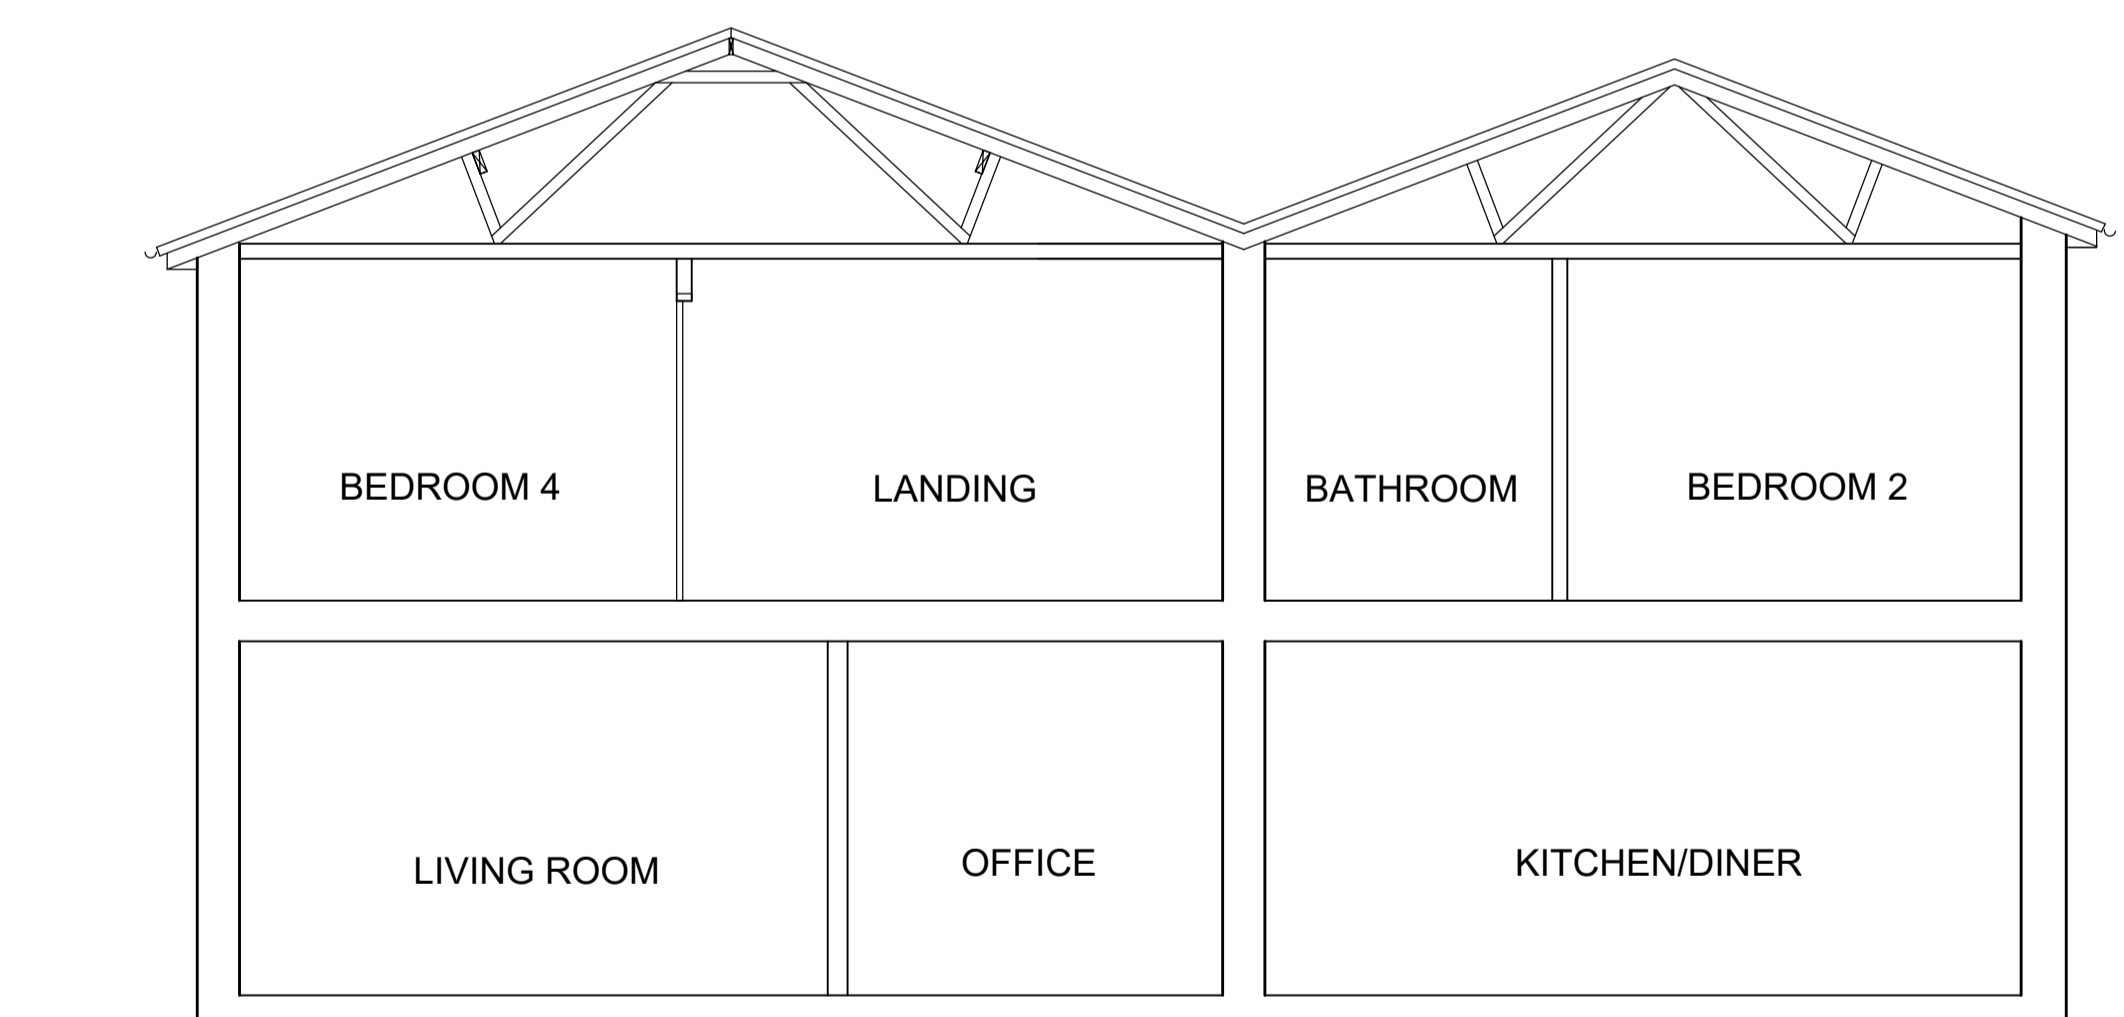

Scale 1:50
::SECTION A-A

