


Existing Block Plan (1:500)



Existing Site Plan (1:1250)



Bar Schedule 20 metres @ 1:500 Scale

 

Bar Schedule 80 metres @ 1:1250 Scale



JAMIE VILLALOBOS
61 Melbourne Way EN1 1XG
07535 132 550
jamielobos@sky.com
© All rights reserved

Address
169 Friern Barnet Lane N20
Project
Detached Single Storey Building

Drawing
Existing Site & Block Plan
Scale
1:500, 1:1250 @ A3

Date
MAY 2021
Revision
PLANNING

Drawing no.
PL/01



Proposed Block Plan (1:500)




Proposed Site Plan (1:1250)



Bar Schedule 20 metres @ 1:500 Scale



Bar Schedule 80 metres @ 1:1250 Scale

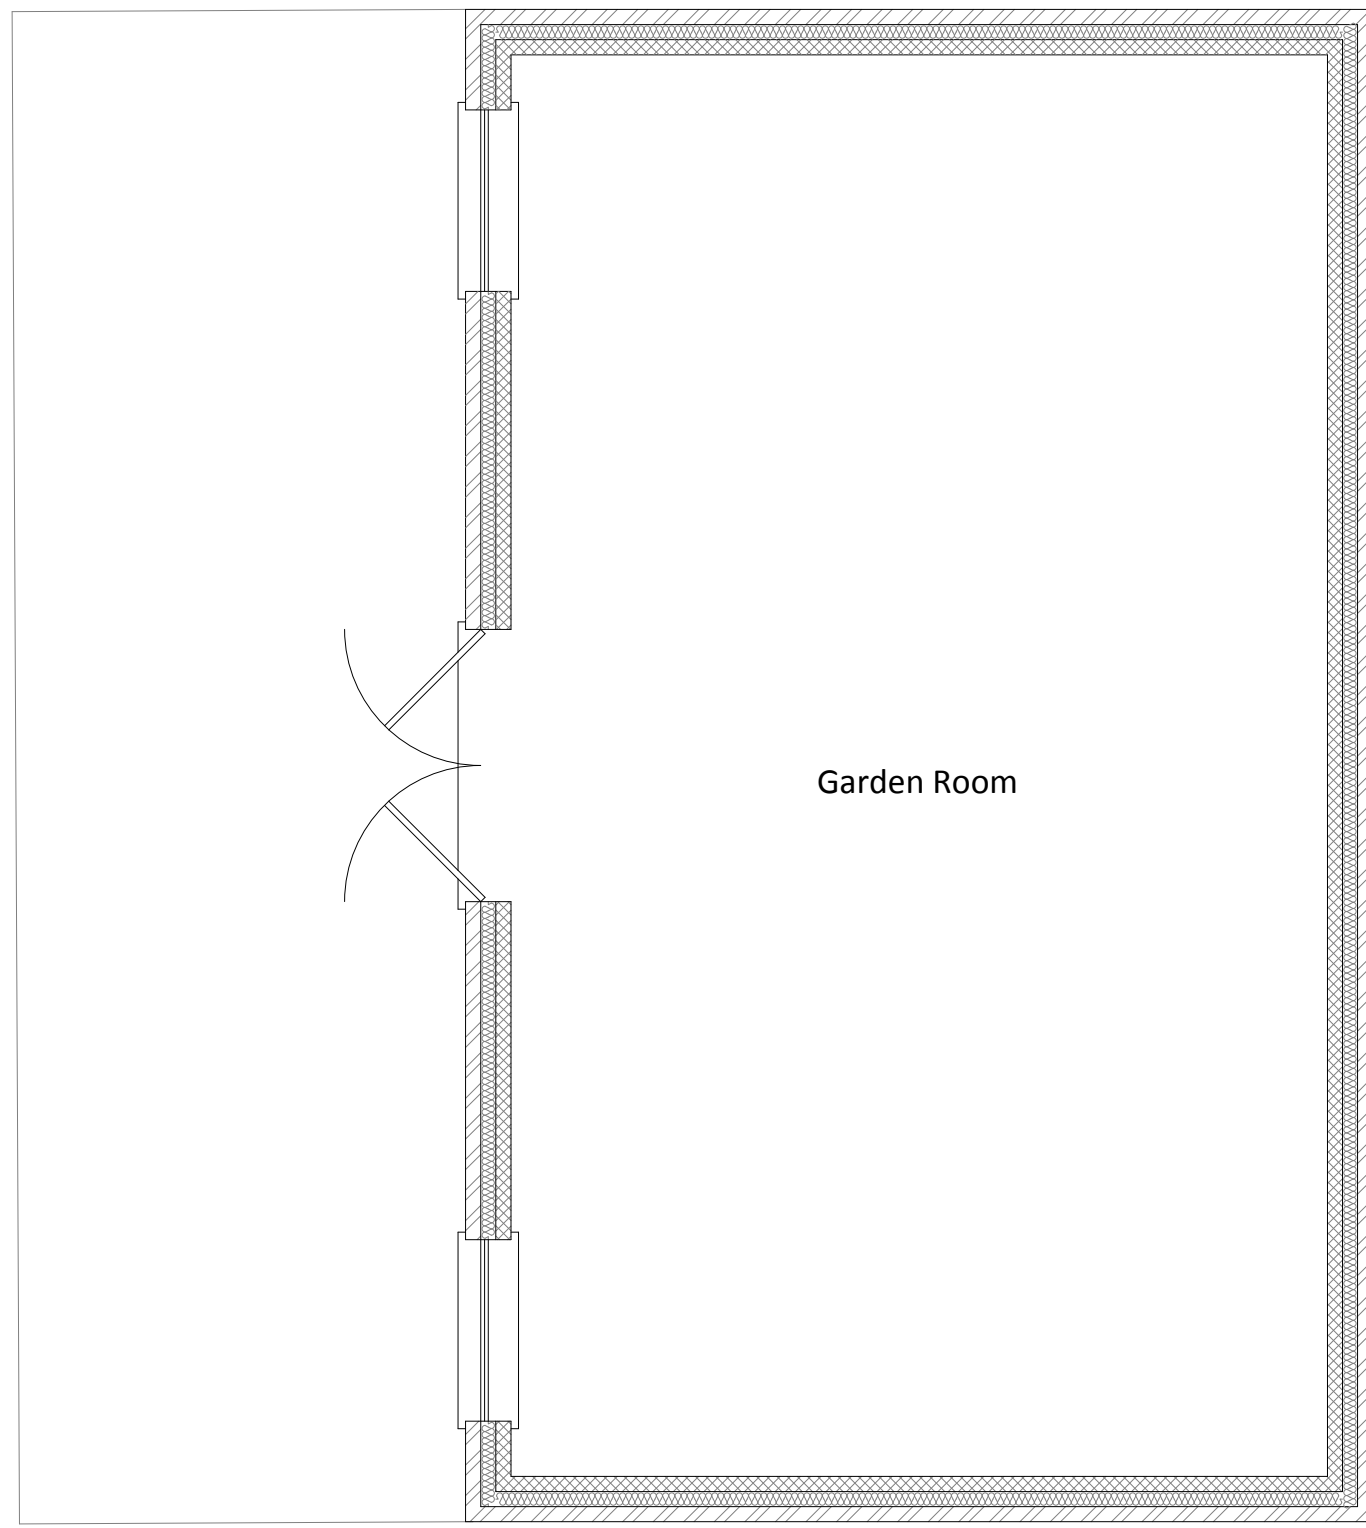

Garden Room



JAMIE VILLALOBOS
61 Melbourne Way EN1 1XG
07535 132 550
jamielobos@sky.com
© All rights reserved


ADDRESS
169 Friern Barnet Lane N20
PROJECT
Detached Single Storey Building

DRAWING
Proposed Ground Floor
DRAWING NO.
PL/03


DATE
MAY 2021
REVISION
PLANNING




Bar Schedule 5 metres @ 1:50 Scale

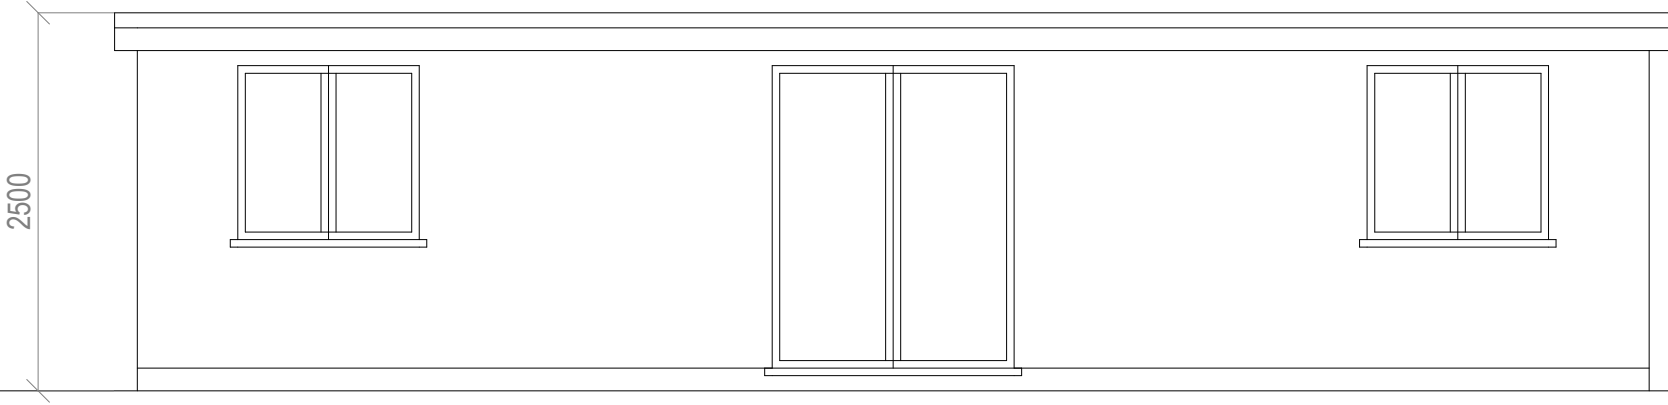


Proposed Front

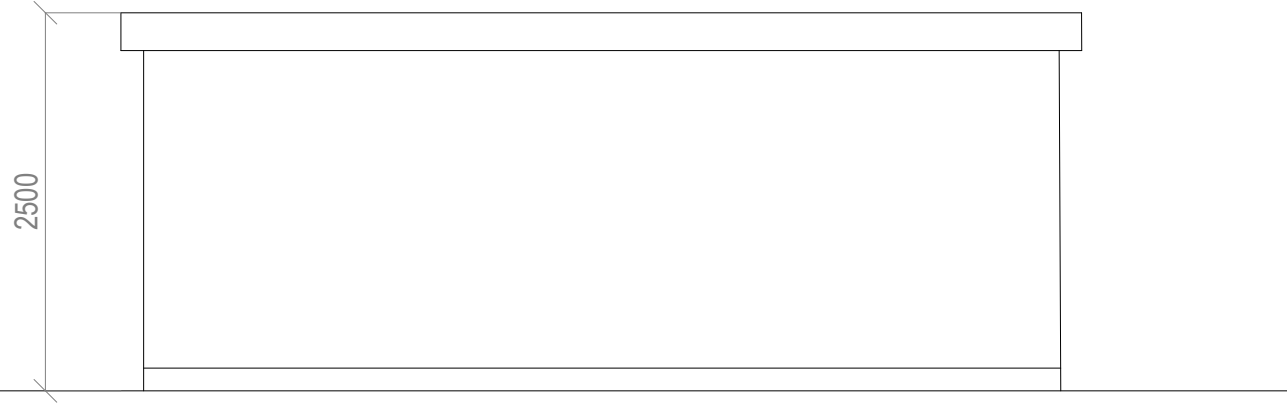

Proposed Side

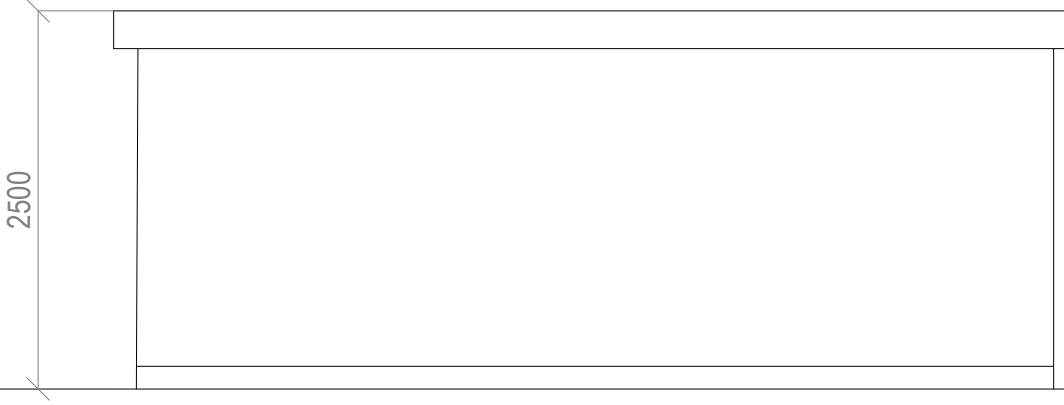

Proposed Side

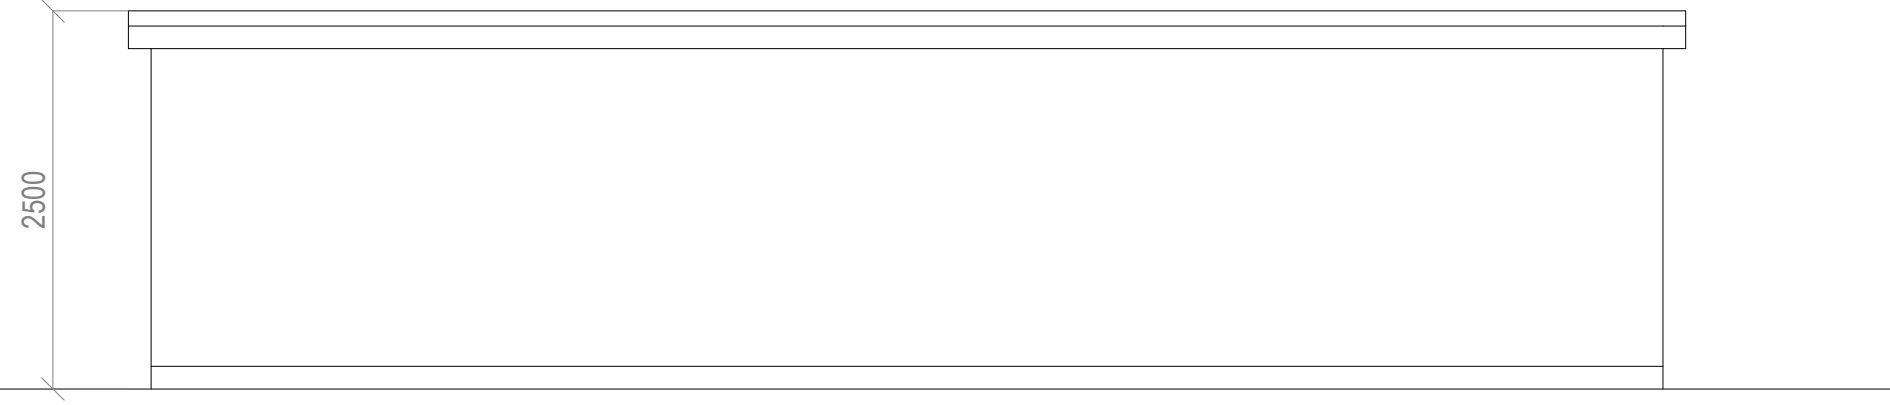

Proposed Rear



JAMIE VILLALOBOS
61 Melbourne Way EN1 1XG
07535 132 550
jamielobos@sky.com
© All rights reserved


ADDRESS
169 Friern Barnet Lane N20
PROJECT
Detached Single Storey
Building

DRAWING
Proposed Elevations
DRAWING NO.
PL/04


DATE
MAY 2021
REVISION
PLANNING



Bar Schedule 5 metres @ 1:50 Scale

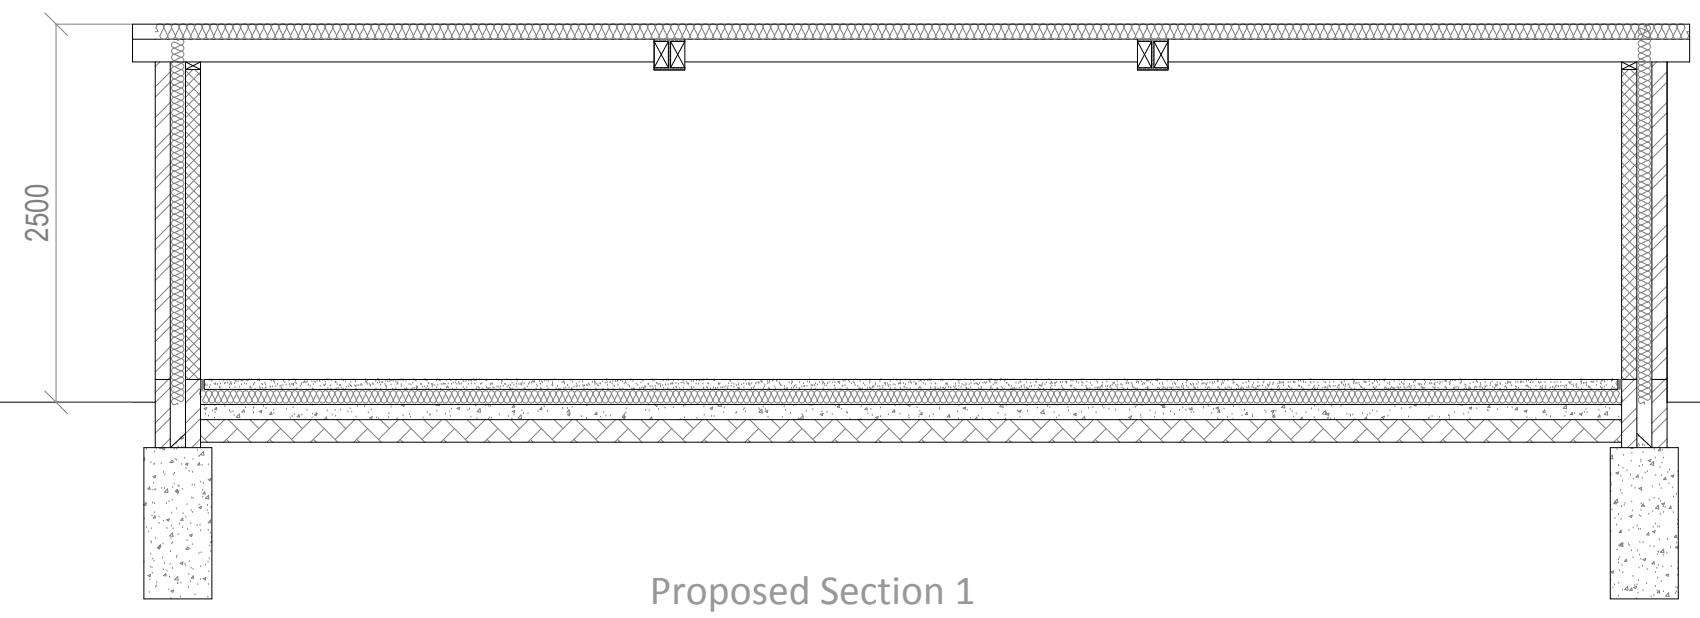

Proposed Section 1

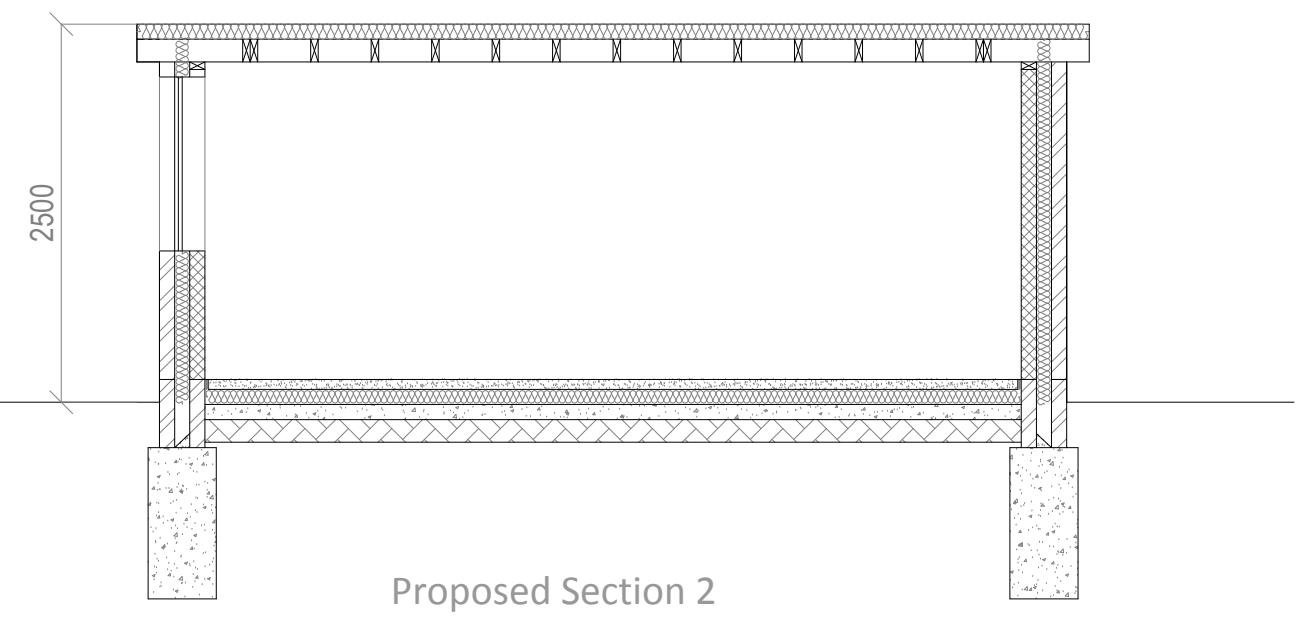

Proposed Section 2



JAMIE VILLALOBOS
 61 Melbourne Way EN1 1XG
 07535 132 550
 jamielobos@sky.com
 © All rights reserved

ADDRESS
 169 Friern Barnet Lane N20
 PROJECT
 Detached Single Storey
 Building

DRAWING
 Proposed Sections
 DRAWING NO.
 PL/05

DATE
 MAY 2021
 REVISION
 PLANNING

