





EXISTING BACK ELEV



PROPOSED BACK ELEV

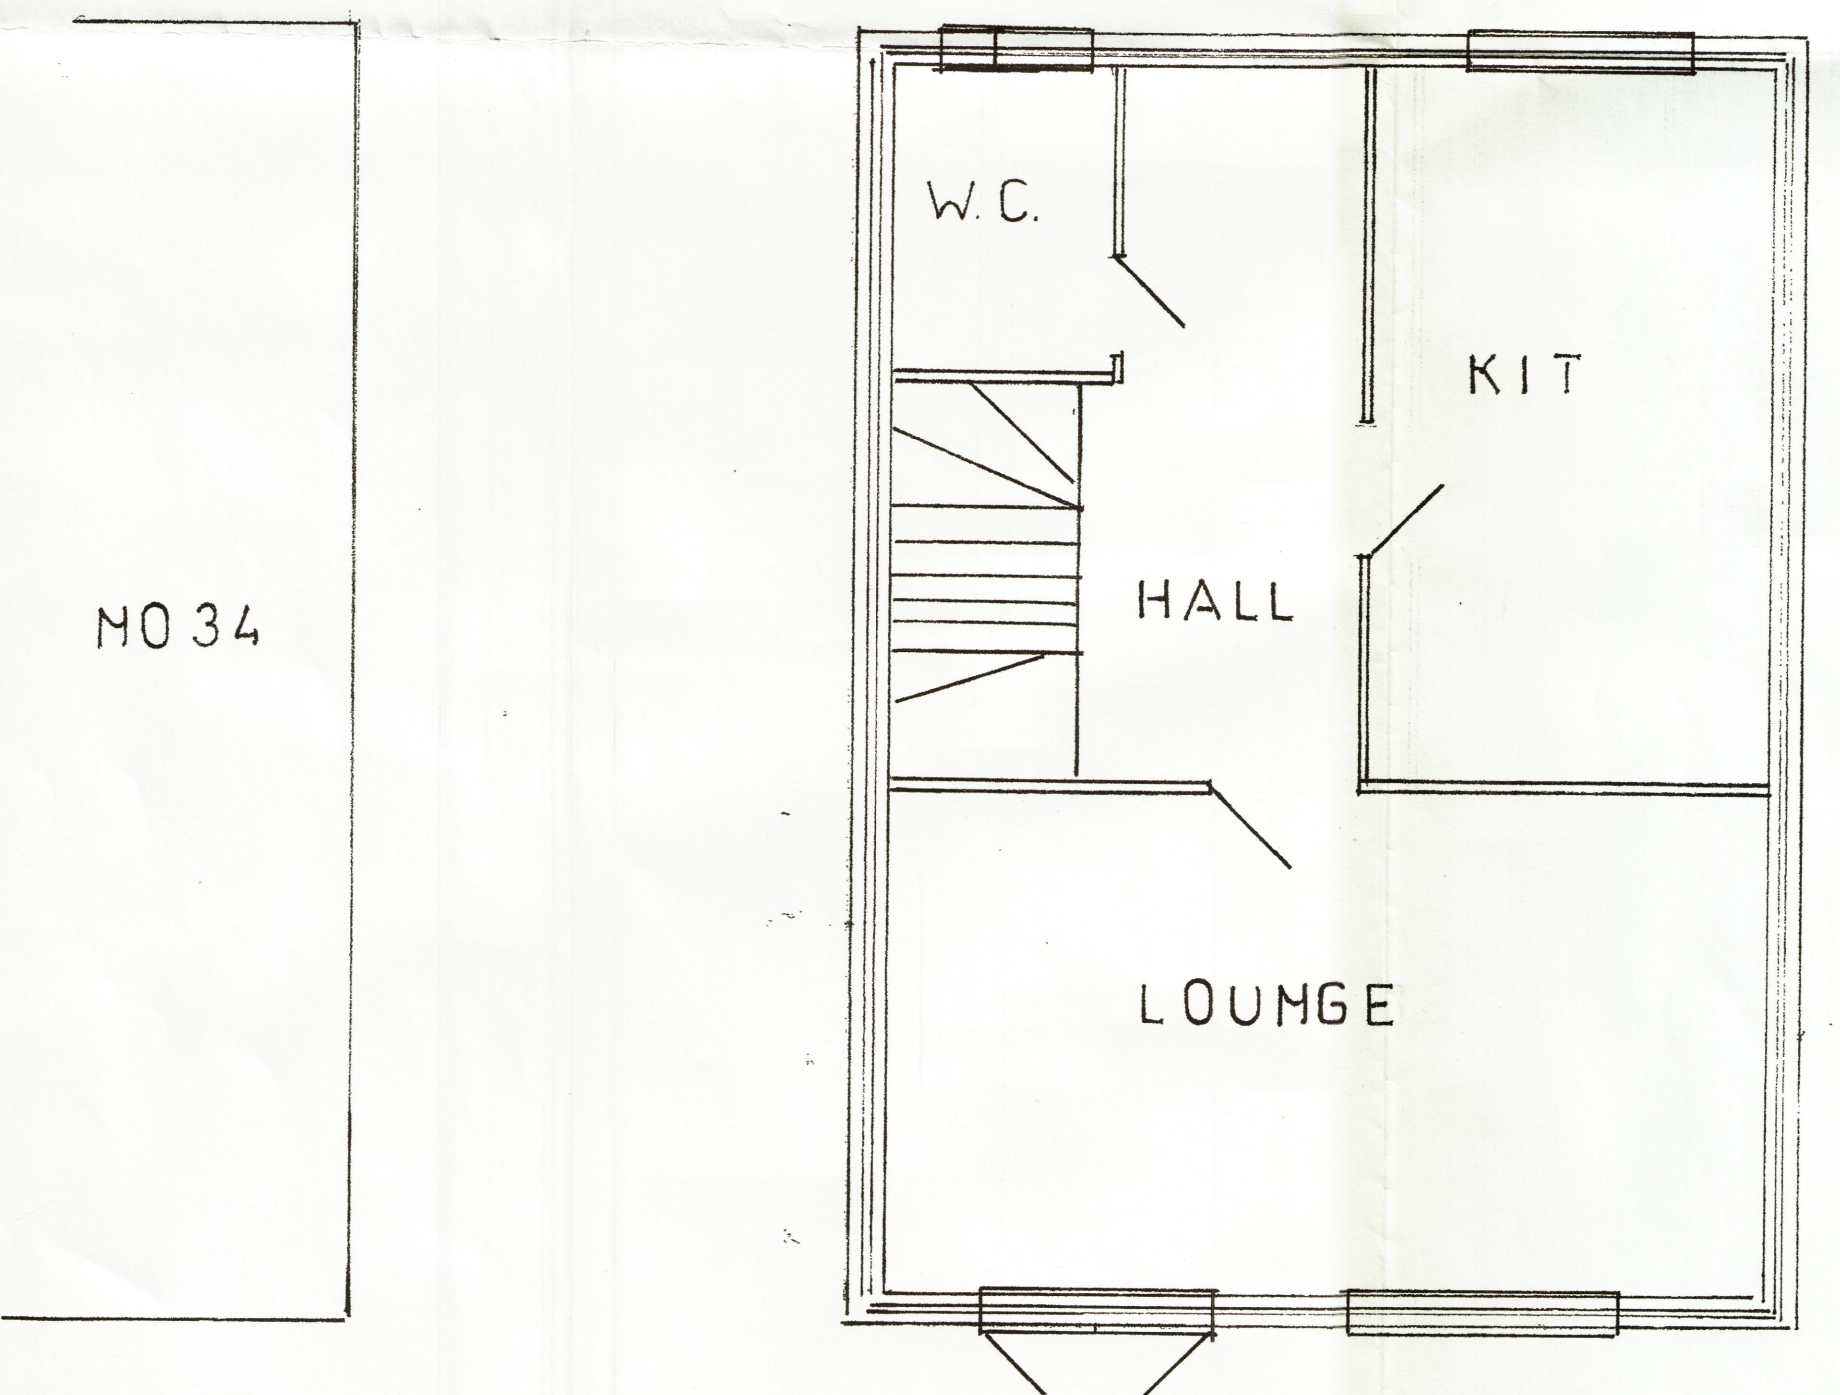

EXISTING GROUND FLOOR PLAN

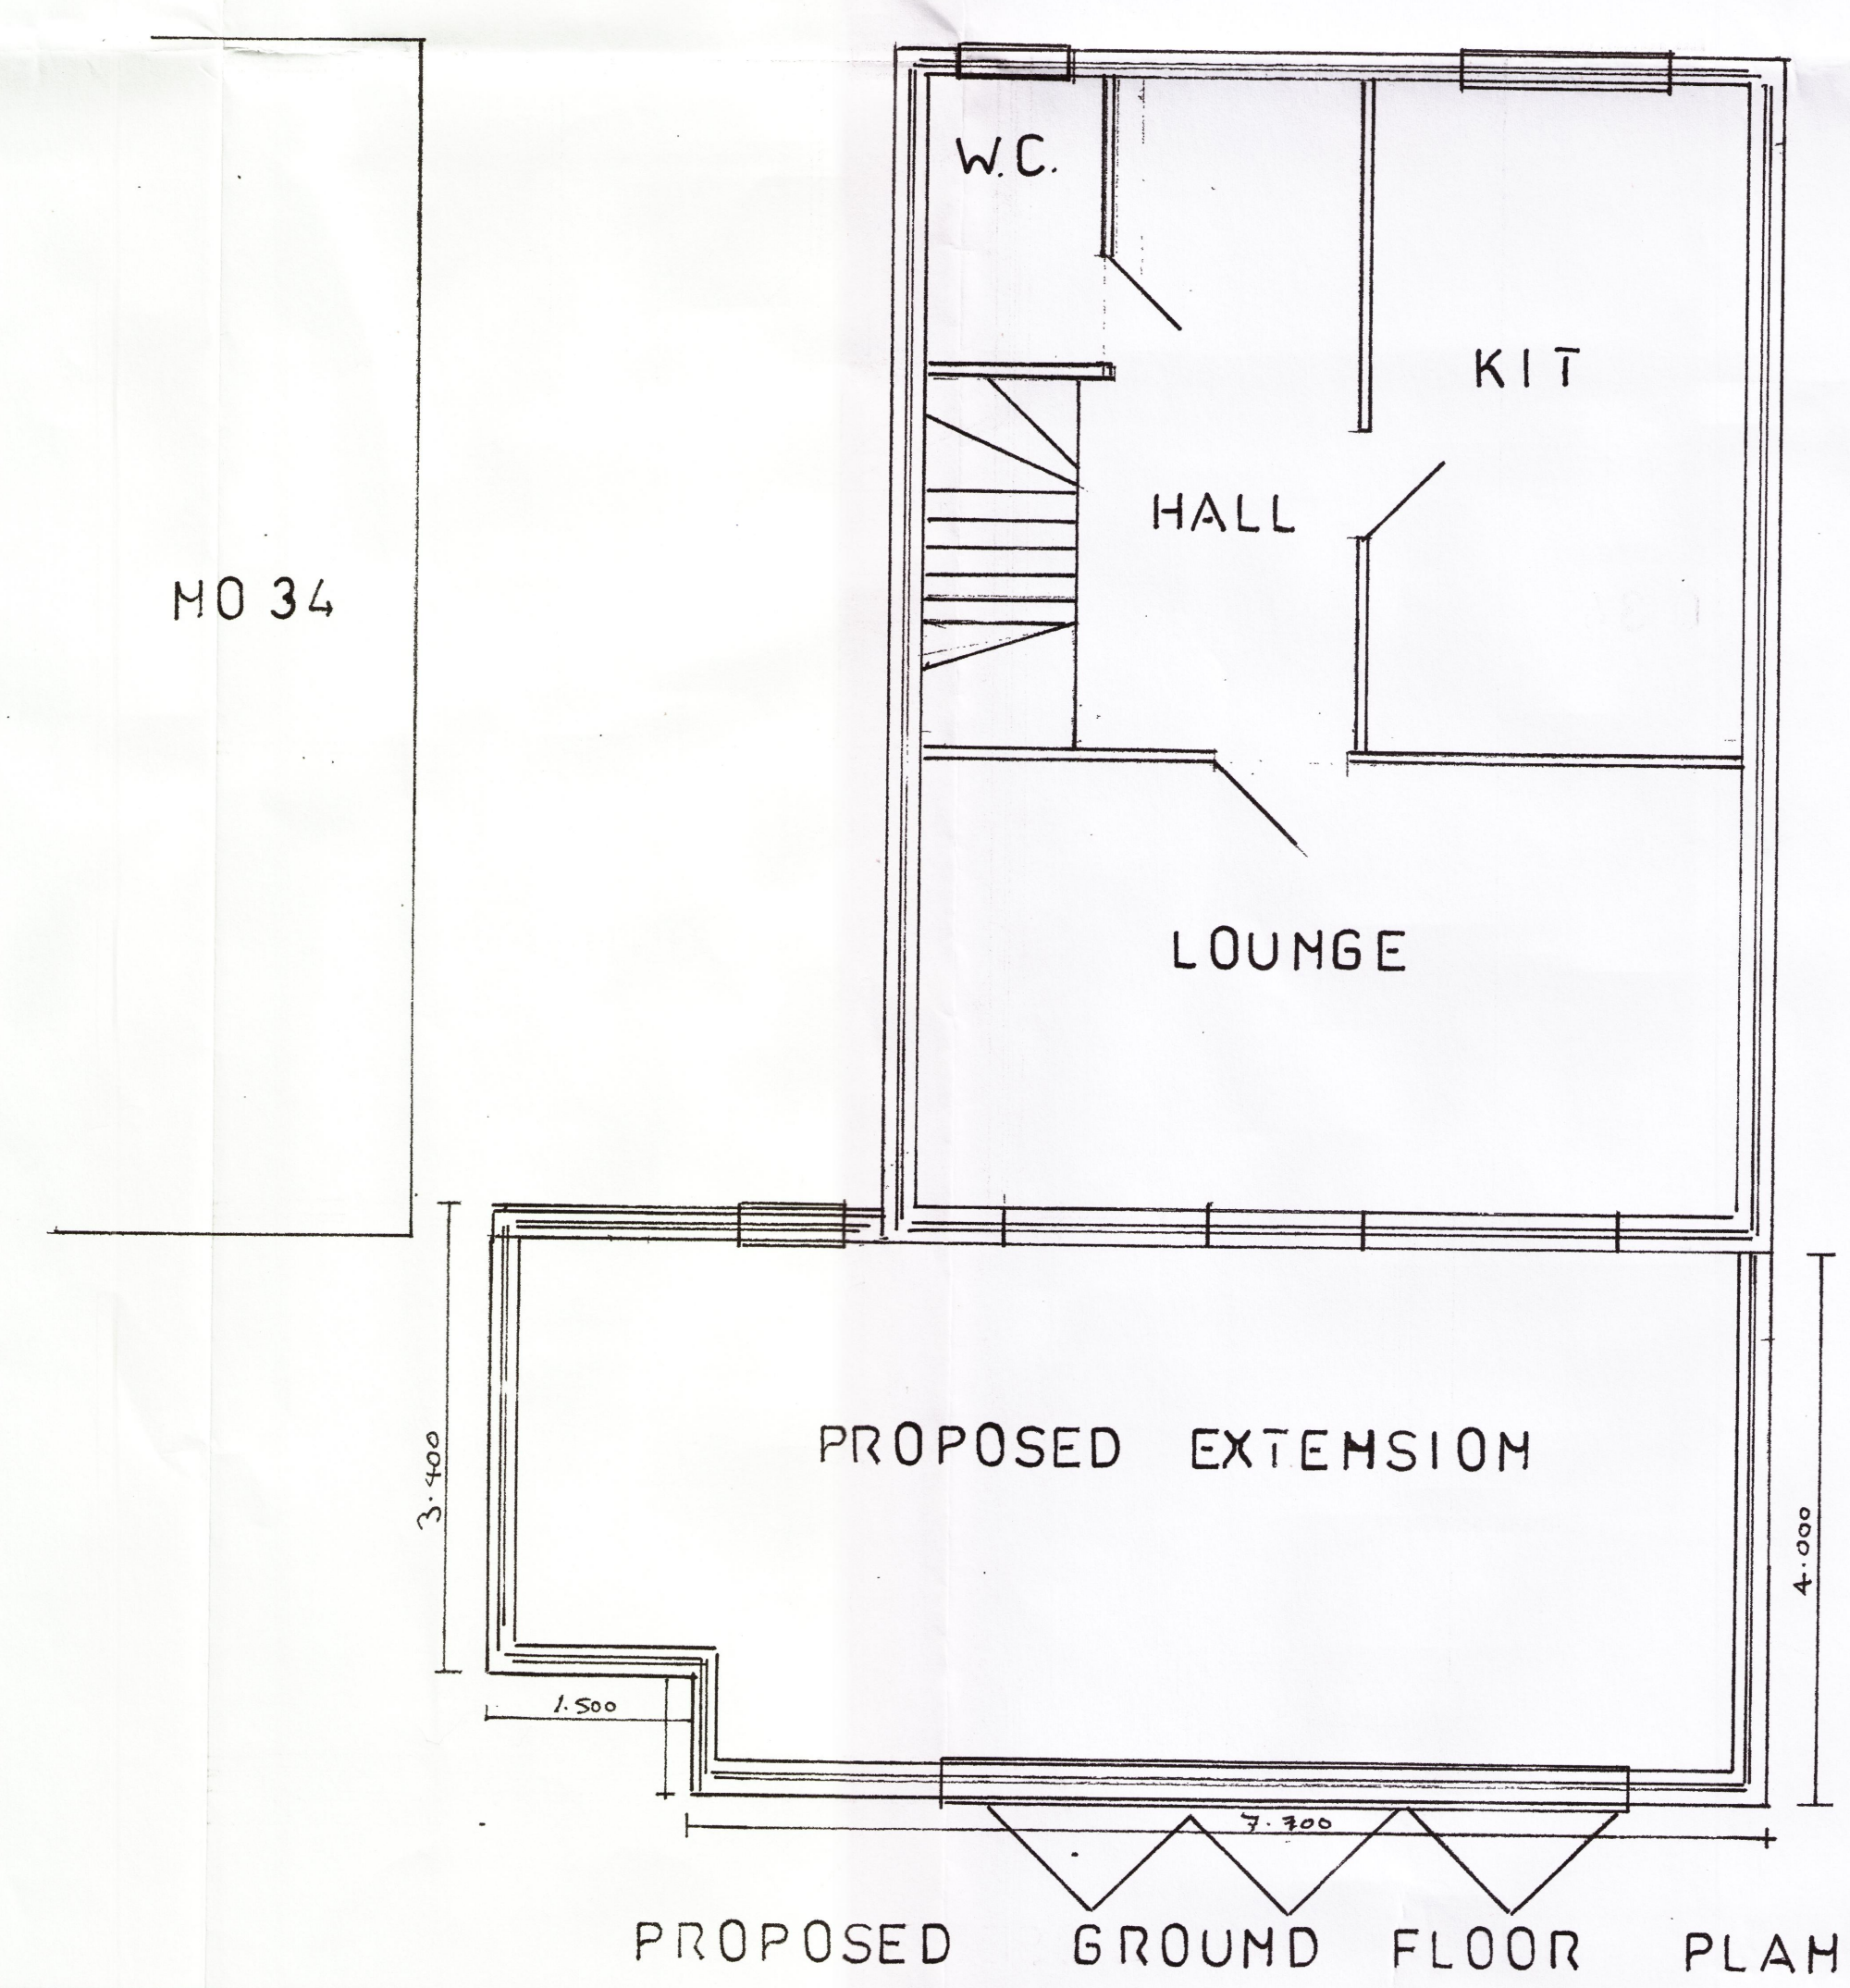

PROPOSED GROUND FLOOR PLAN

NO 34

NO 34

PROPOSED EXTENSION AT  
36 BARNHEAD MEADOW  
GRAYS

SCALE 1:50

36/002

