



EXISTING BACK ELEV



PROPOSED BACK ELEV

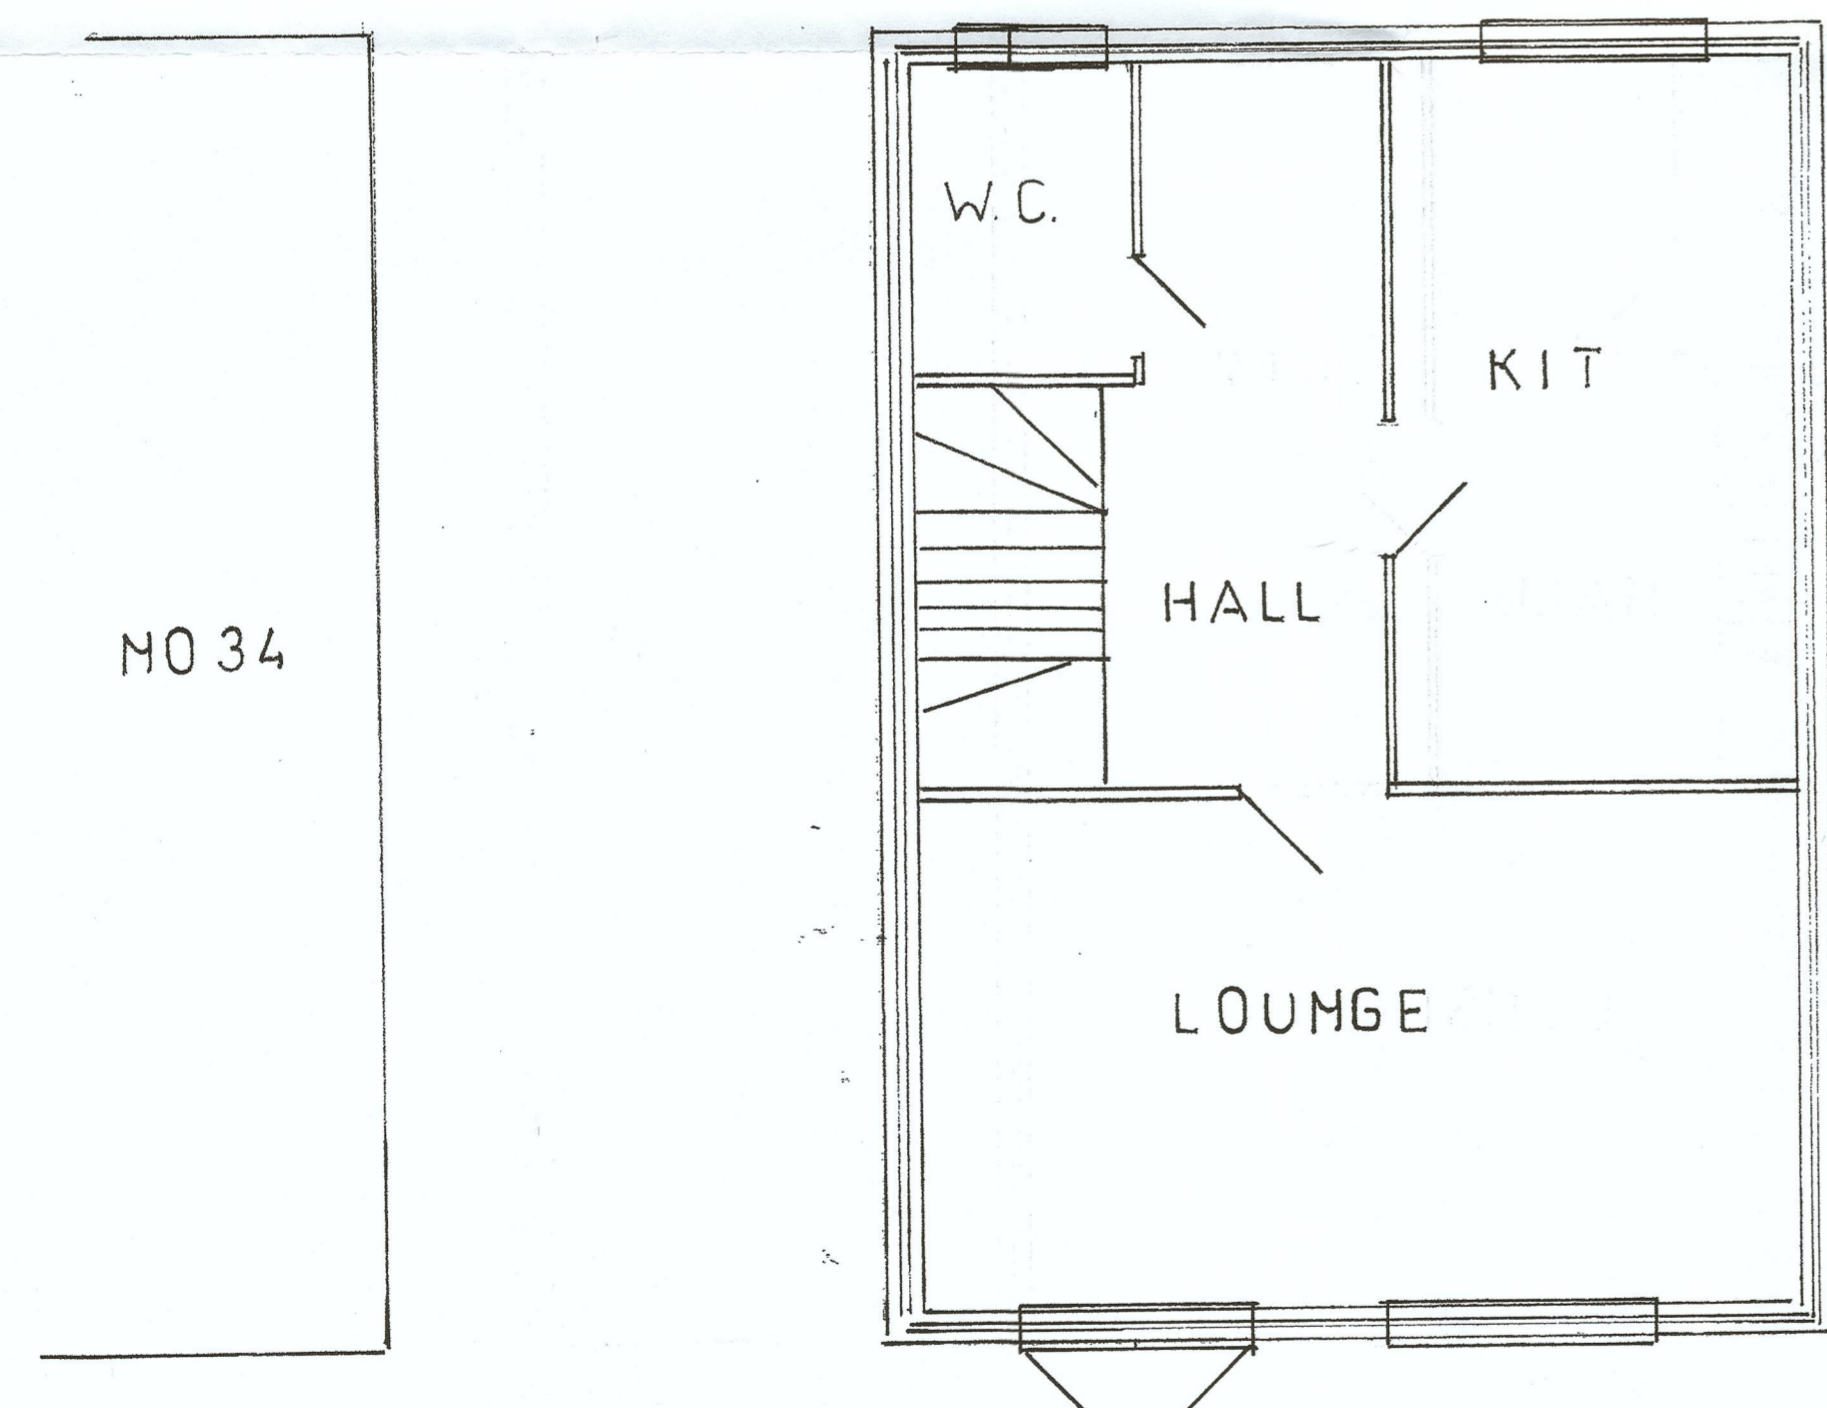

EXISTING GROUND FLOOR PLAN

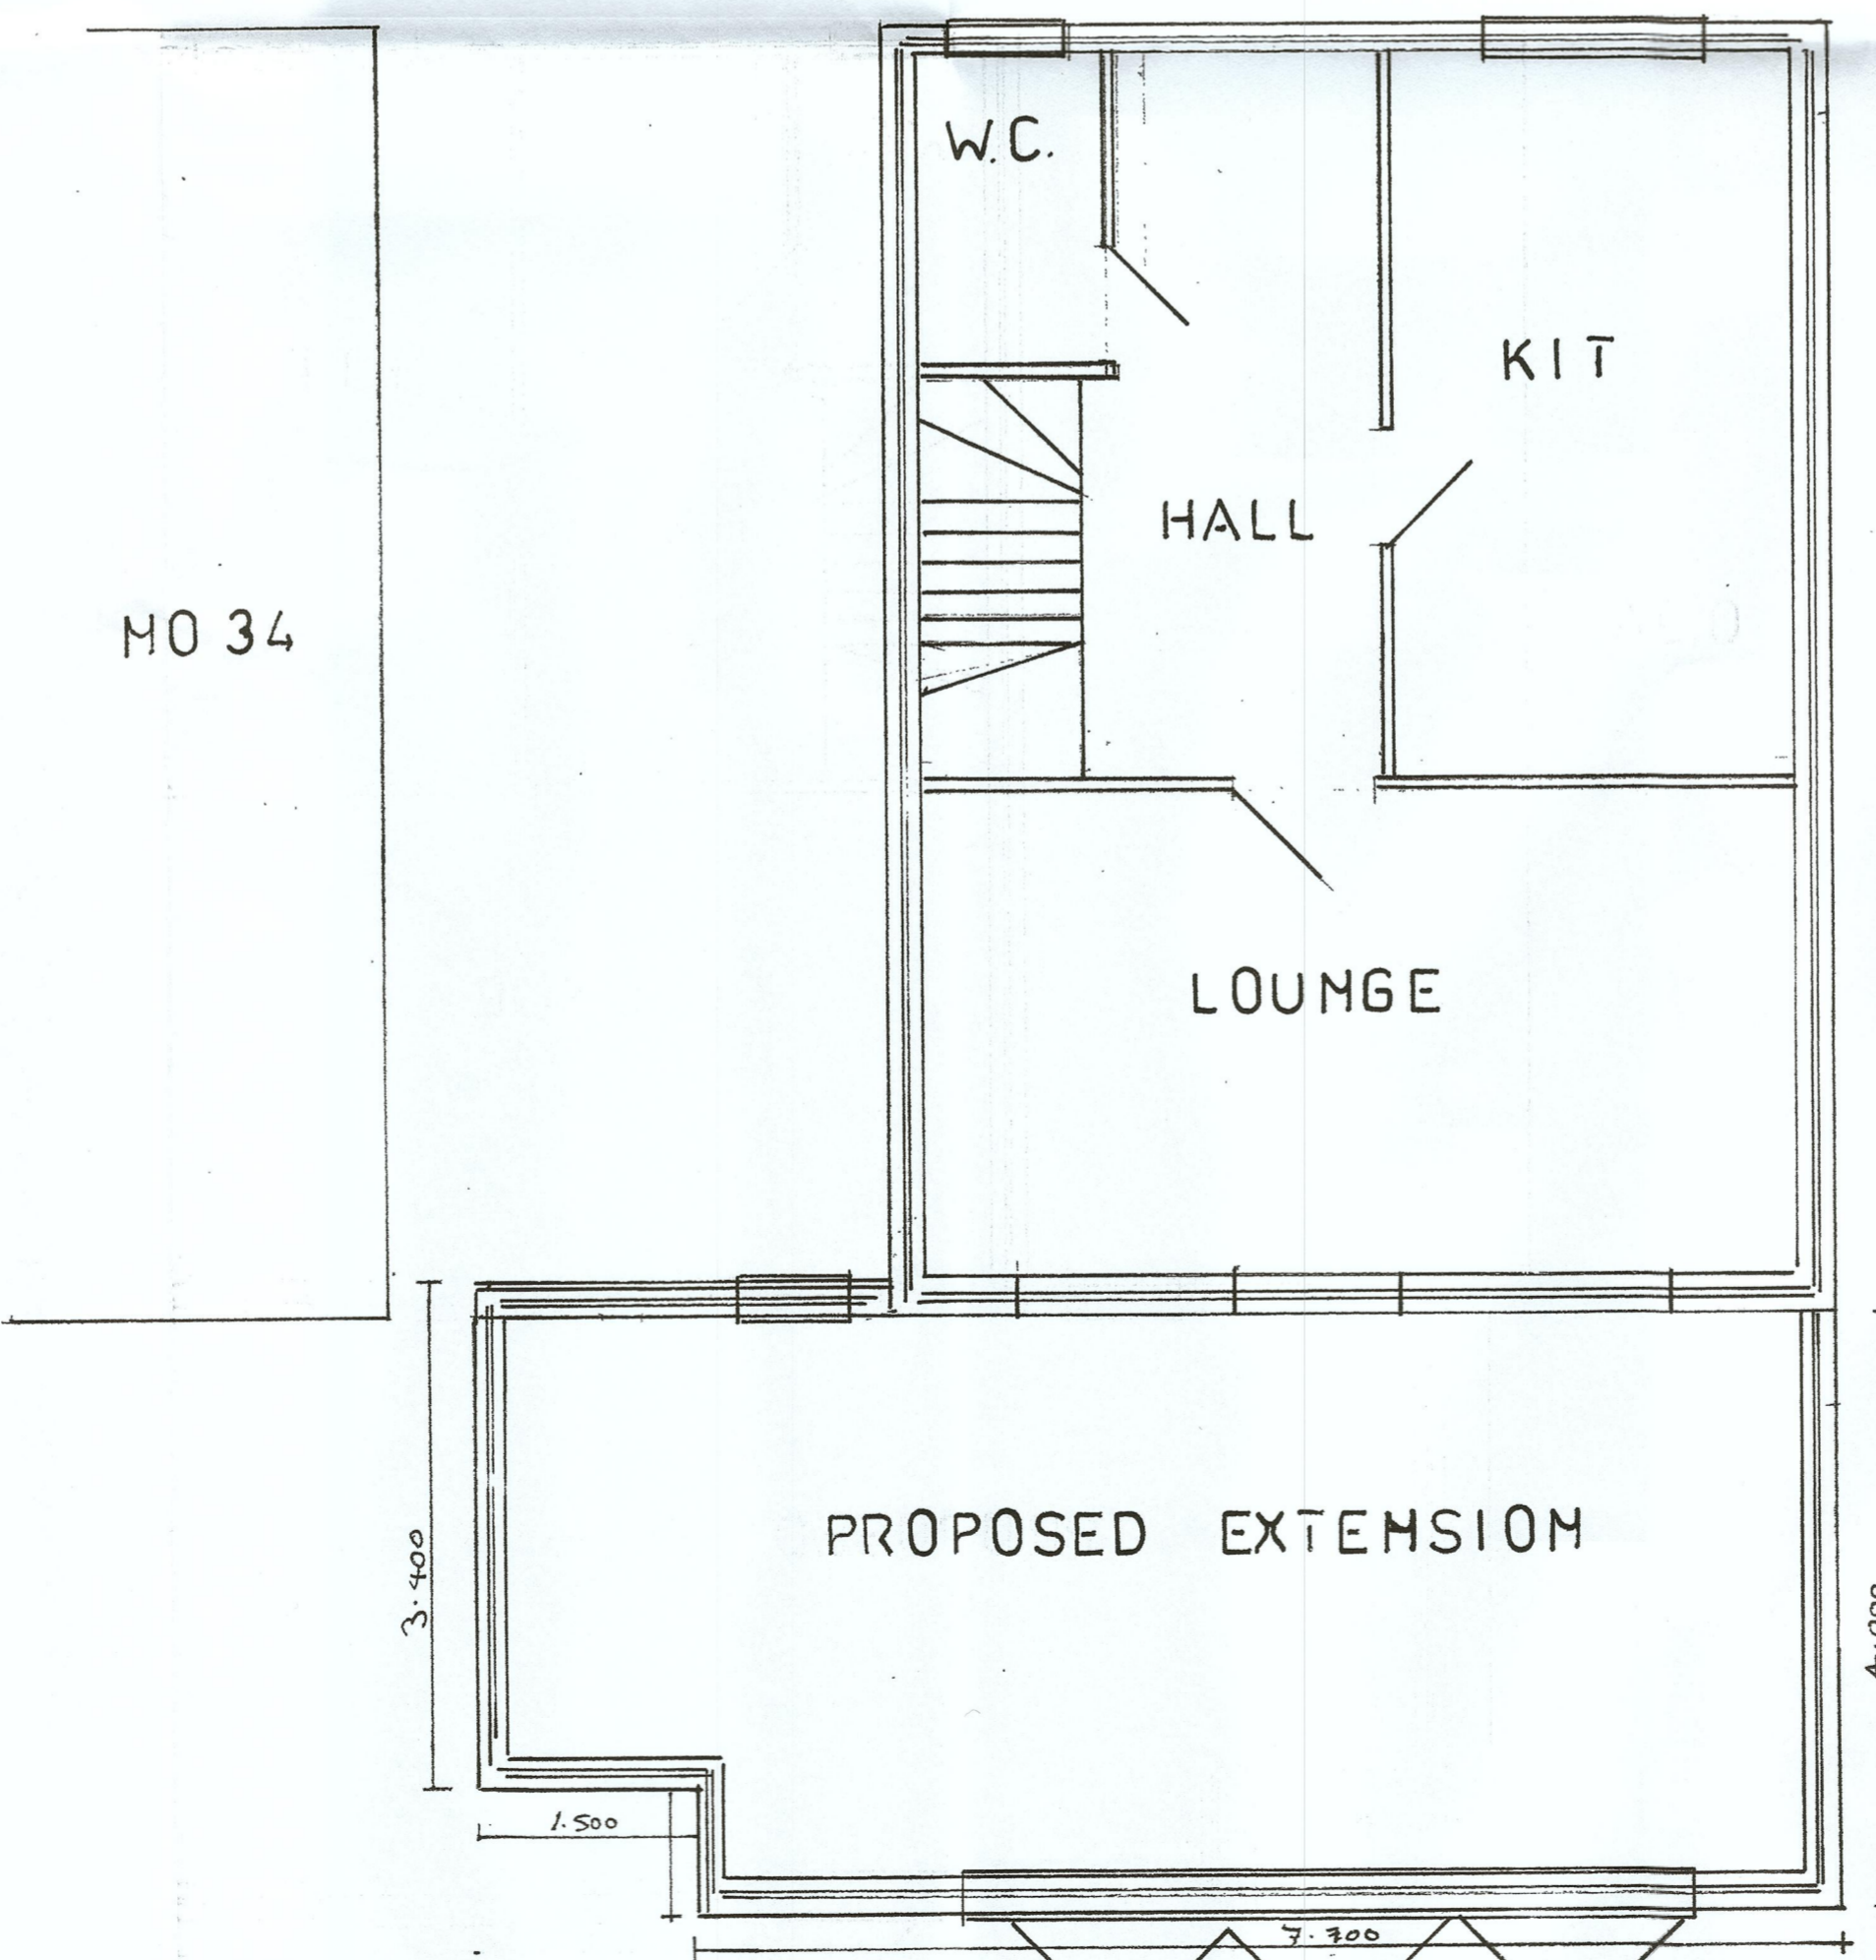

PROPOSED GROUND FLOOR PLAN

PROPOSED EXTENSION AT
36 BARMHEAD MEADOW
GRAYS

SCALE 1:50