




BACK ELEV 34

BACK ELEV 36


BACK ELEV 38

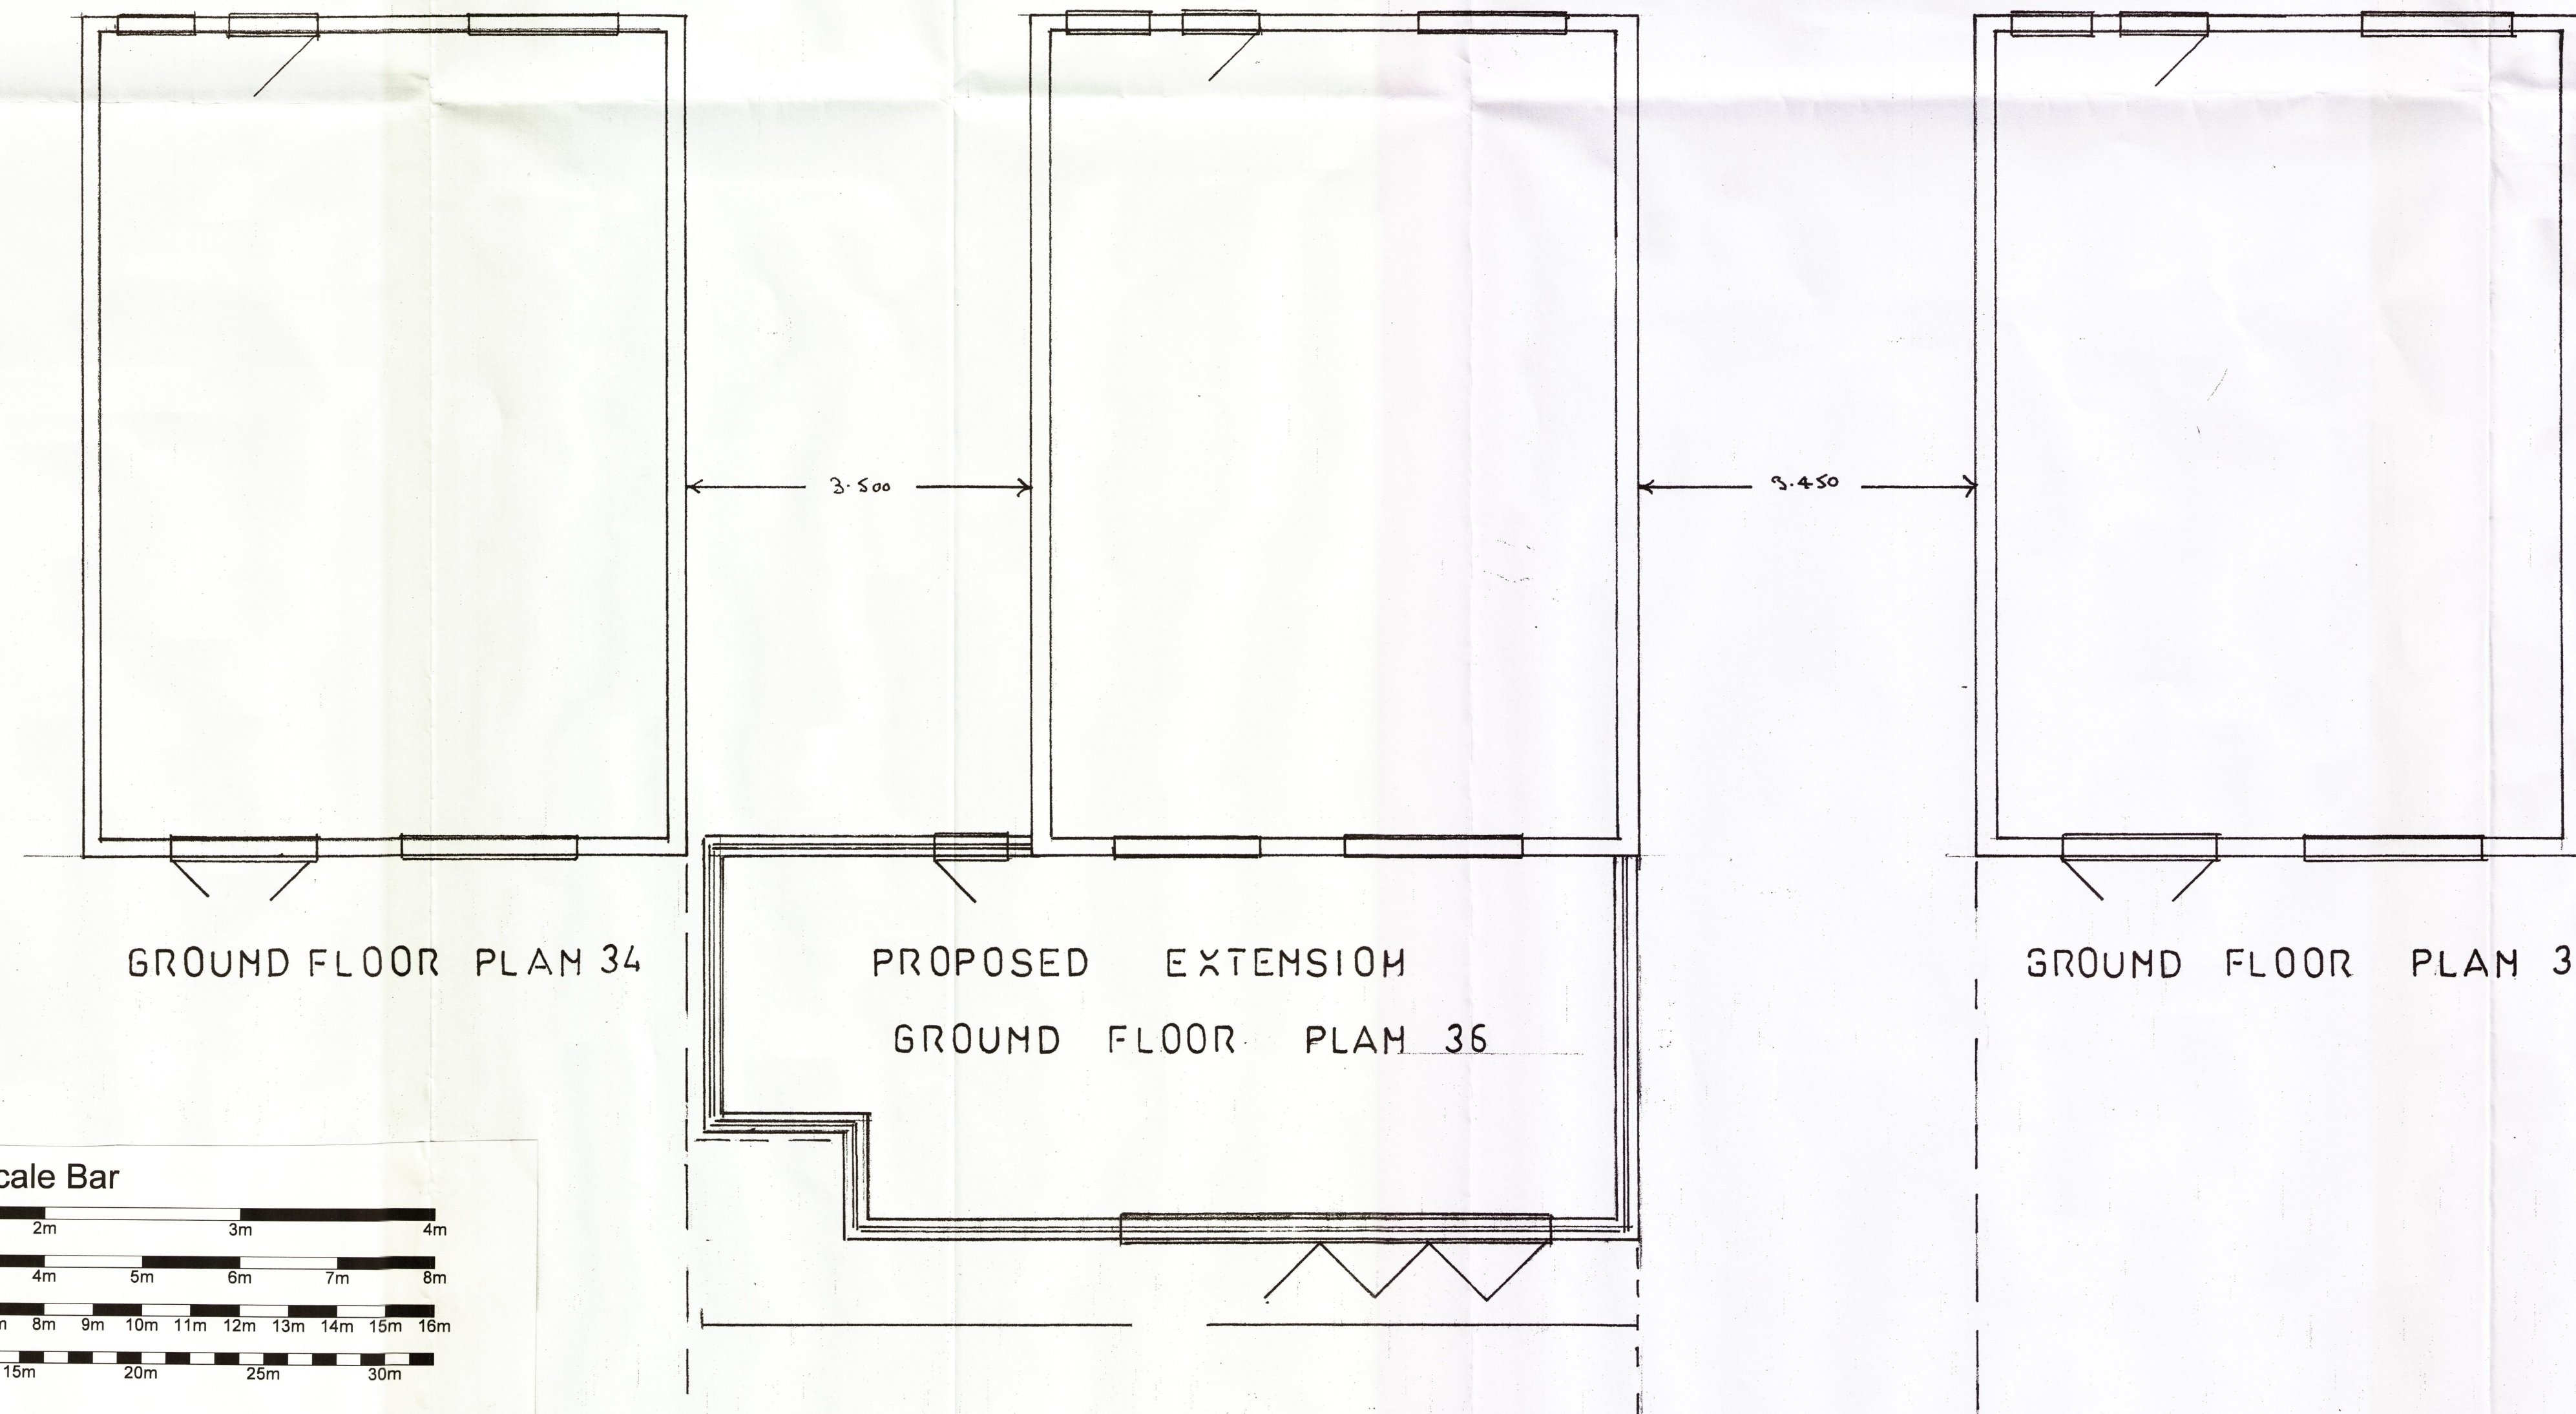

GROUND FLOOR PLAN 34

PROPOSED EXTENSION
GROUND FLOOR PLAN 36

GROUND FLOOR PLAN 38

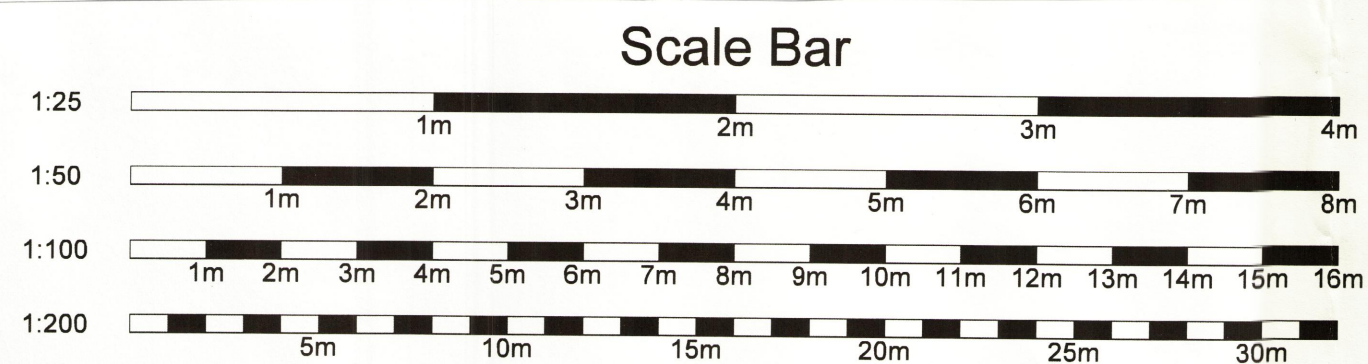

PROPOSED EXTENSION AT
36 BARNMEAD MEADOW
GRAYS
LAYOUT OF NEIGHBOUR
WINDOWS
SCALE 1:50
36/003