
[illegible]

Crome



Notes

						Project	Crome James Street
						Drawing	Proposed Elevation
						Job Number	20065
						Drawing Number	AC PLANNING
						Rev	
						Drawn	Date
							27/04/2021
						Status	planning
						Scale @ A3	1:1
						Do not scale from this drawing. All dimensions are to be checked on site. This drawing is to be read in conjunction with all consultants information.	
REV	DATE	DESCRIPTION	BY	CHK			



Holland Harvey Architects
Unit 1.4
1-5 Vyner Street
London E2 9DG
hello@hollandharvey.com
+44 203 327 0340

Client

Crome



Existing Plan
Scale: 1:50



Existing Plan
Scale: 1:50

[illegible]

Project Crome James Street			
Drawing Proposed Elevation			
Job Number 20065	Drawing Number AC PLANNING		Rev
Drawn	Date 27/04/2021	Status planning	Scale @ A3 1:50

Do not scale from this drawing. All dimensions are to be checked on site. This drawing is to be read in conjunction with all consultants information.




Client

Crome



1 Existing Street Elevation
Scale: 1:50

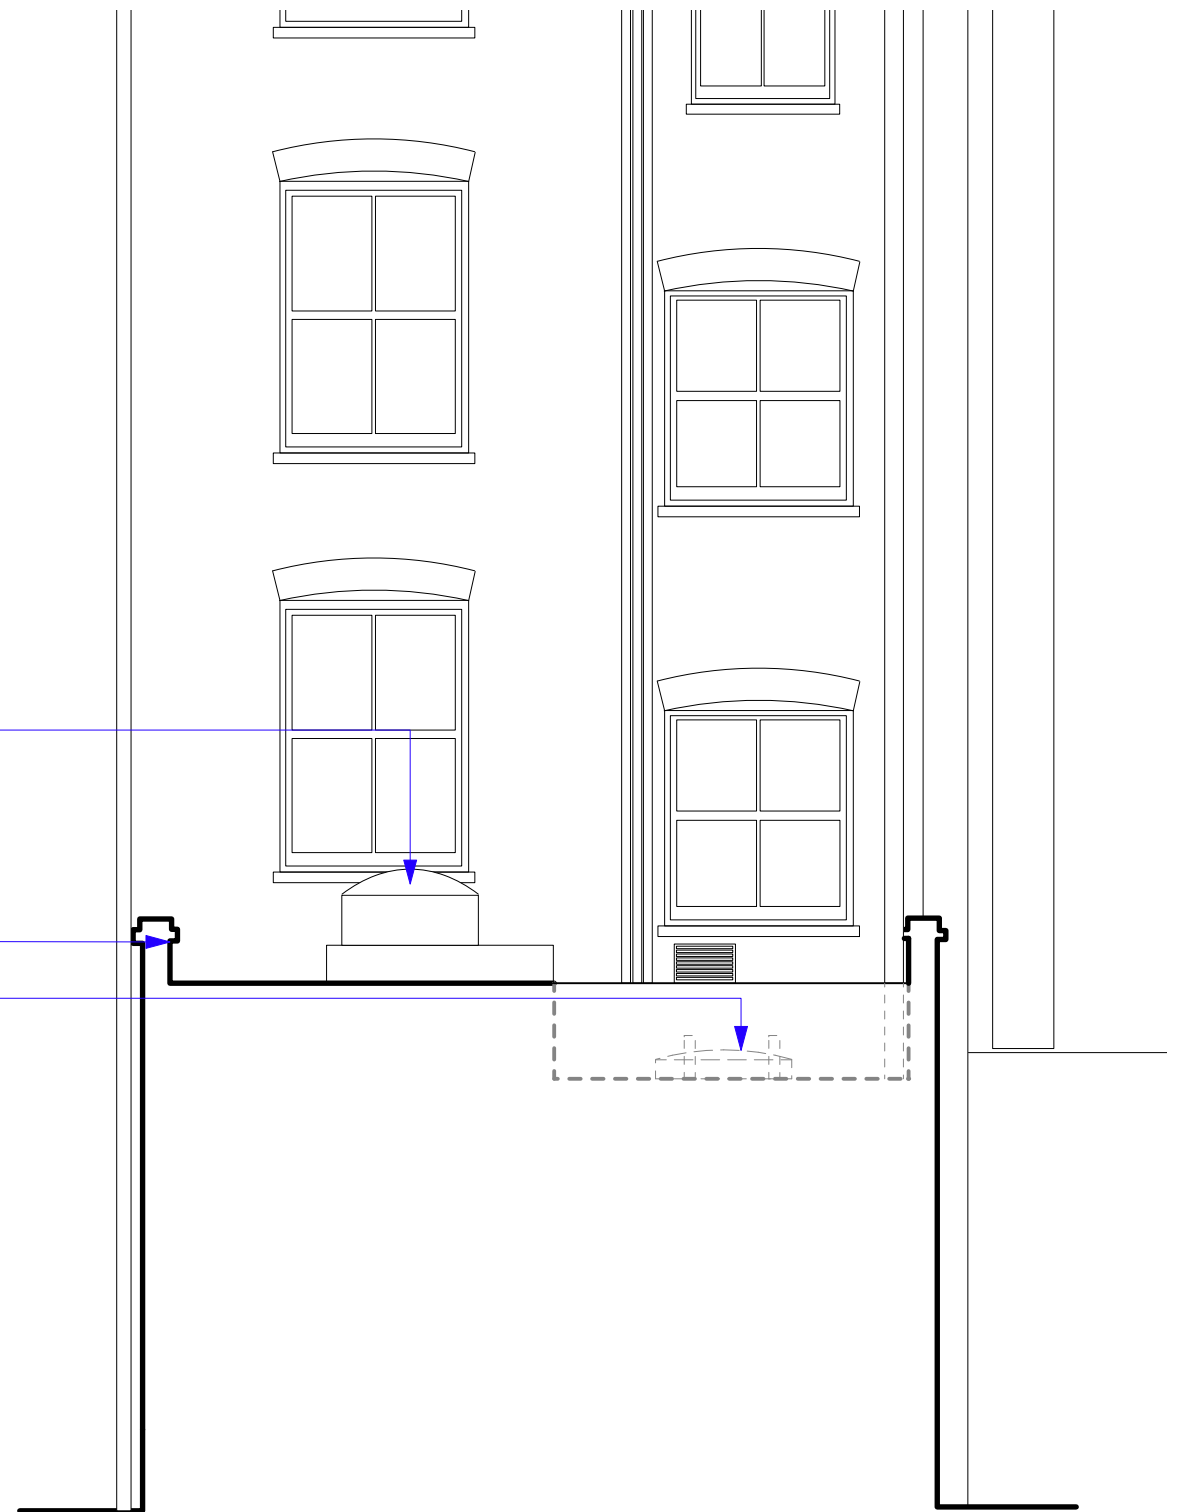

2 Existing Rear Elevation
Scale: 1:50

Notes

[illegible]

Holland Harvey Architects
Unit 1.4
1-5 Vyner Street
London E2 9DG
hello@hollandharvey.com
+44 203 327 0340

Client

Crome

1

SITE DIM.

APPROX

2016



– FLAT ROOF

- FLAT ROOF AT LOWER LEVEL

- EXISTING LIGHTWELL ON FLAT ROOF

- NEW CONDENSER



Scale: 1:50



ABOVE DOOR

/ LOCATION:
ELEMENT
TILATION

CEILING
CASSETTE

NEW LOW LEVEL _____
LOUVER GRILLE 550X200(OA)
TO MATCH EXISTING AND
TO BE CONNECTED TO
EXISTING DUCT
DUCT TO BE 2H FIRE-RATED

0 1 2 3 4 5M

[illegible]


Project Crome James Street			
Drawing Proposed Elevation			
Job Number 20065	Drawing Number AC PLANNING		Rev
Drawn	Date 27/04/2021	Status Planning	Scale @ A3 1:50
Do not scale from this drawing. All dimensions are to be checked on site. This drawing is to be read in conjunction with all consultants information.			



Holland Harvey Architects
Unit 1.4
1-5 Vyner Street
London E2 9DG
hello@hollandharvey.com
+44 203 327 0340

Client

Crome

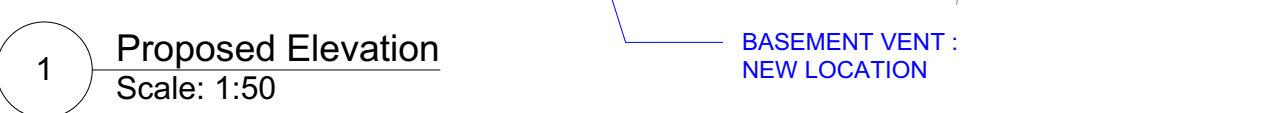

© Copyright Holland Harvey Architects 2020				
REV	DATE	DESCRIPTION	BY	CHK
				conjunction with all consultants information.