




Materials:
 Roof: Slate
 Walls: Red Brick
 Windows: White
 Doors: White
 Chimneys: Red Brick
 Gutters: Black
 Handmade clay tiles. The roofing and cladding proposed made from a sustainable material.

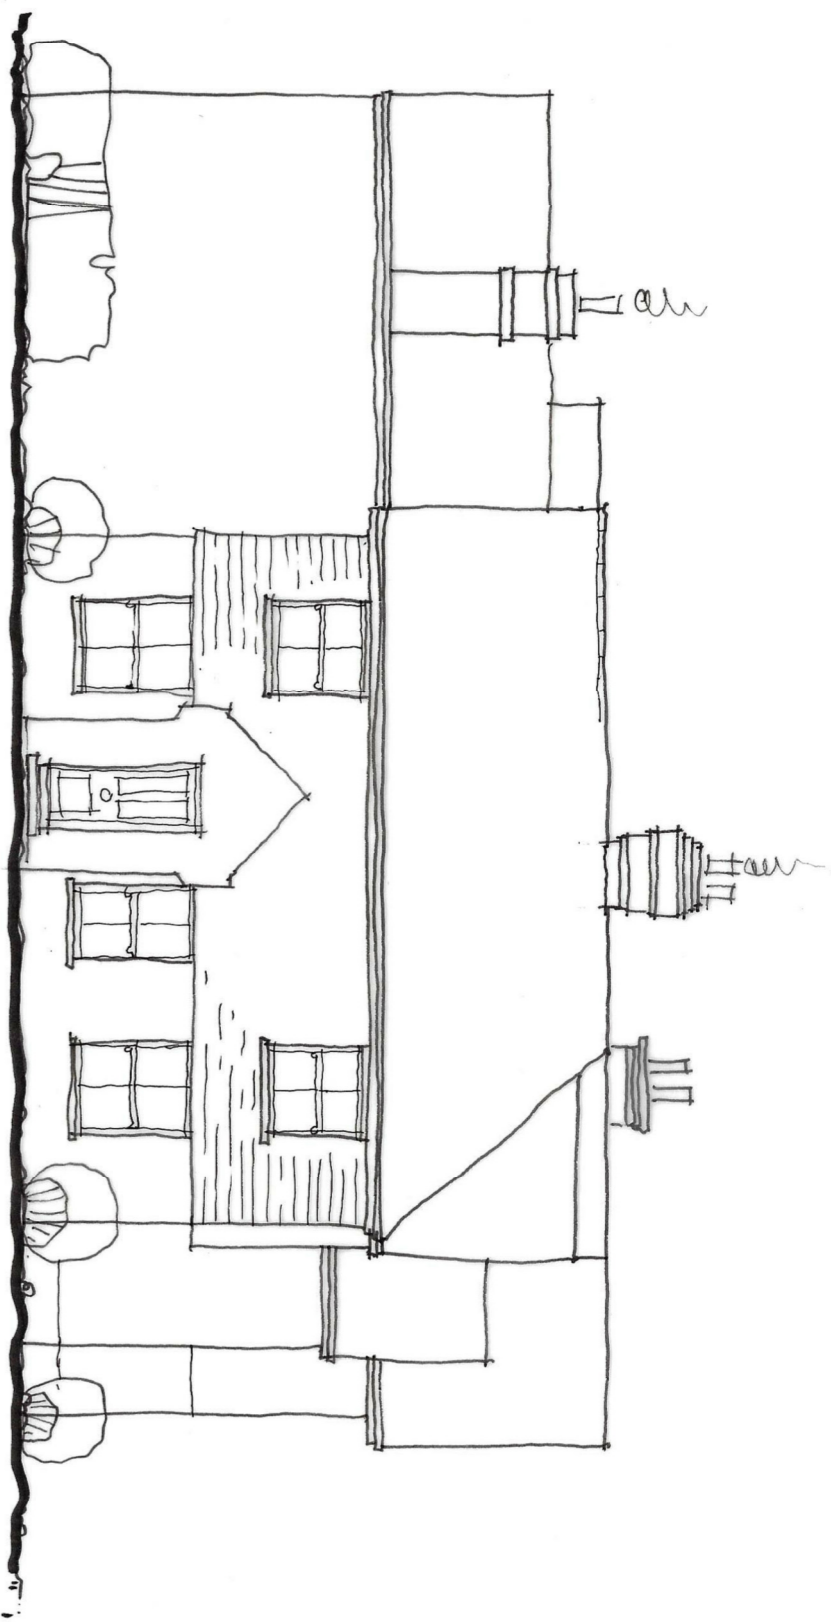

Proposed Front Elevation
 Scale 1:100@A1

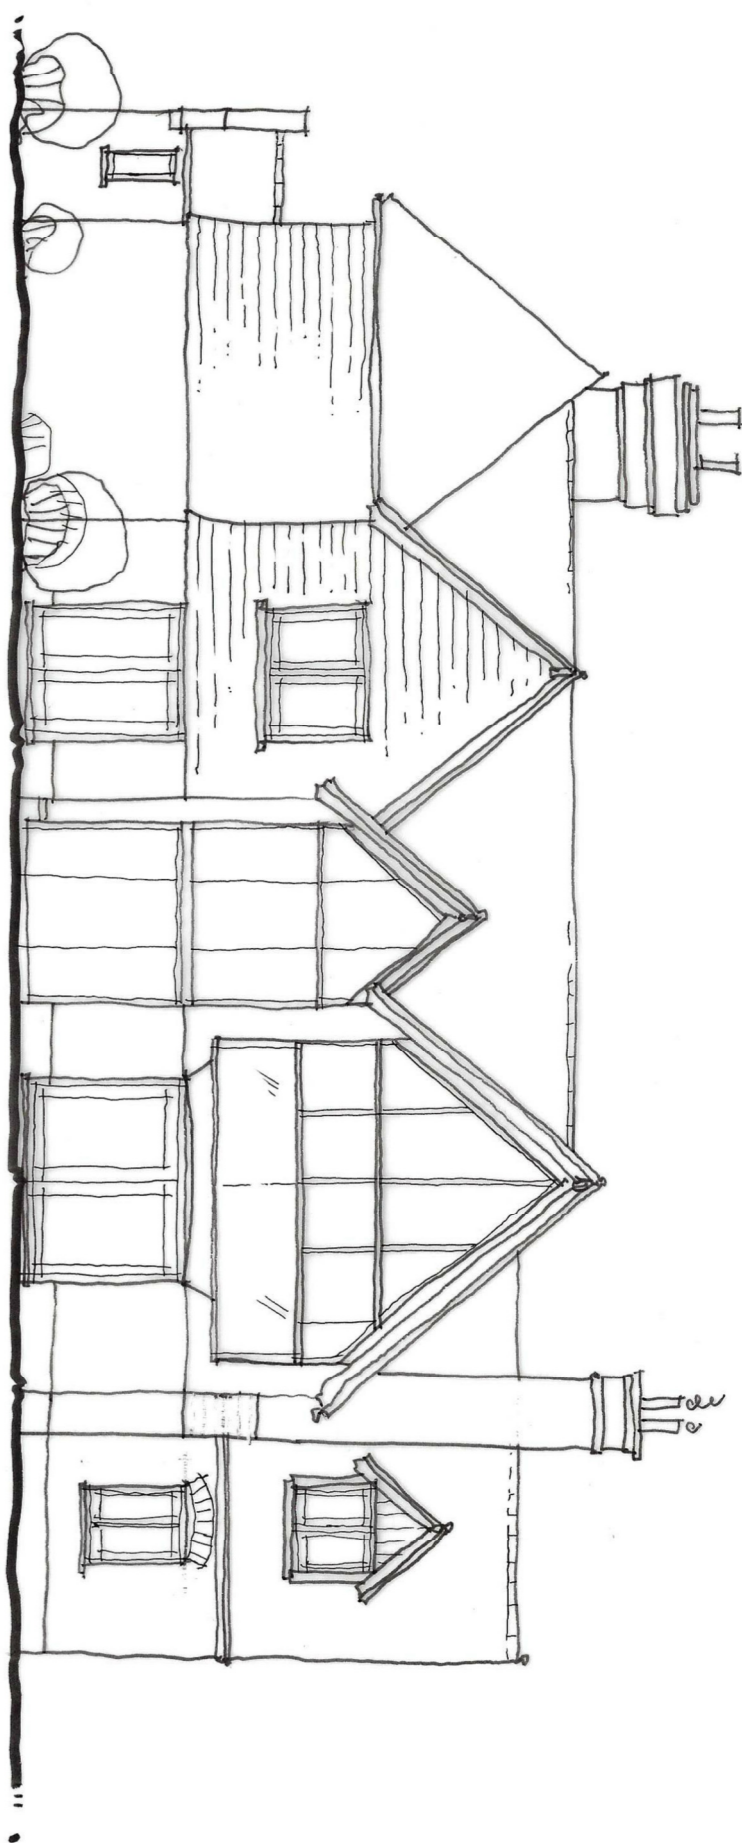


Proposed Side Elevation
 Scale 1:100@A1

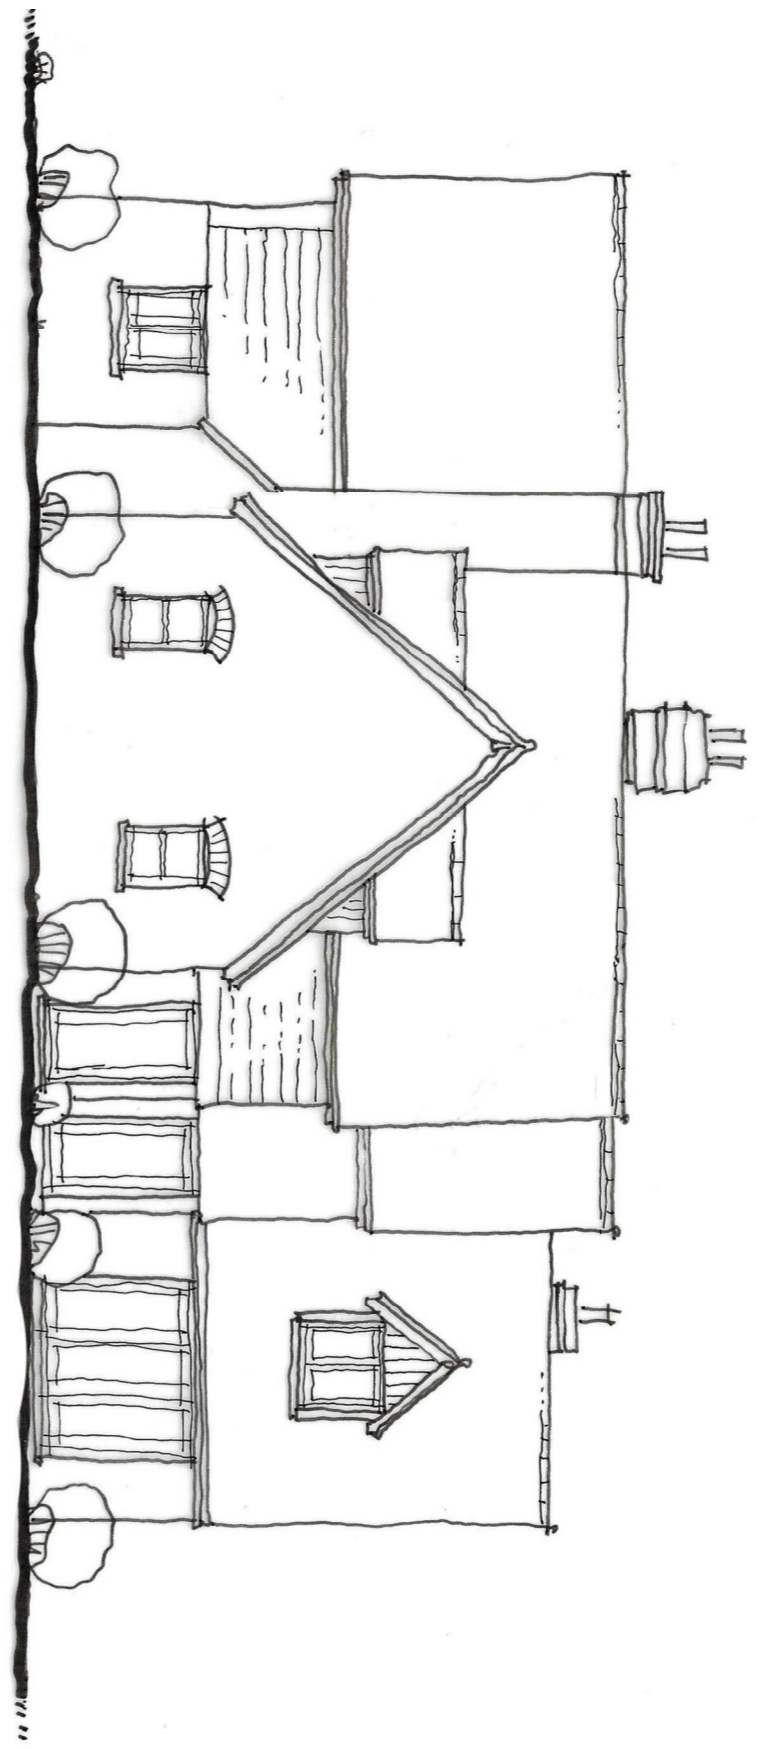


Proposed Rear Elevation
 Scale 1:100@A1



Proposed Side Elevation
 Scale 1:100@A1

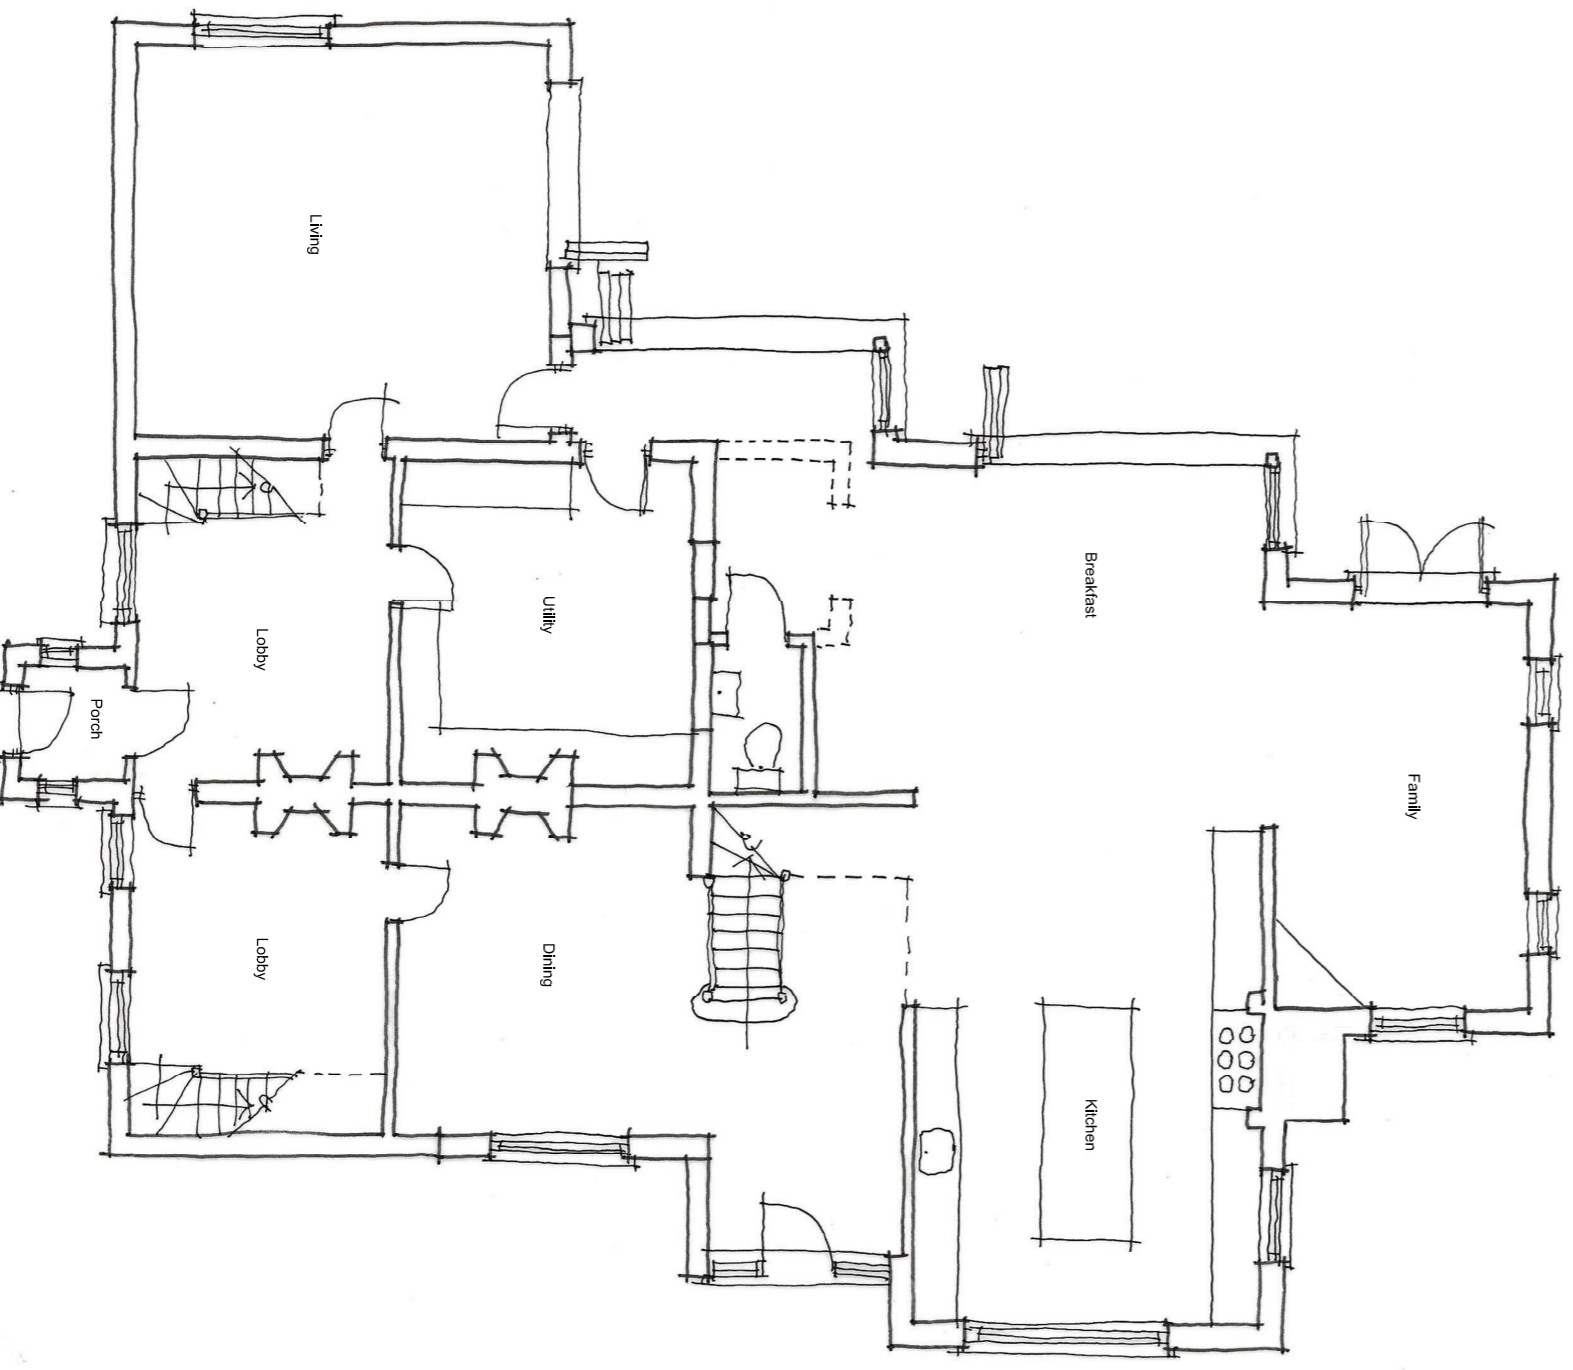

Proposed Ground Floor Plan
 Scale 1:100@A1

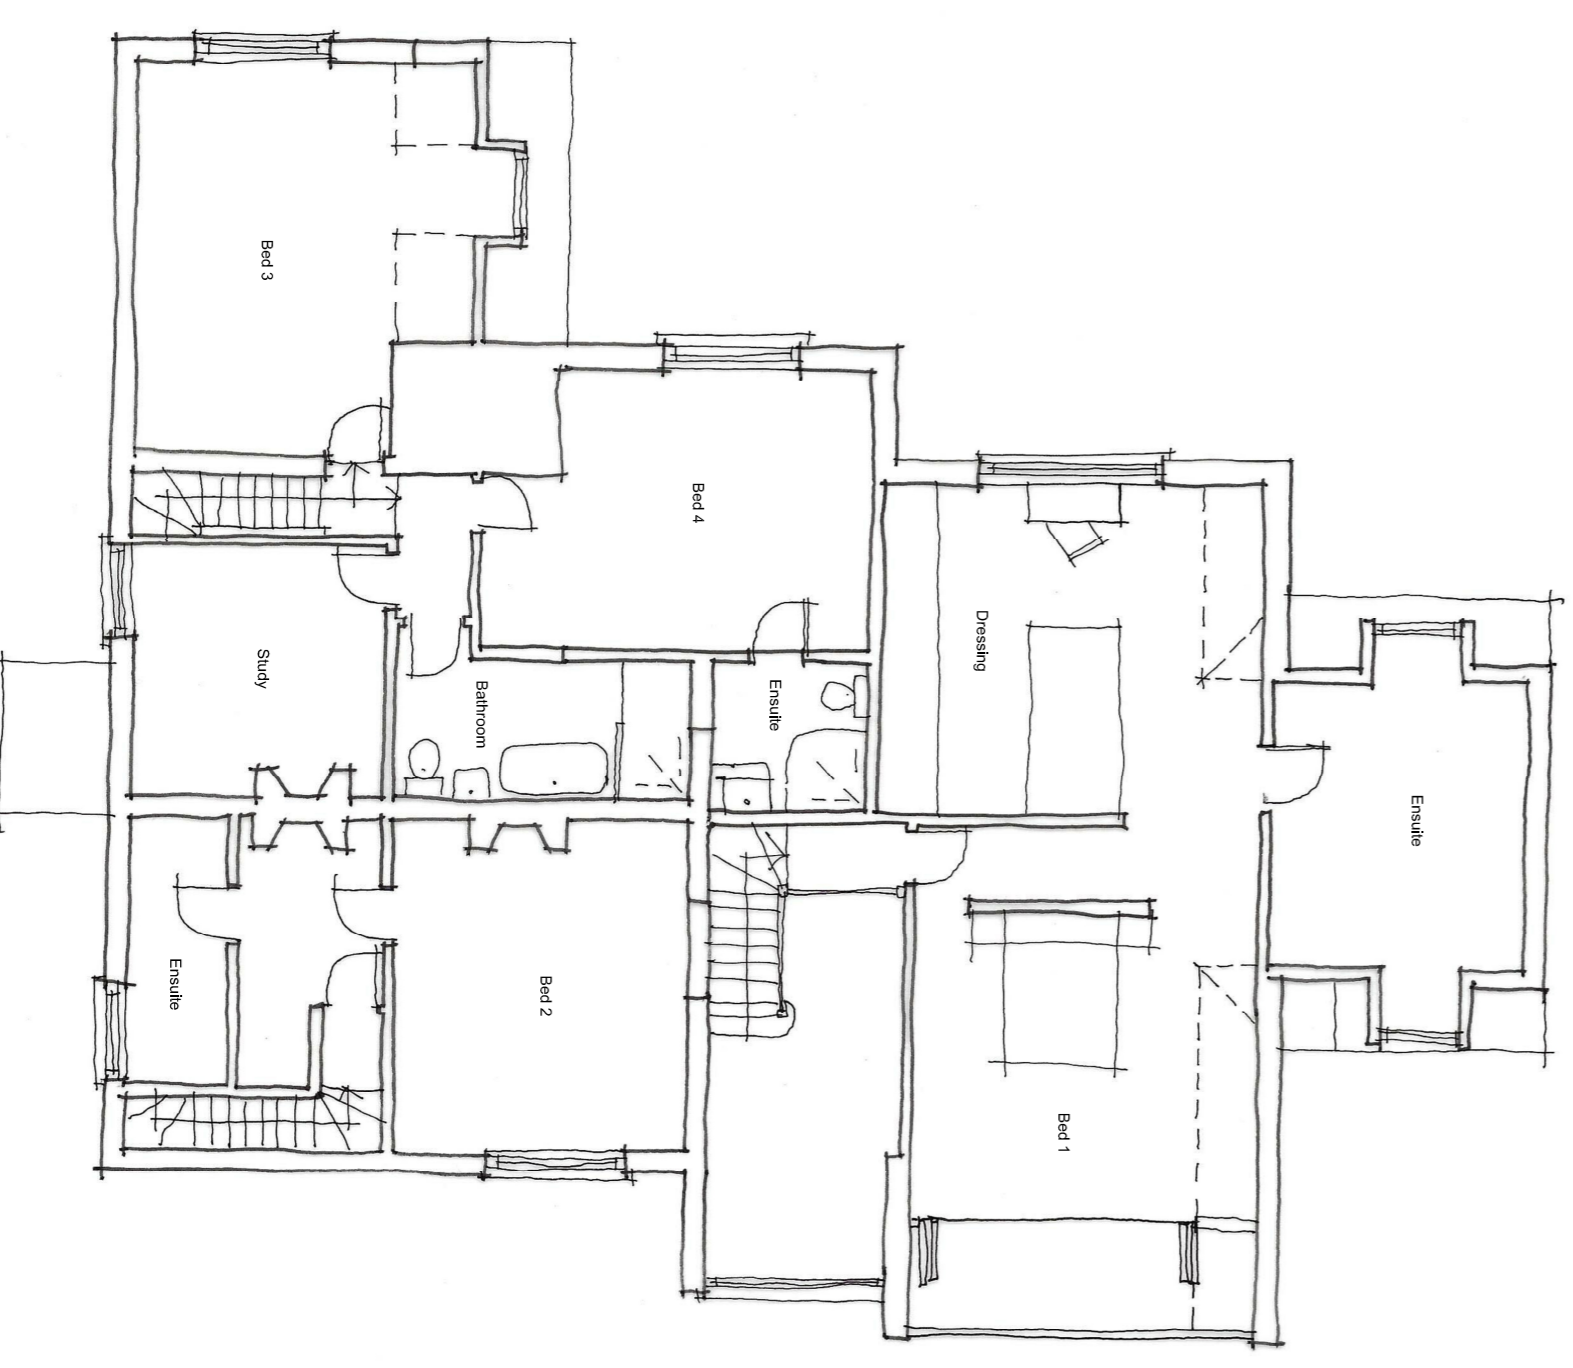

Proposed First Floor Plan
 Scale 1:100@A1

Client:
 Ms Edwards

Project:
 Proposed extensions and alterations

Address:
 Little Peat Farm
 Peat Bottom Road
 Bishopsbourne
 CT4 5PD

Drawing Title:
 Proposed Plans & Elevations

Drawn By:
 Date: April 2021
Scale: 1:100@A1

OS.10

Heath Farm, Bekesbourne Lane
 Canterbury, Kent, CT3 4AB
 01227 571 520 | info@hfc.co.uk

Drawing No:
 361 / 05

Rev: