




Existing Front Elevation
Scale 1:100@A3

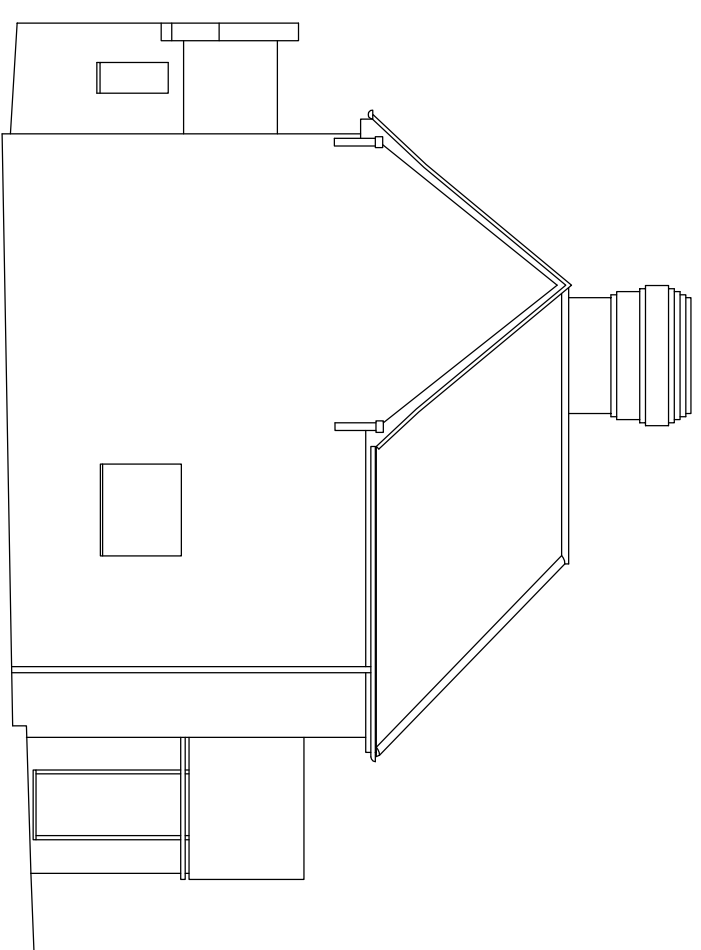

Existing Side Elevation
Scale 1:100@A3

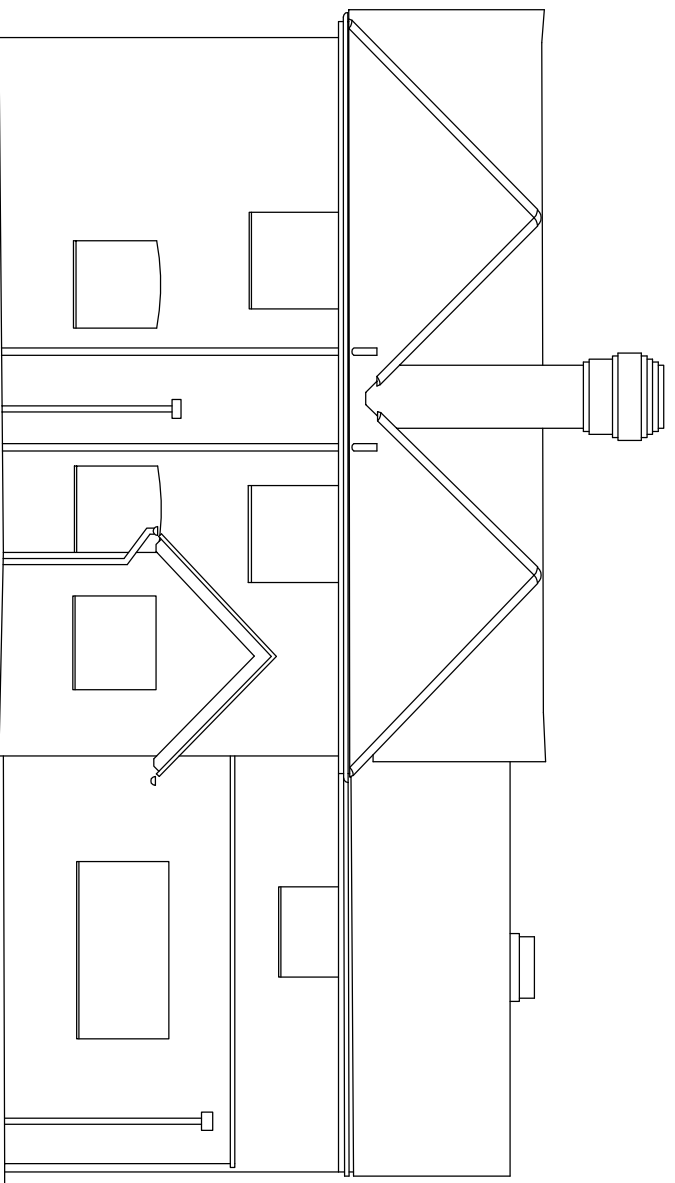

Existing Rear Elevation
Scale 1:100@A3

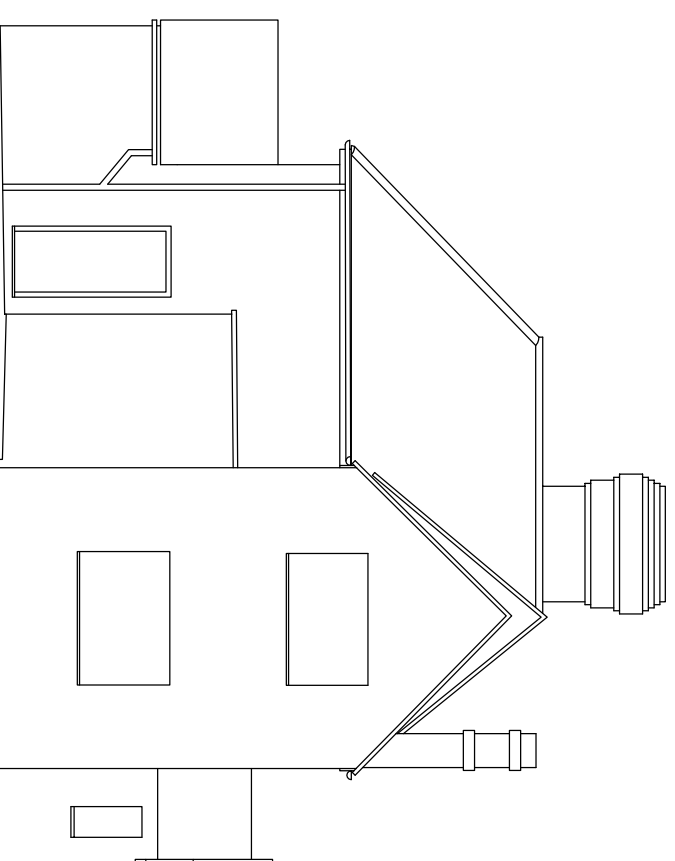

Existing Side Elevation
Scale 1:100@A3

Materials:

- Roof Clay tiles
- Walls Painted brickwork
- Joinery Timber
- RW Goods Cast iron

Client:
Ms Edwards

Project:
Proposed extensions and alterations

Address:
Little Peat Farm
Peat Bottom Road
Bishopso Bourne
CT4 5PD

Drawing Title:
Existing Elevations

Drawn By:
Date: April 2021
Scale: 1:100@A3

OS.10

Health Farm, Bekestone Lane
Canterbury, Kent, CT3 4AB
0203 0044 0277 4923 1448310344

Drawing No:
361 / 04

Rev: