


Existing Ground Floor Plan
Scale 1:100@A3

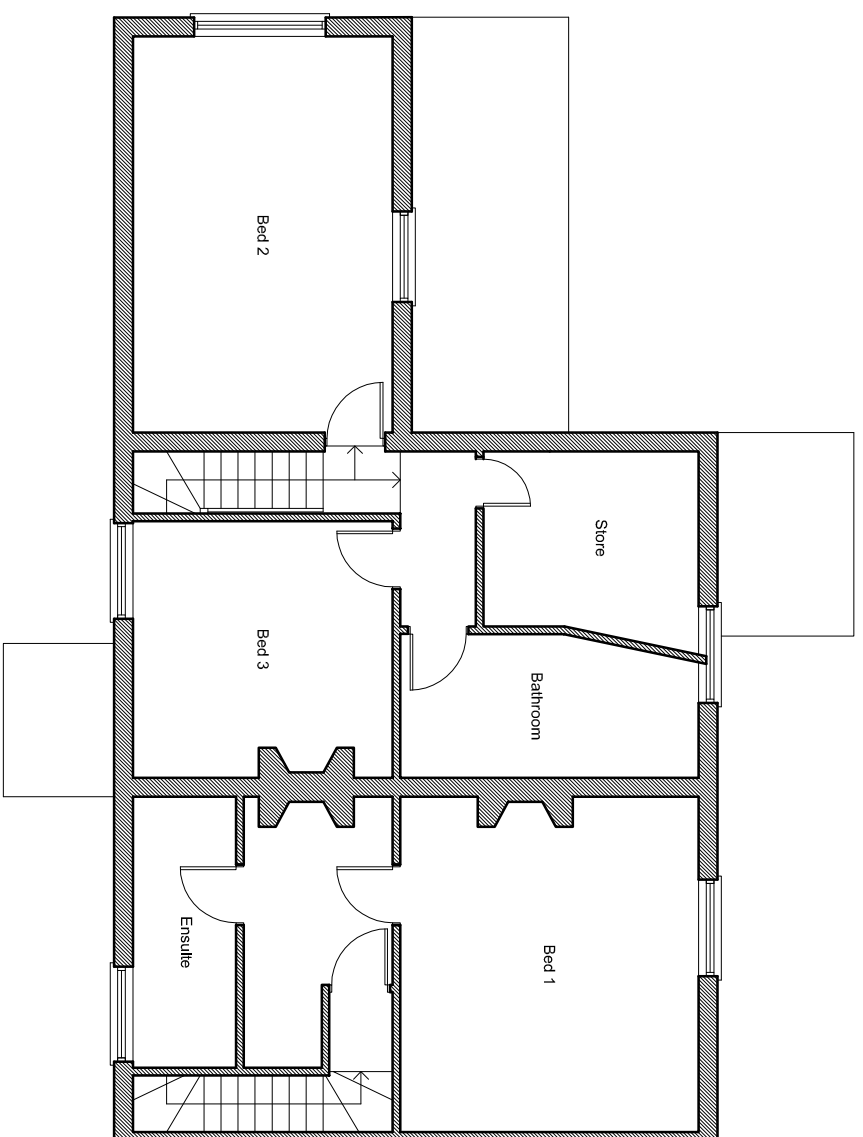

Existing First Floor Plan
Scale 1:100@A3

Client:
Ms Edwards

Project:
Proposed extensions and alterations

Address:
Little Peat Farm
Peat Bottom Road
Bishopso Bourne
CT14 5PD

Drawing Title:
Existing Plans

Drawn By:
Date: April 2021
Scale: 1:100@A3

OS.10
Health Farm, Bekesbourne Lane
Canterbury, Kent, CT3 4AB
0203 0044 0277 4923 1468310344

Drawing No:
361 / 03

Rev: