




Proposed Ground Plan_Scale_1:100

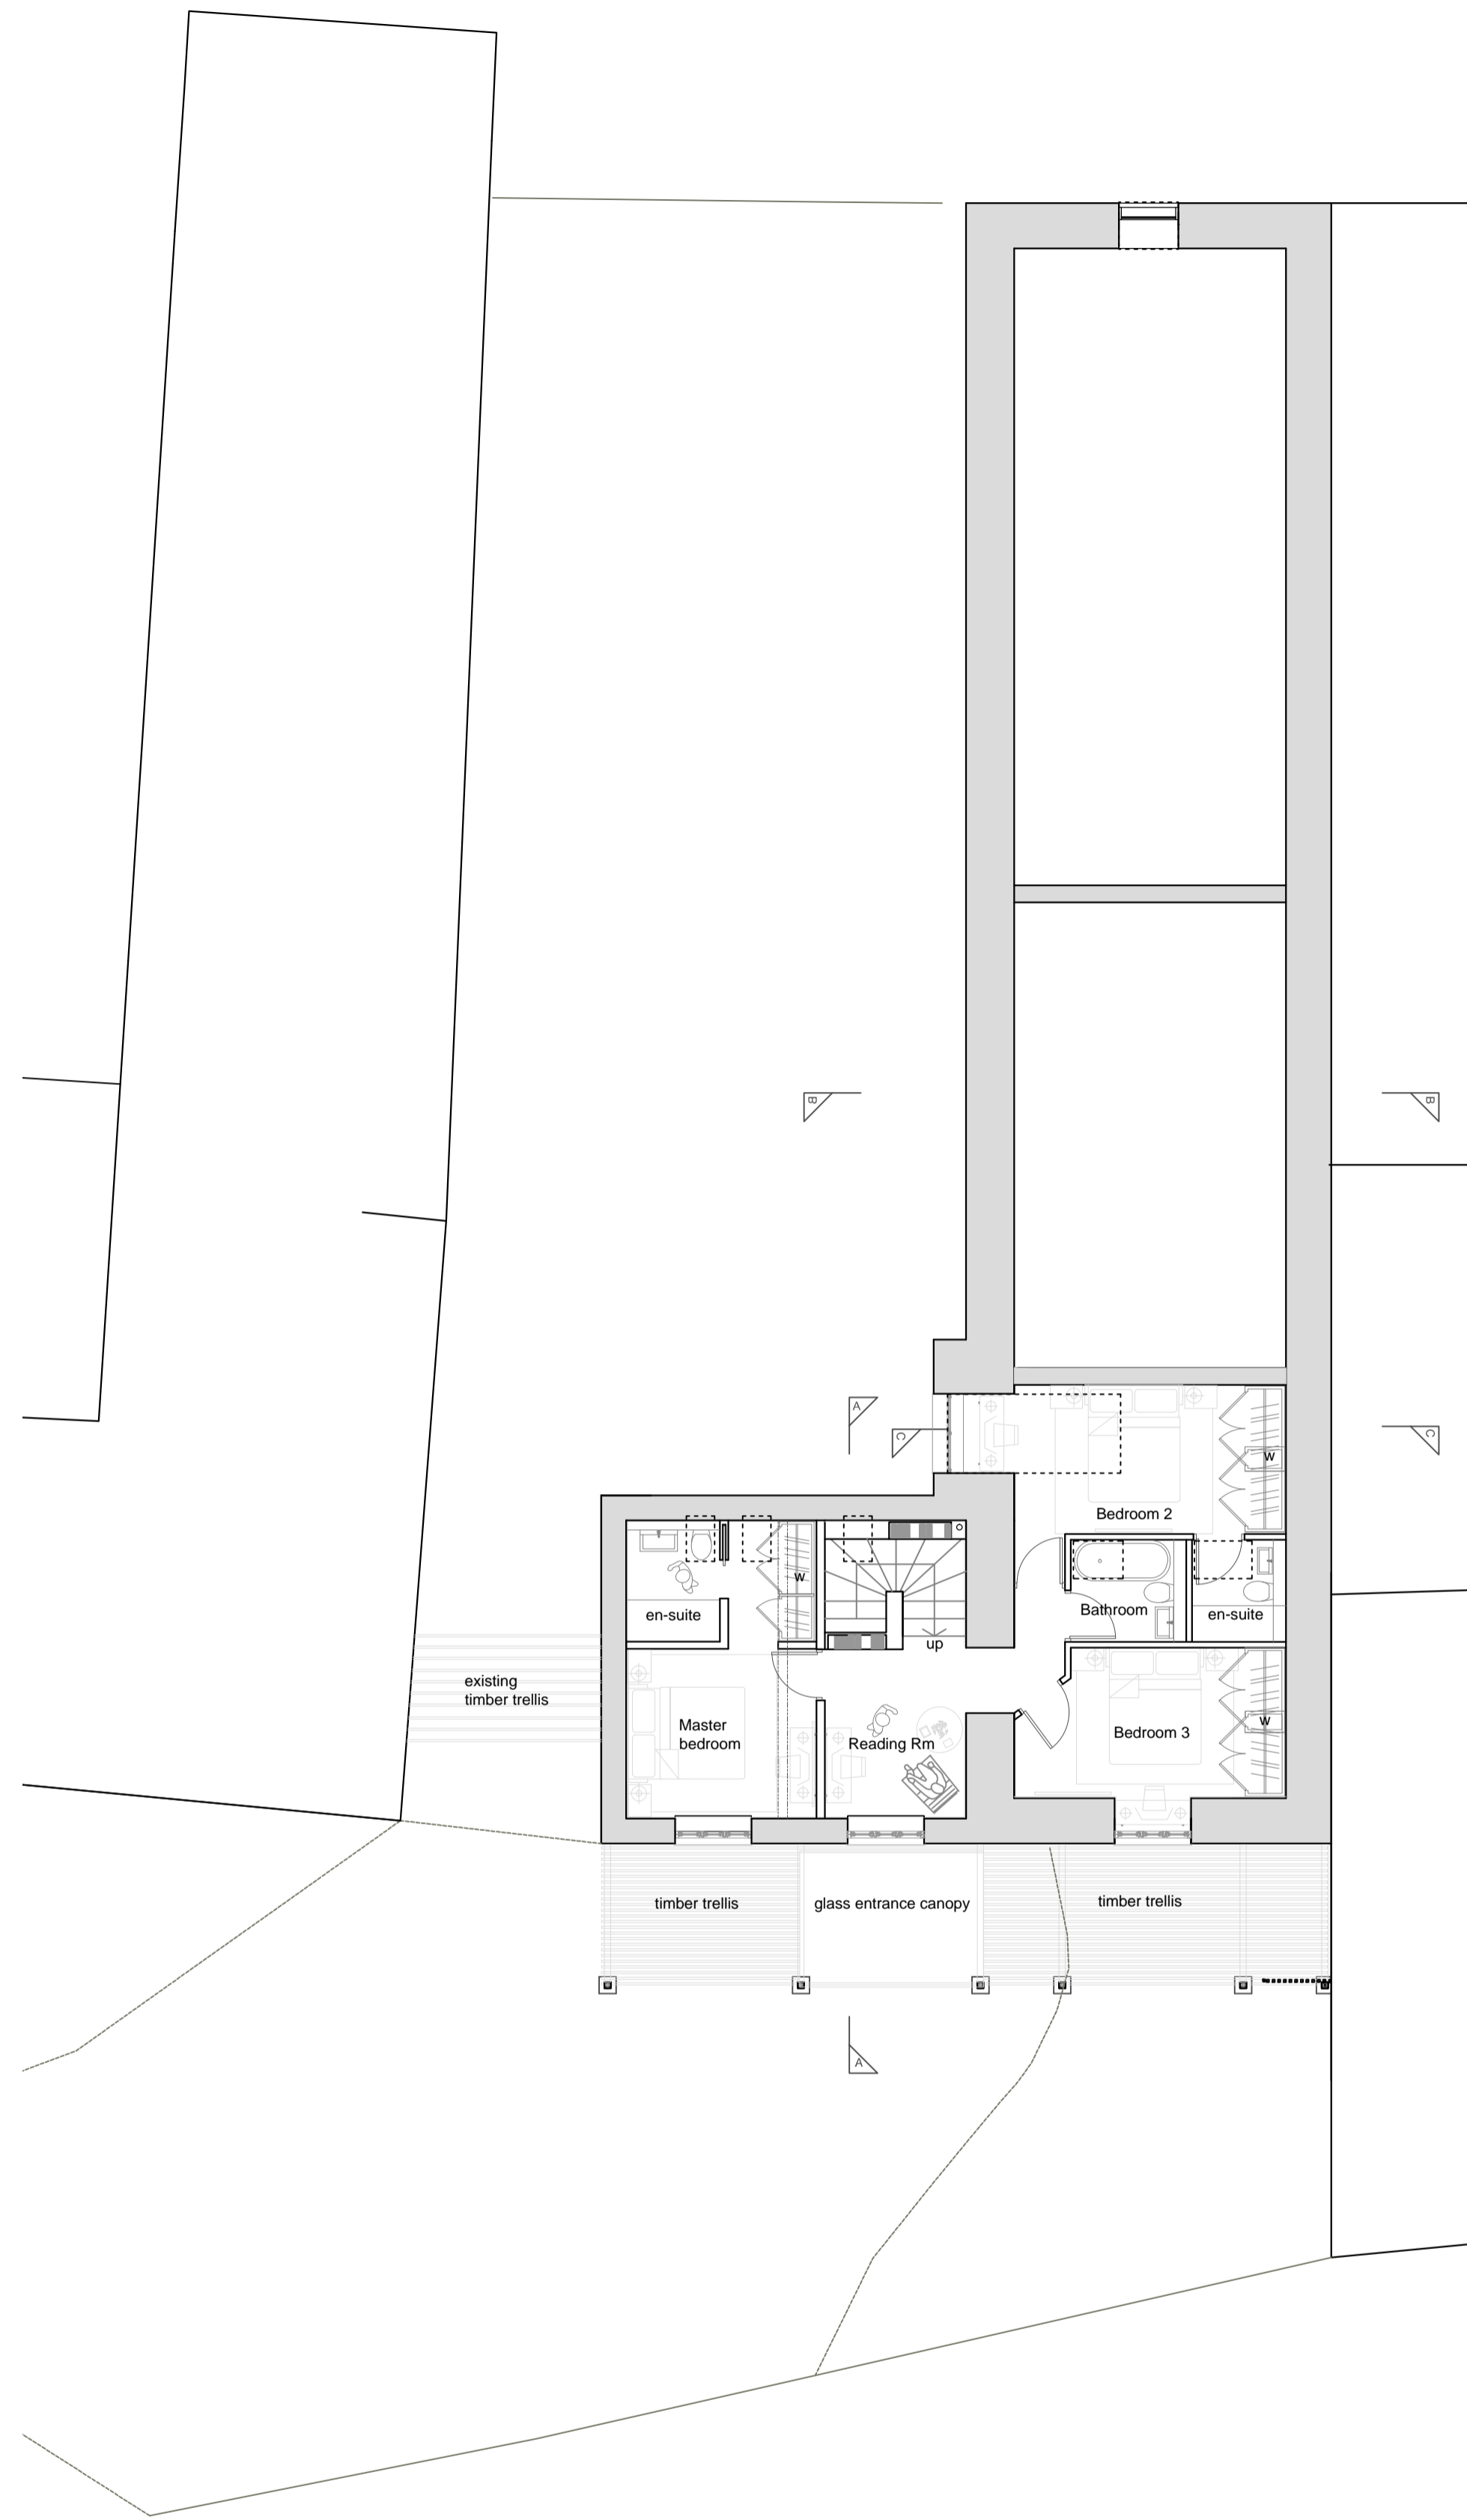

Proposed First Floor Plan_Scale_1:100

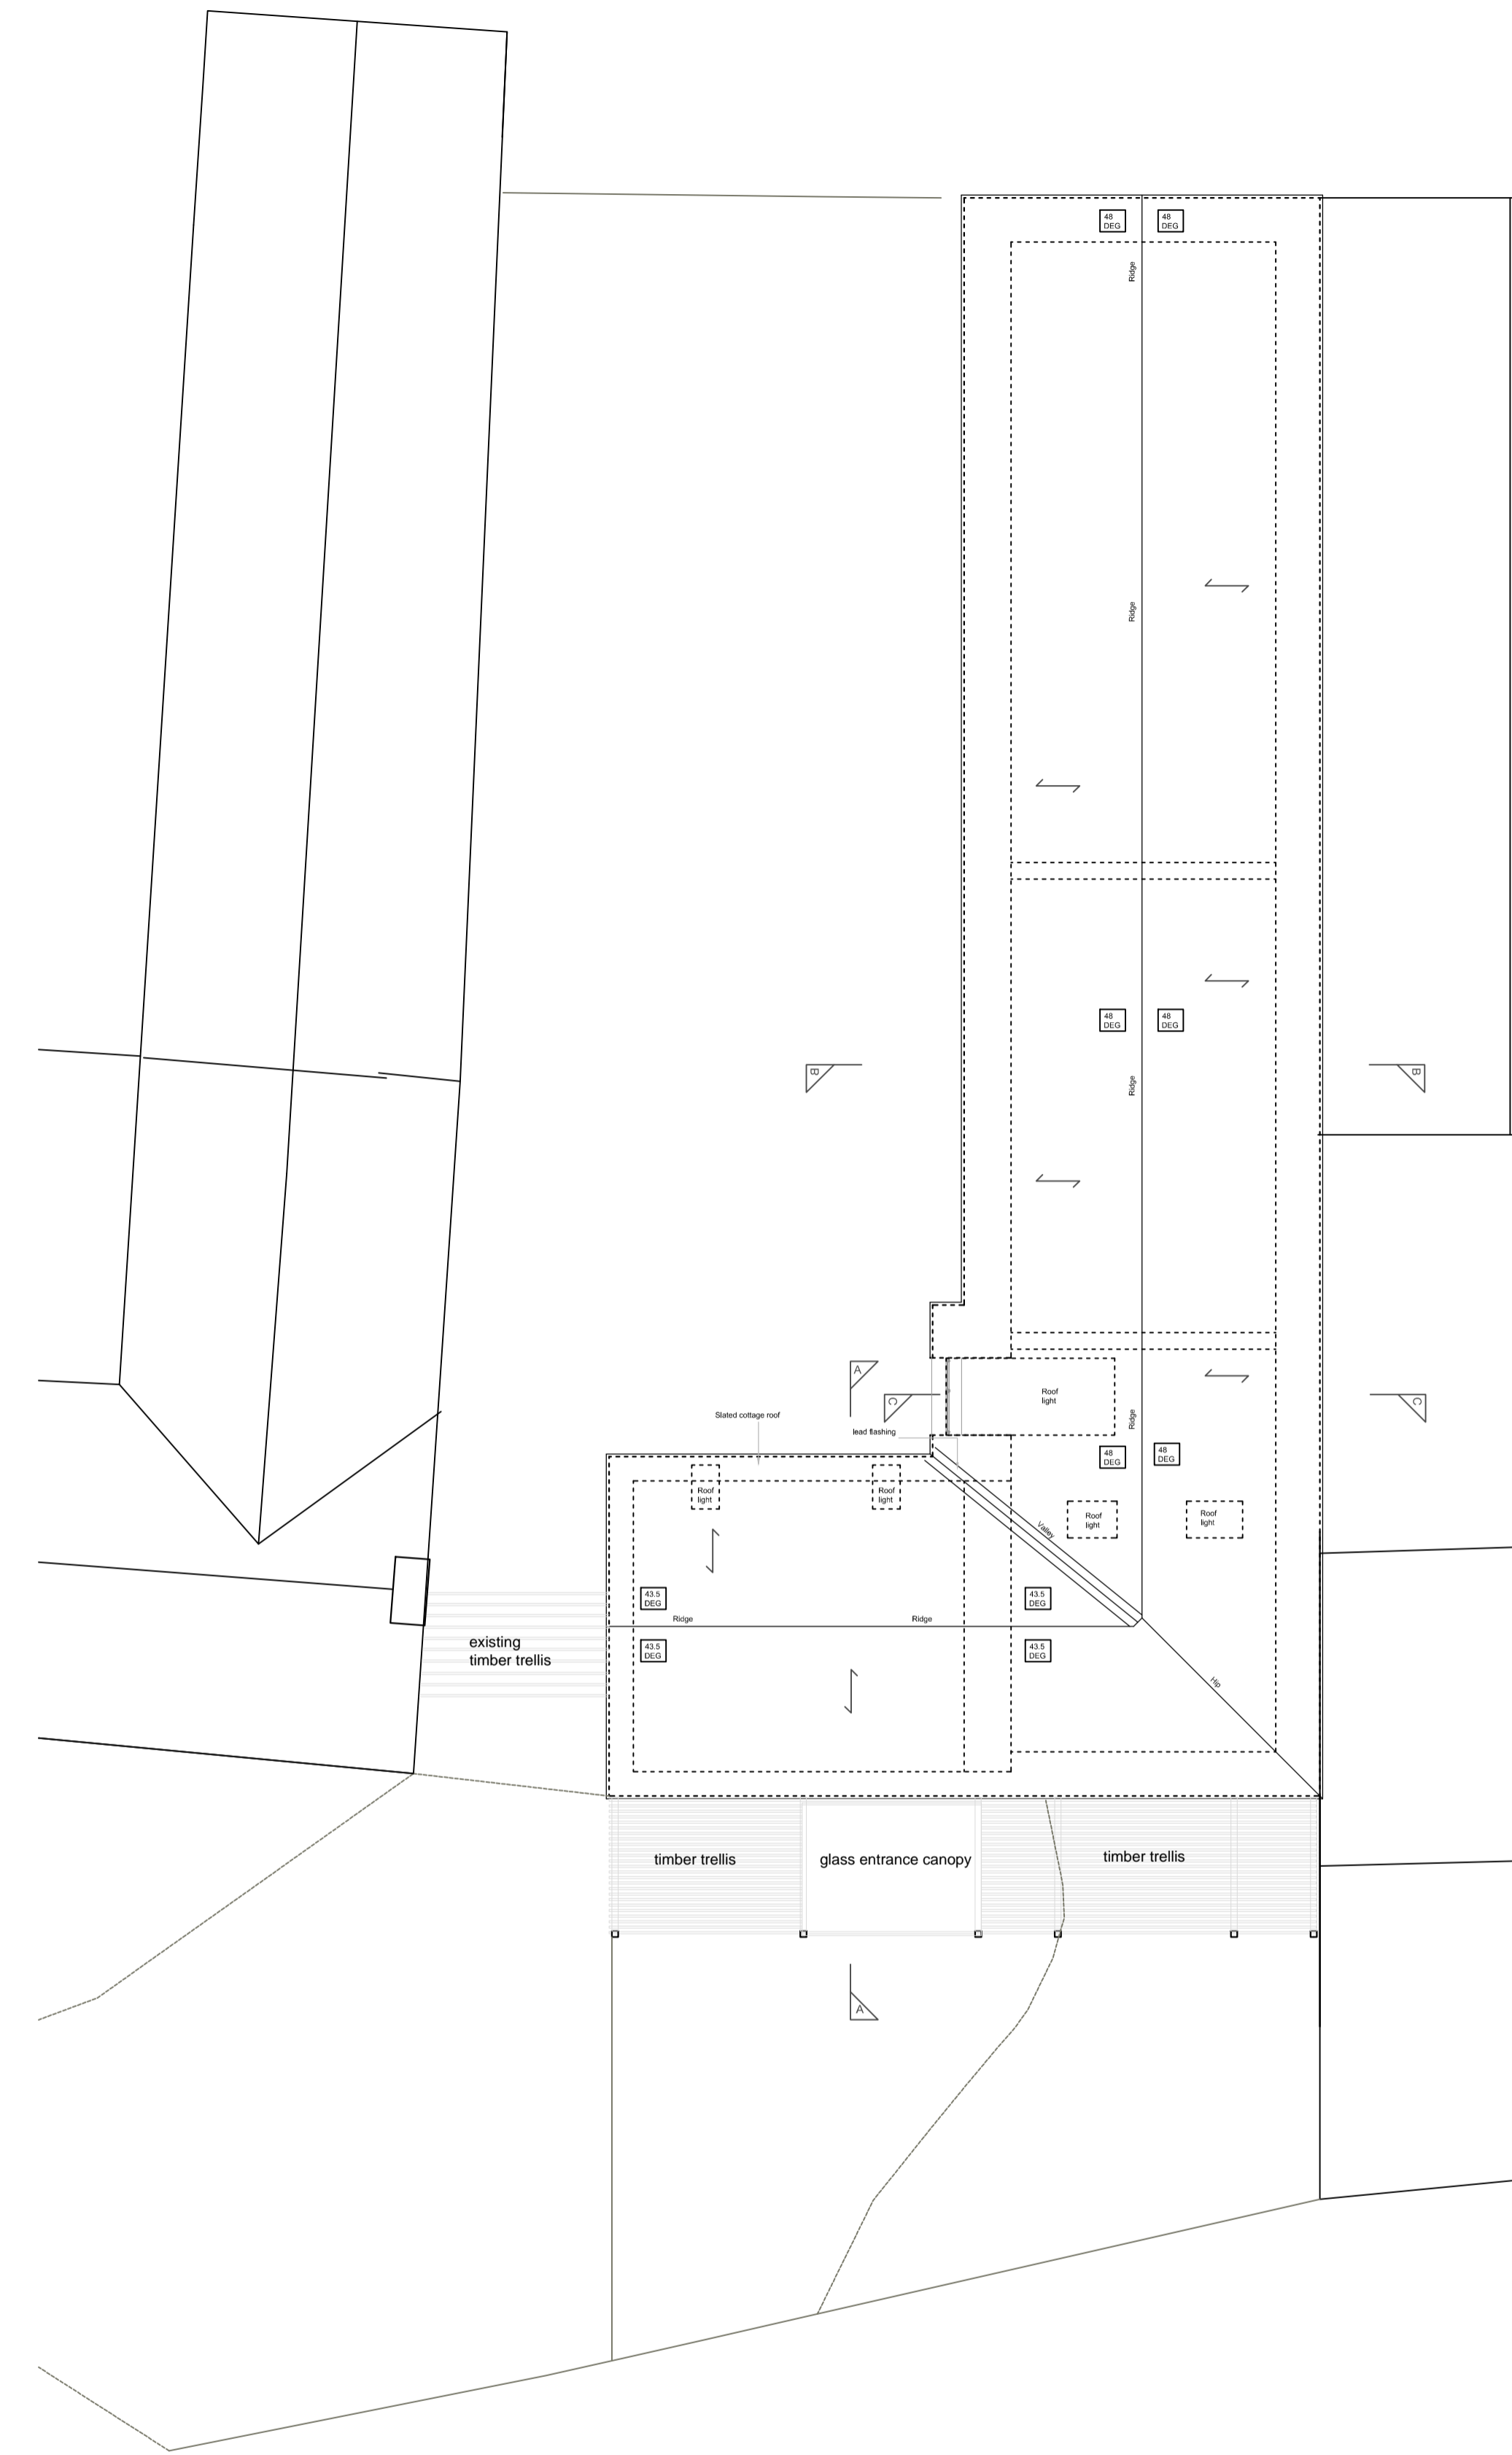

Proposed Roof Plan_Scale_1:100

 

REV	BY	DATE	DESCRIPTION of AMENDMENTS	KEY PLAN	REFERENCE NOTES:	CLIENT	PROJECT	DRAWING TITLE			
							Holiday Cottage at Larches Farm Salford Chipping Norton, OX7	Proposed Plans			
GENERAL NOTES: 1: Do not scale drawings. Dimensions govern. 2: All dimensions are in millimetres unless noted otherwise. 3: All dimensions shall be verified on site before proceeding with the work. 4: Bailey-English Studio, shall be notified in writing of any discrepancies. 5: All information remains the property of Bailey-English Studio, and may not be used for any purpose whatsoever, or reproduced through any medium without the written permission of Bailey-English Studio. 6: All copyrights retained by Bailey-English Studio. 7: Subject to survey and all necessary statutory and legal consents.							ISSUED FOR Planning		DATE	SCALE	DRAWN BY
							14.05.2021	1:100 @ A1	RBE		
							BAILEY-ENGLISH STUDIO <small>Unit 02 - 74 Rugby Road - Hinckley - Leicestershire - LE10 0GD admin@baileyenglishstudio.com</small>		DRAWING NUMBER		REVISION
									BES 071_21_PR_001		-