


- General Notes:**
1. This drawing is to be read in conjunction with other consultants drawings
 2. Check site conditions prior to commencement of work
 3. Discrepancies must be reported directly to the Architect
 4. Do not scale off drawing, use figured dimensions only
 5. This drawing may be issued in colour, and may be a non-standard paper size

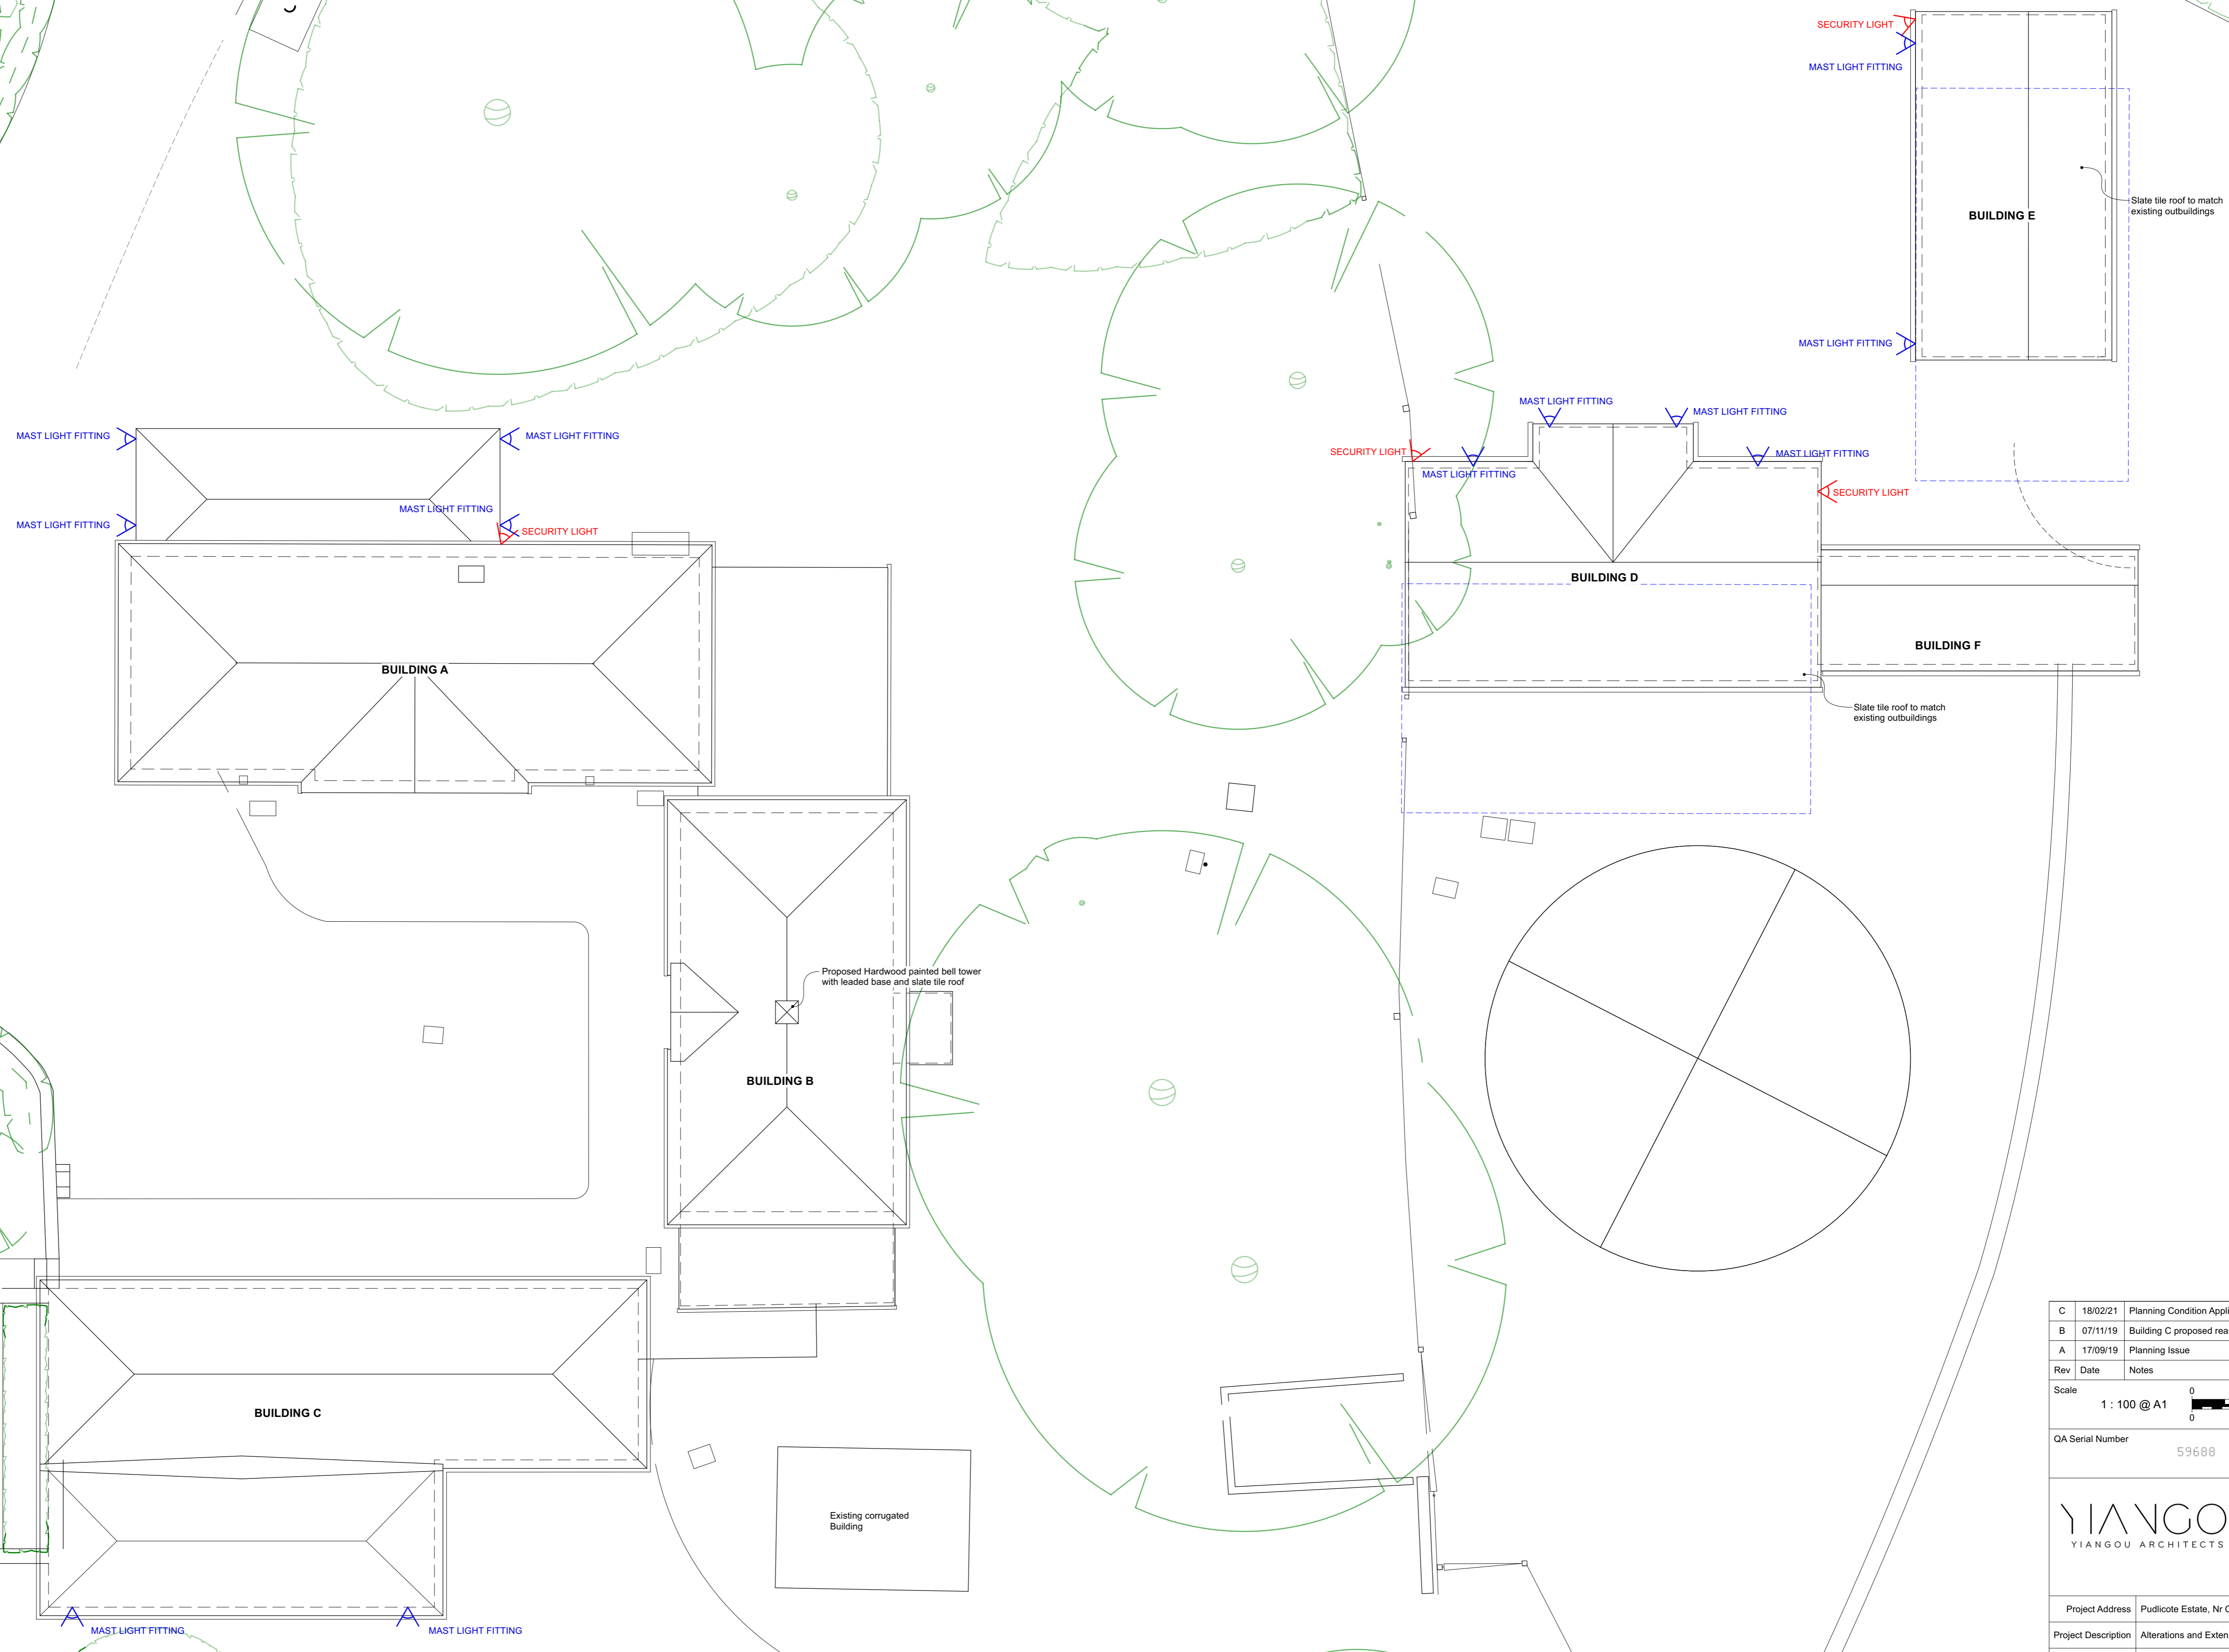

C	18/02/21	Planning Condition Application	MB
B	07/11/19	Building C proposed rear extension reduced	MB
A	17/09/19	Planning Issue	MB
Rev	Date	Notes	Drawn
Scale		1 : 100 @ A1	0 5m 0 15ft
QA Serial Number		59688	
YIANGOU		Dyer House, 3 Dyer Street Cirencester, Gloucs, GL7 2PP	
YIANGOU ARCHITECTS LLP		t 01285 888 150 e architecture@yiangou.com w www.yiangou.com	
Project Address		Pudlicote Estate, Nr Chilson, Chipping Norton	
Project Description		Alterations and Extensions to existing barns	
Drawing Title		Proposed Barn Roof Floor plans	
Drawing No.		2435.117	Rev. C