

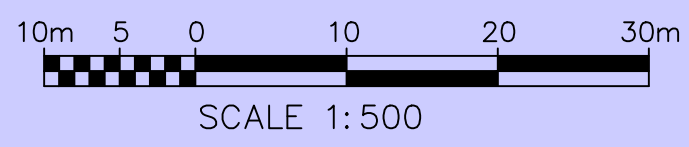
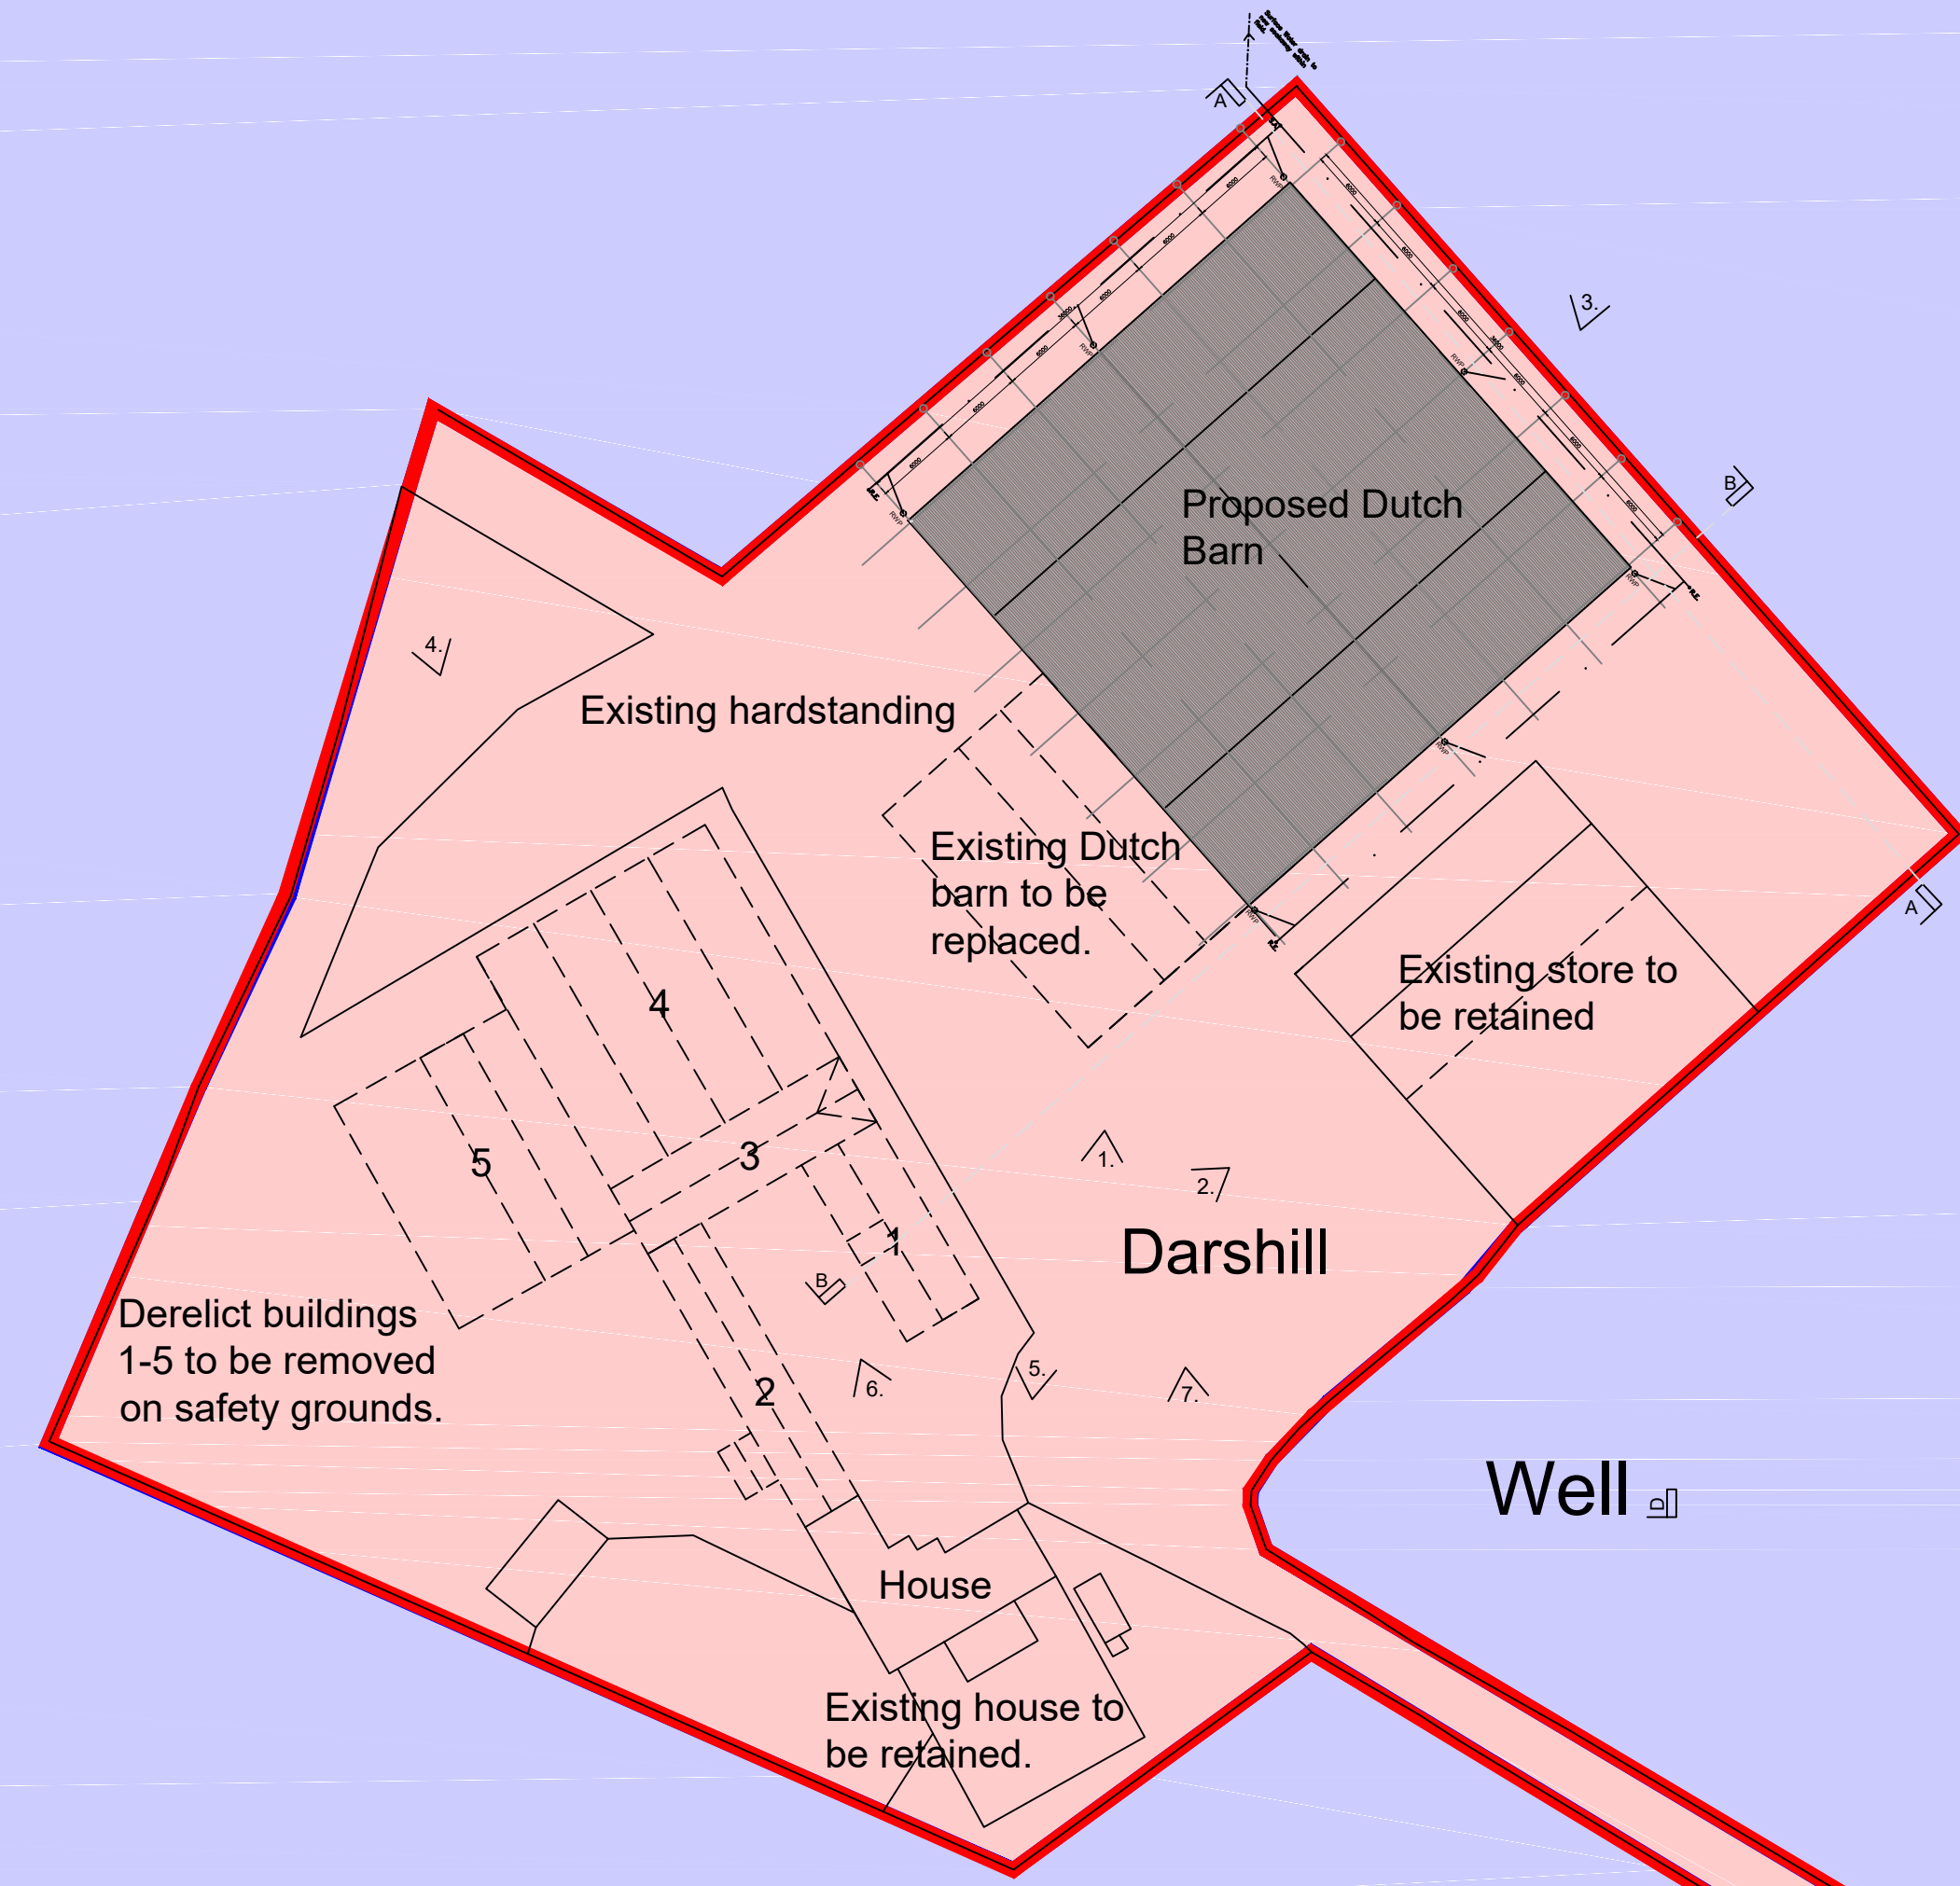


Pump

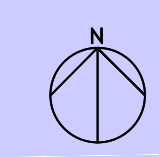

SITE PLAN
SCALE 1:500

- LAND OWNED BY APPLICANT
- SITE BOUNDARY - WHERE WORKS ARE TAKING PLACE
- POSITION OF IMAGE IN RELATION TO 21-311-PHOTOGRAPHIC SURVEY-00

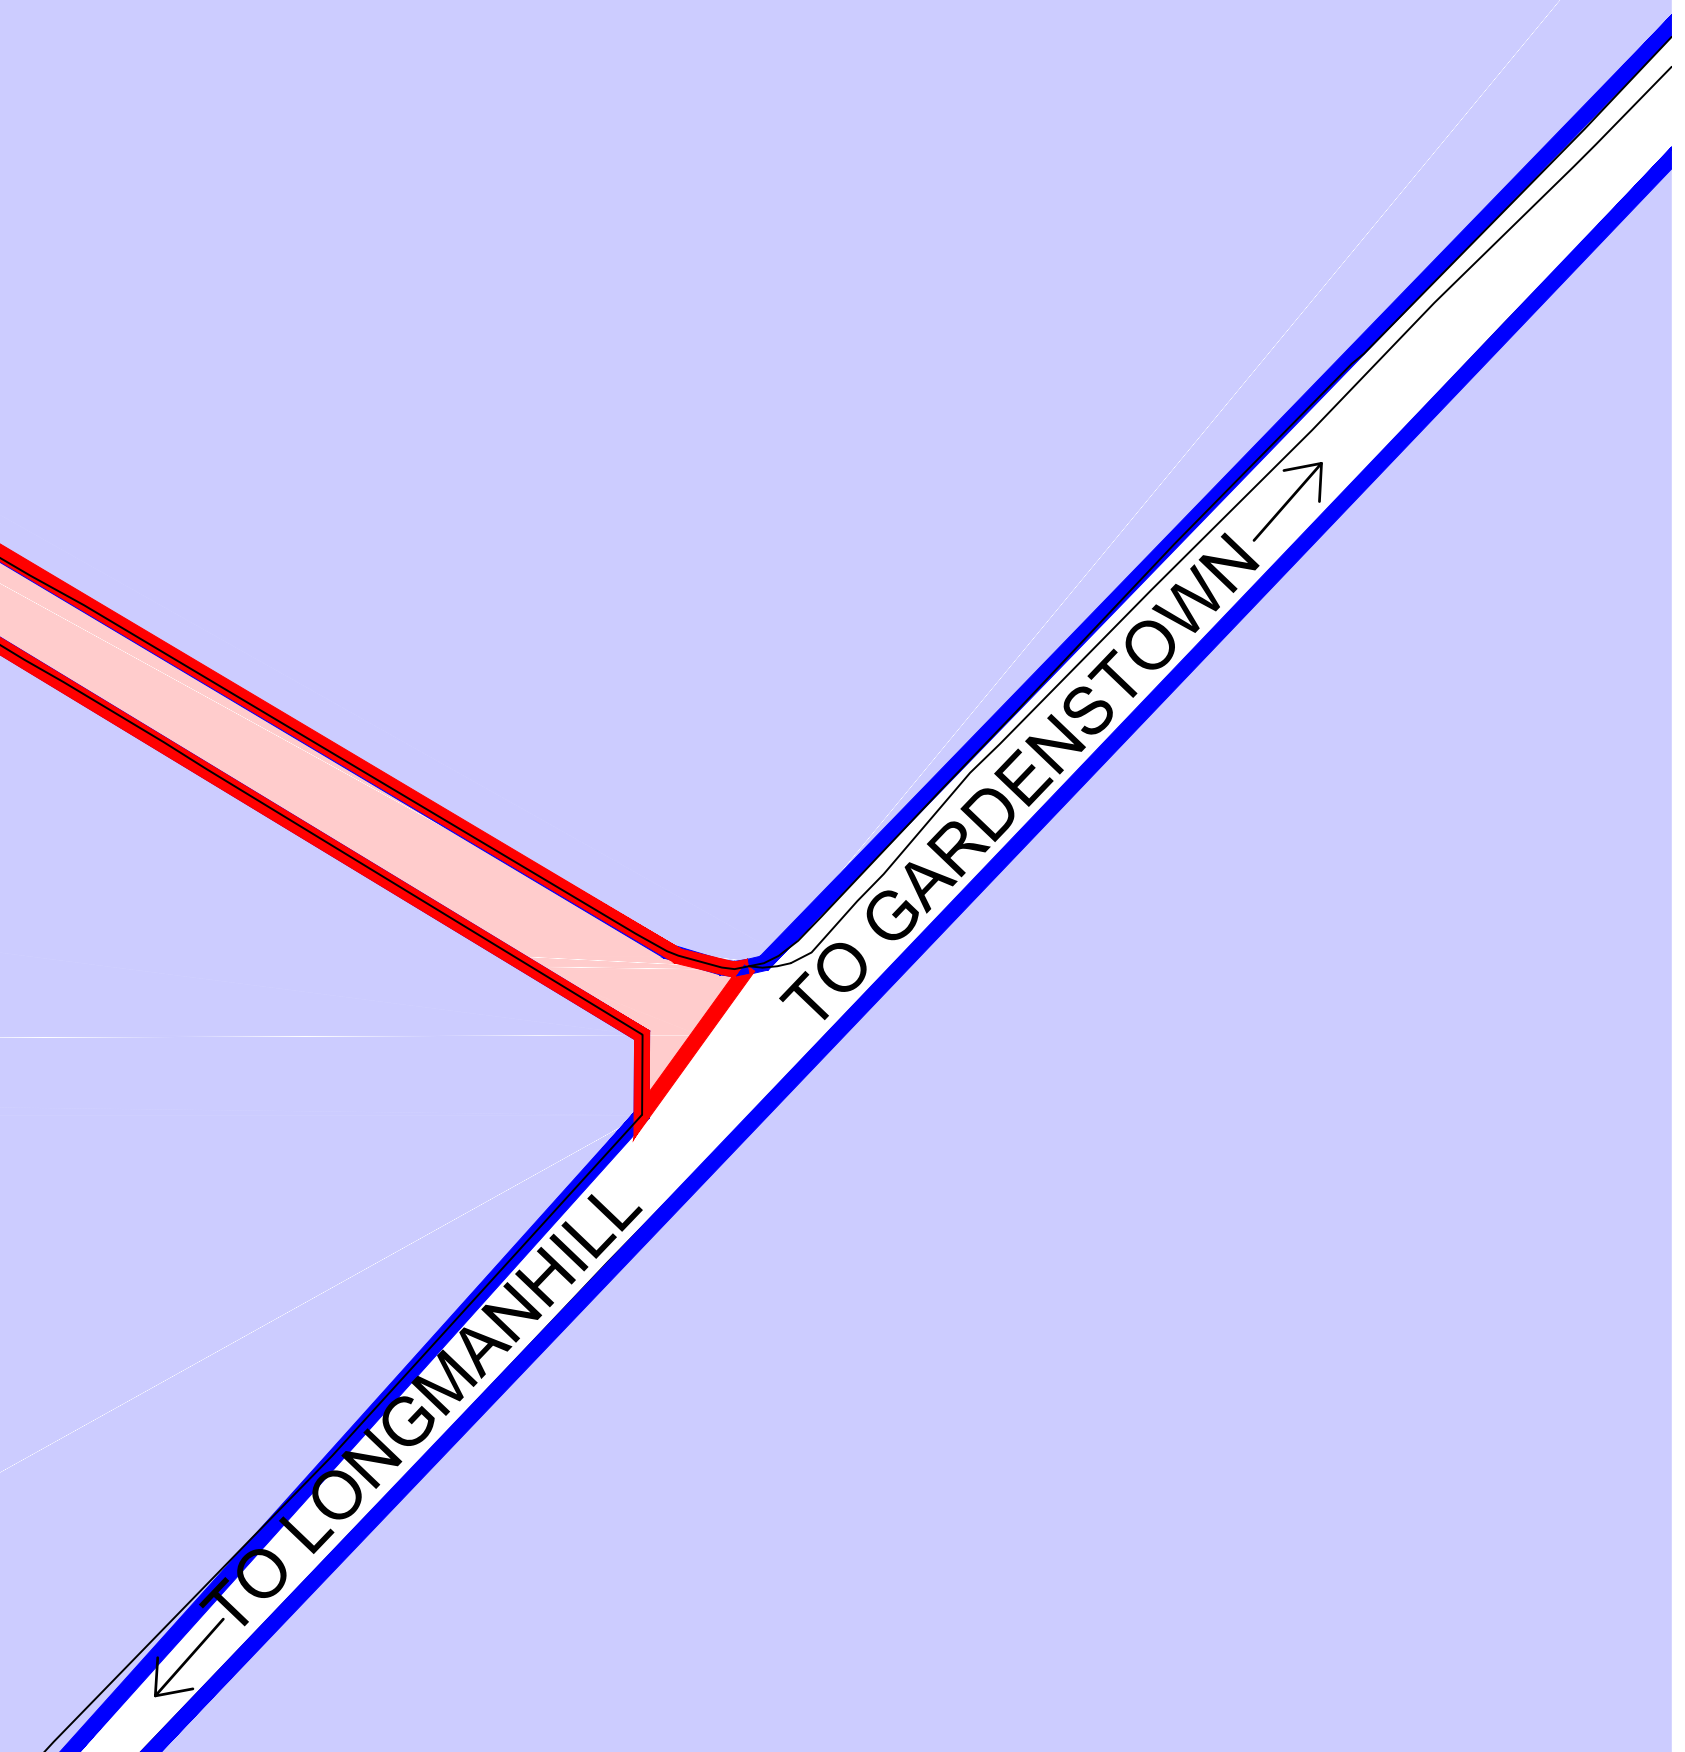

PROPERTY PARTNERS
Letting | Energy | Architecture
Property Partners (Scotland) Ltd
28 Low Street, Barff AB45 1AS
Tel: 01284 455424 Email: team@pppartners.scot
Web: www.propertypartners.scot

REV.	DATE	BY	DESCRIPTION	SCALE:
B	24/05/21	SA	Planning comments	1:500 @ A1
A	19/05/21	SA	Client changes	
PROJECT:				DRAWING TITLE:
Darshill, Melrose Farms, Gannic, Barff				Proposed Site Plan
DRAWING NR:				21-311-EX-001B

© STRICT CONFIDENTIAL. All rights reserved. Disclosure to third parties of the document or any part thereof, or the use of any information contained therein for purposes other than provided for by this document is not permitted, except with the express written permission of Property Partners (Scotland) Ltd.