


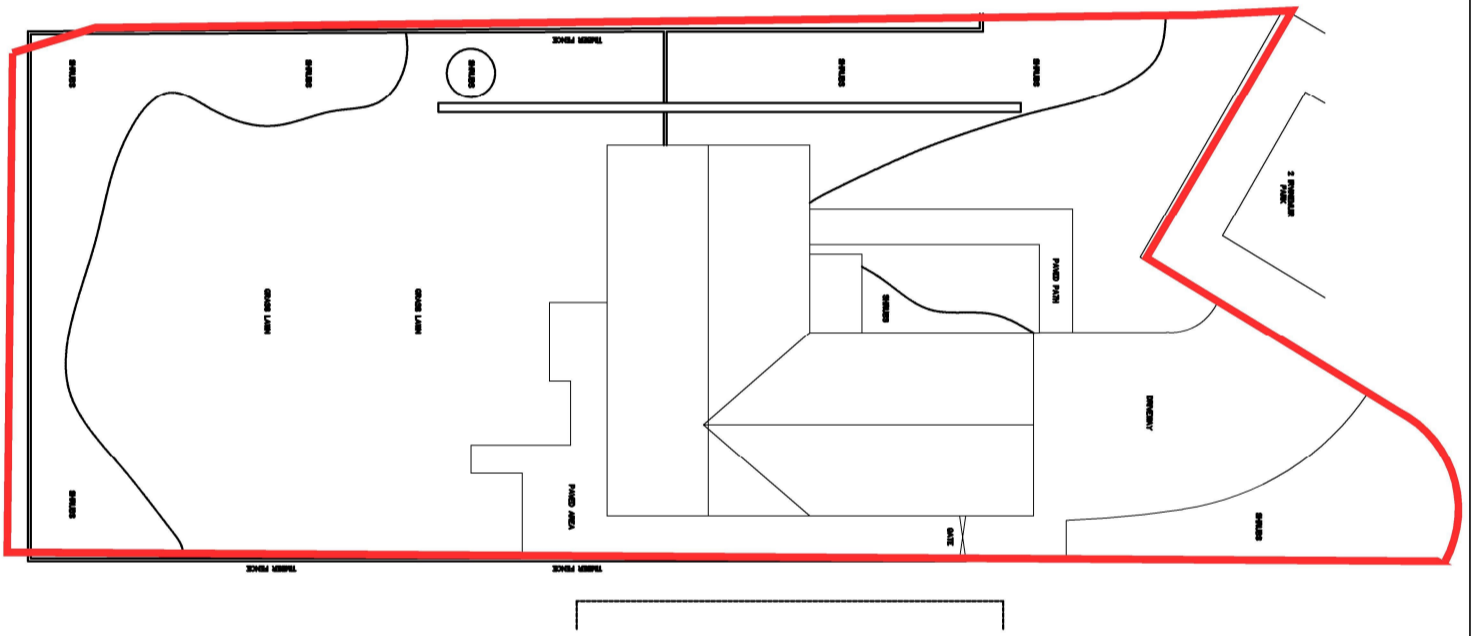


LOCATION PLAN  
1:1250 @ A3


EXISTING SITE PLAN  
1:500 @ A3



PROPOSED SITE PLAN  
1:500 @ A3

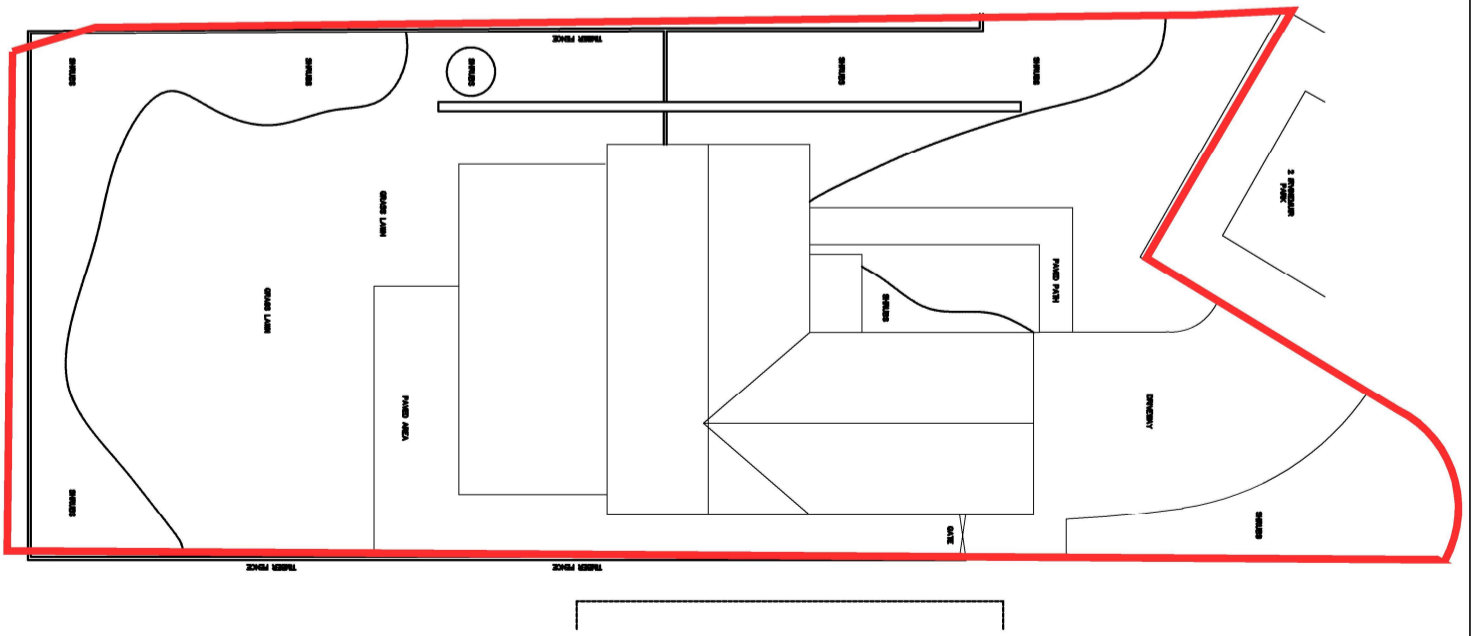

NO CHANGE  
TO SITE LEVELS

ORG. SIZE : A3	DRAWING No. : KHD-A1347-P-01-001	SHEET No. : 1 of 1
SCALE : VARIOUS		
 <b>KATRINA DENHOLM</b> ARCHITECT		
REV. DATE	DESCRIPTION	
CLIENT :	MR & MRS CAMERON	
PROJECT :	EXTENSION & INTERNAL ALTERATIONS 2 IRVINEMUIR PARK, DRUMMOAK	
TITLE :	LOCATION PLAN EXISTING & PROPOSED SITE PLAN	