



EXISTING NORTH ELEVATION 1:100 @ A3

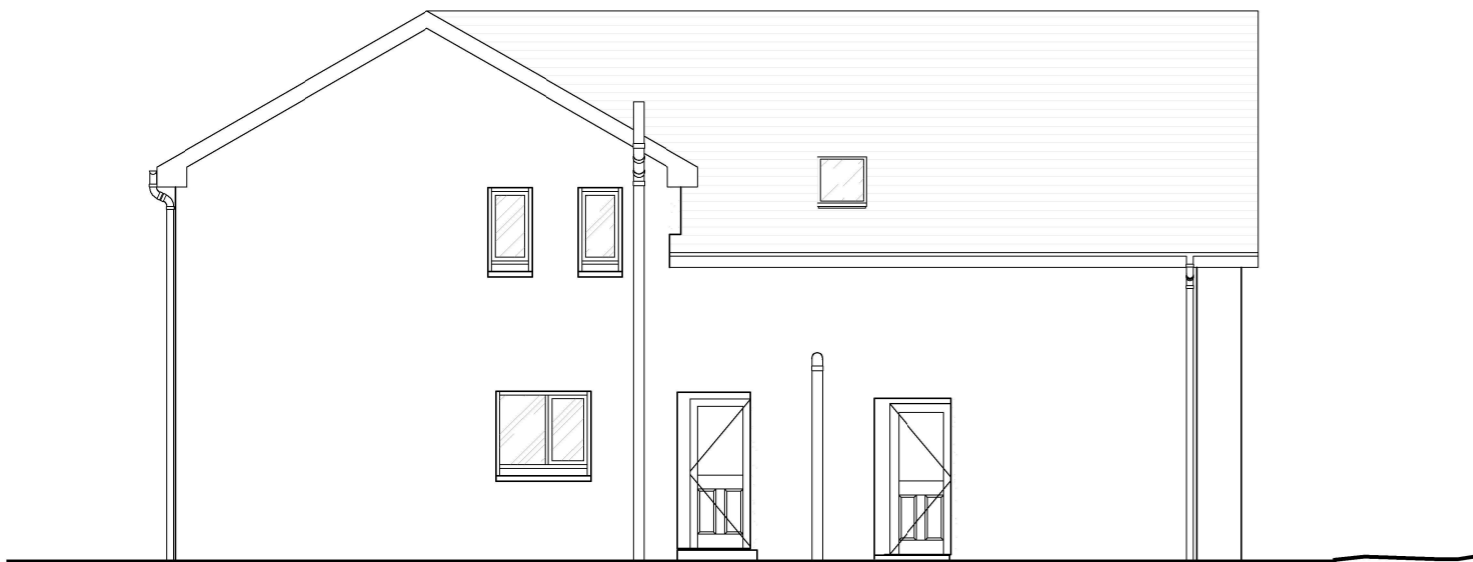


EXISTING EAST ELEVATION 1:100 @ A3



EXISTING SOUTH ELEVATION 1:100 @ A3

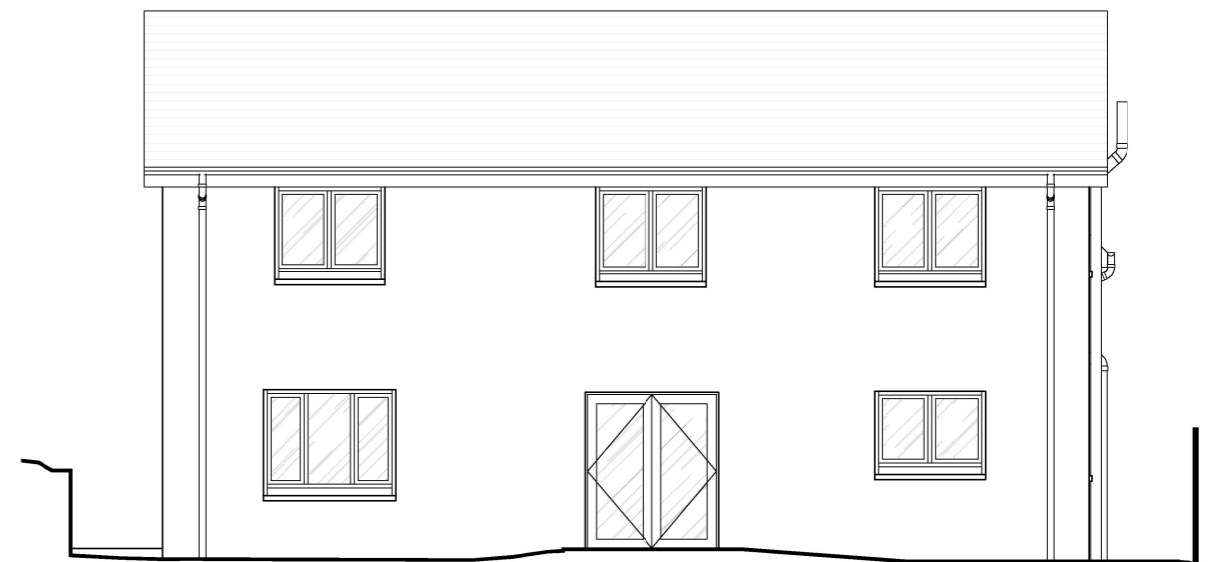

EXISTING WEST ELEVATION 1:100 @ A3

REV. DATE	DESCRIPTION	
CLIENT :	MR & MRS CAMERON	
PROJECT :	EXTENSION & INTERNAL ALTERATIONS 2 IRVINEMUIR PARK, DRUMOAK	
TITLE :	EXISTING ELEVATIONS	
 KATRINA DENHOLM ARCHITECT		
ORIG. SIZE: A3	DRAWING No. :	SHEET No. : REV :
SCALE: 1:100	KHD-A1347-P-01-005	1 of 1