

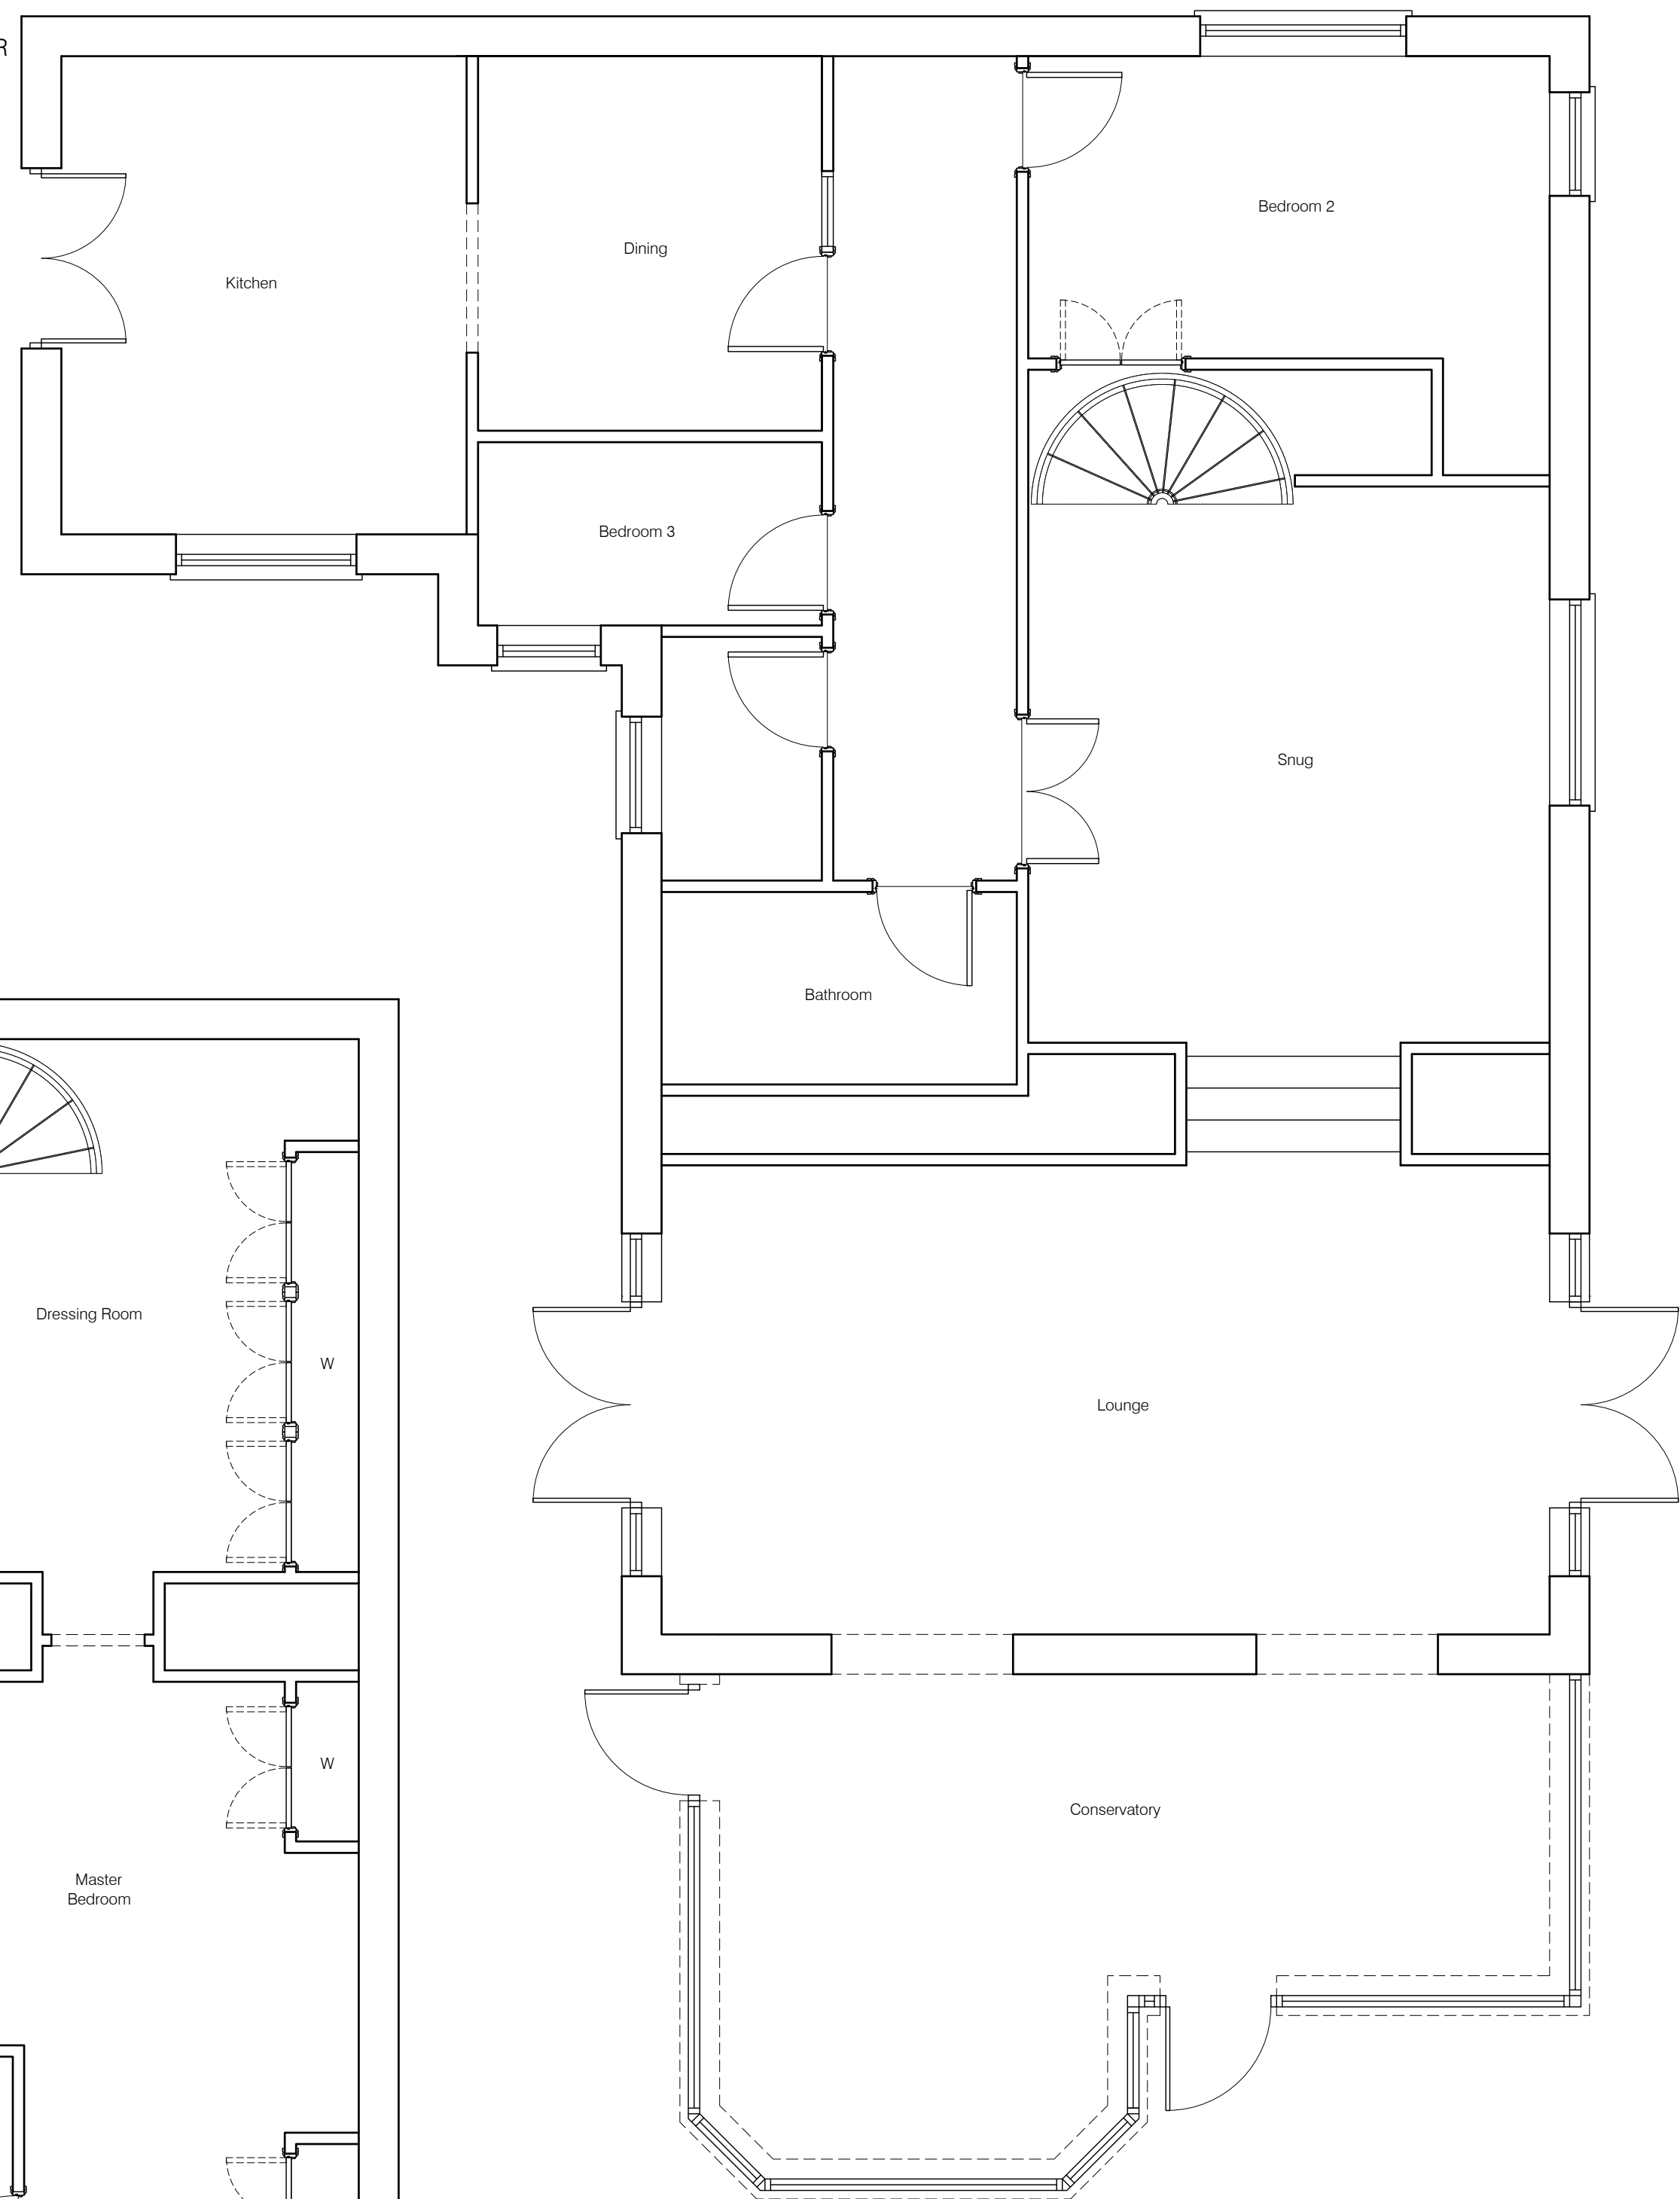


EXISTING GROUND FLOOR

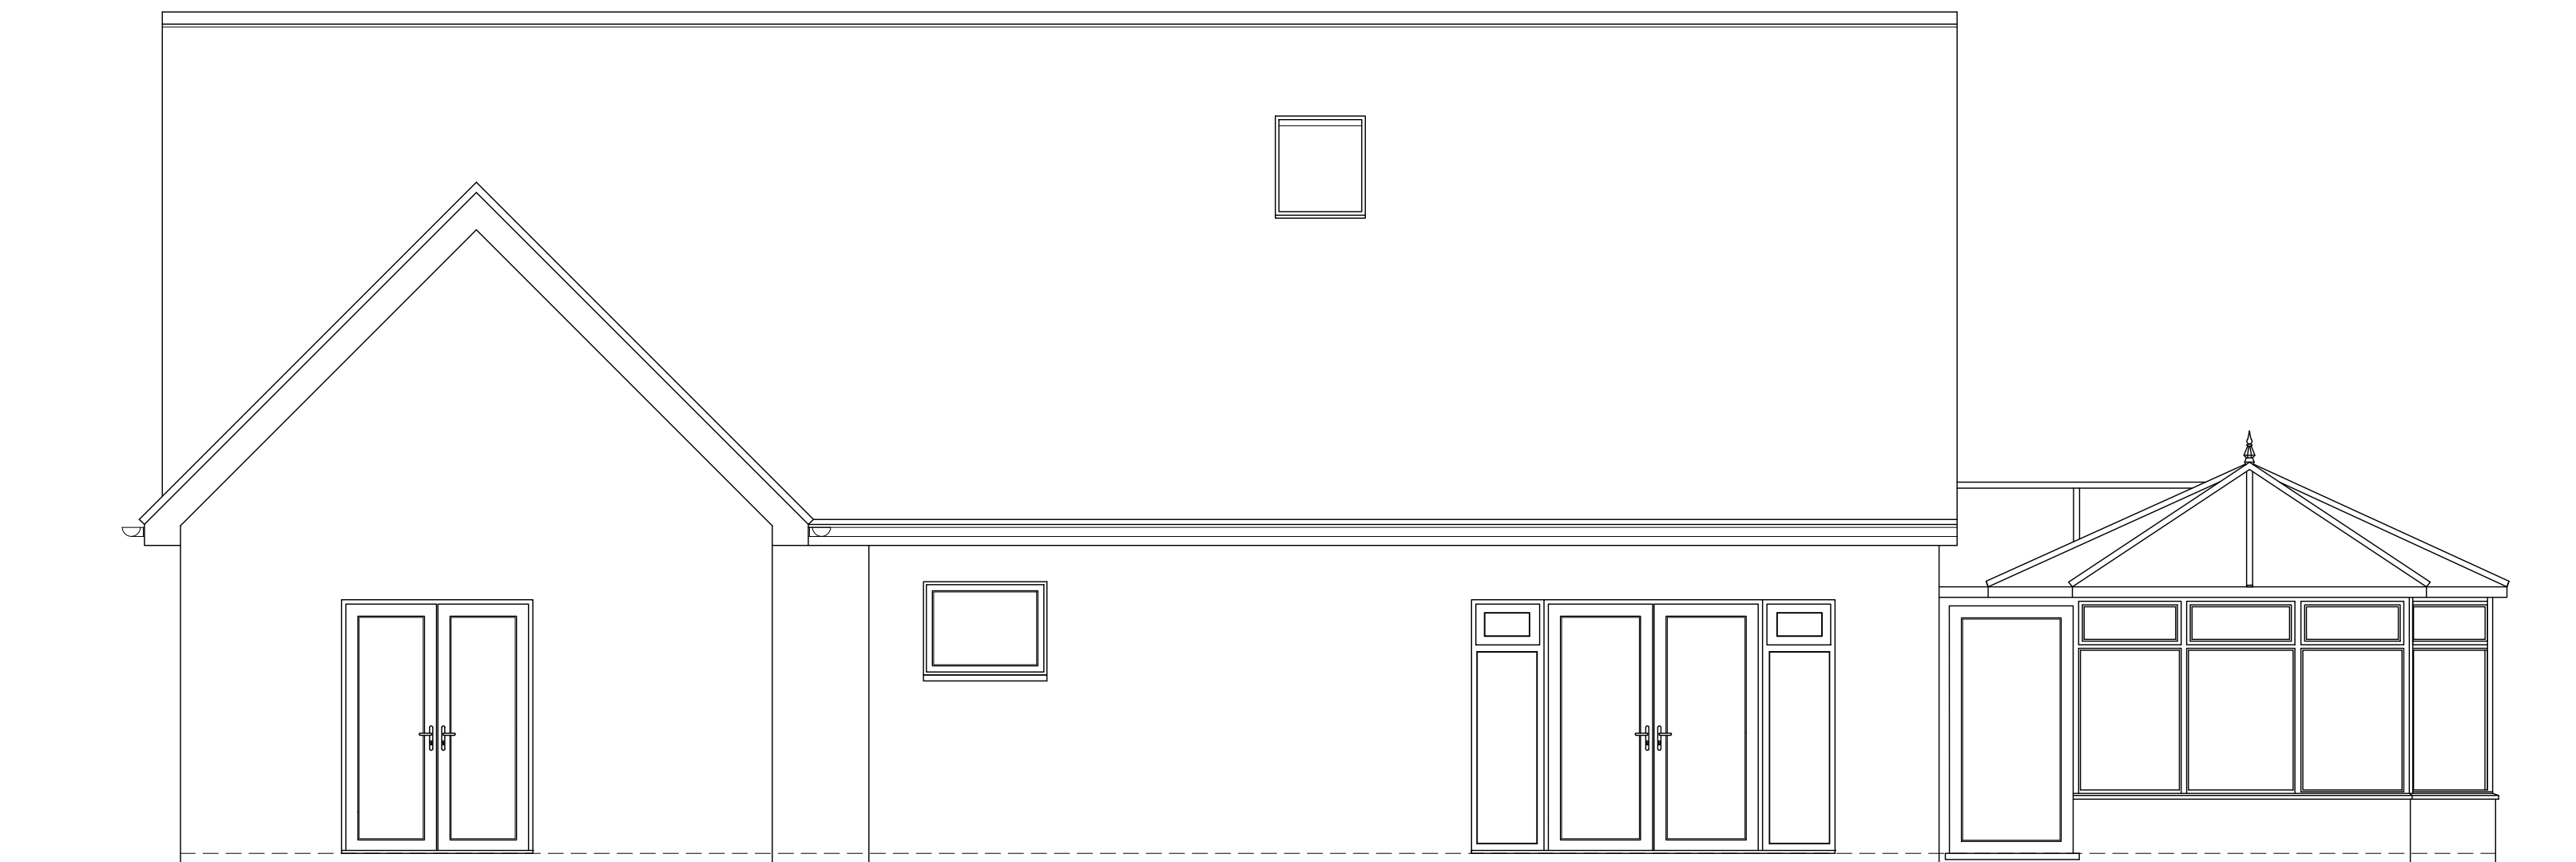


EXISTING ROOM IN ROOF

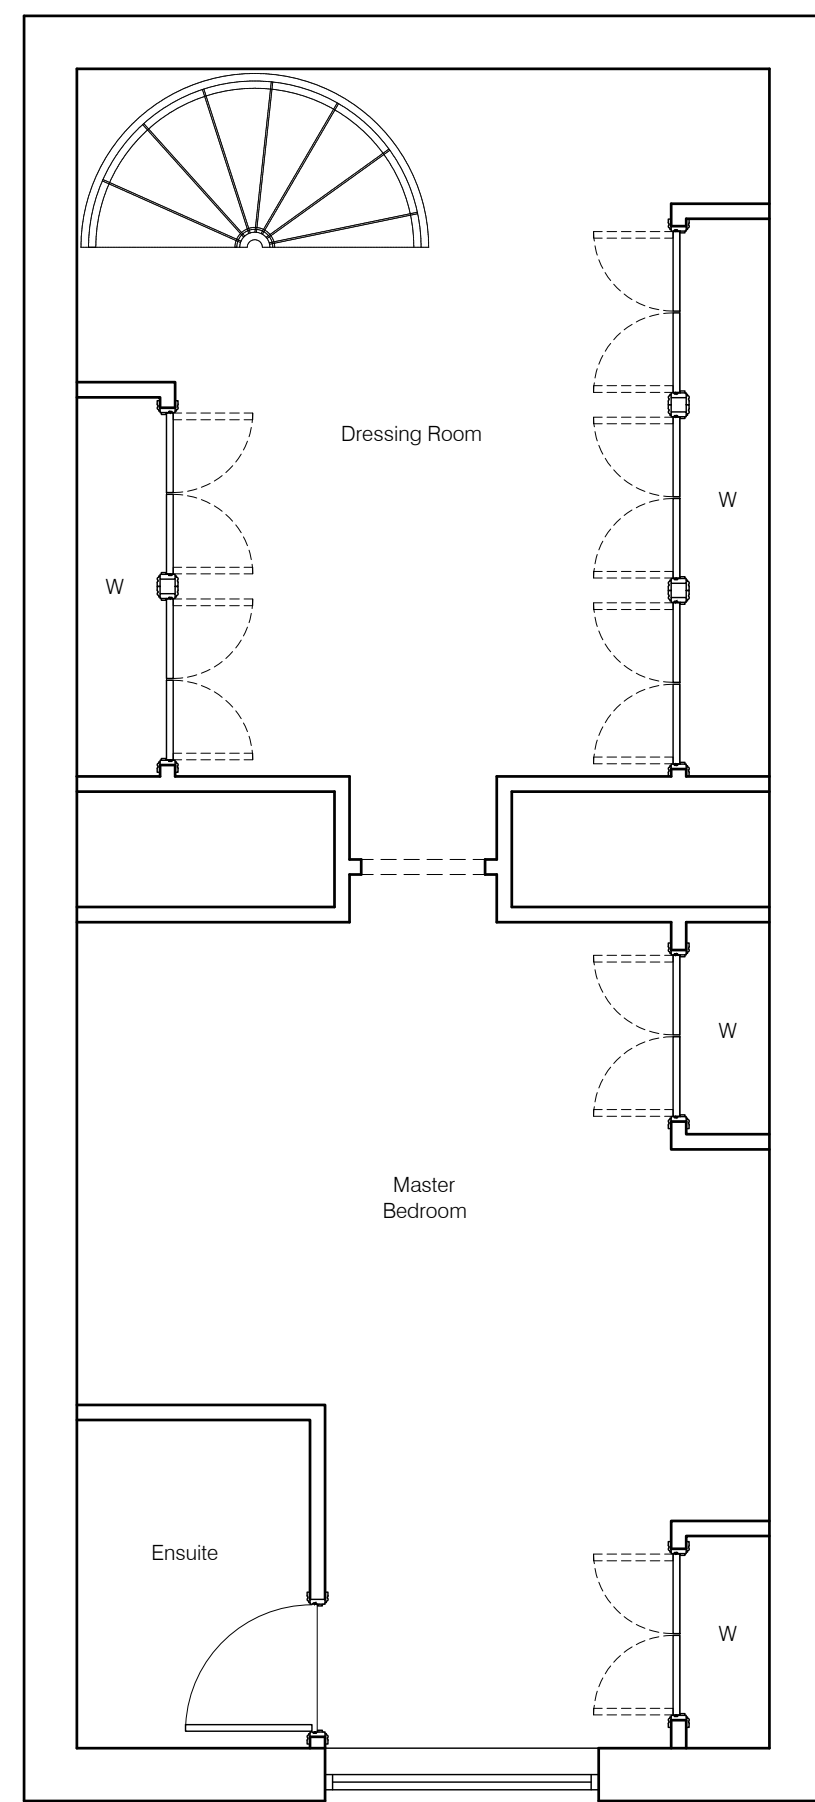


EXISTING REAR ELEVATION



EXISTING FRONT ELEVATION

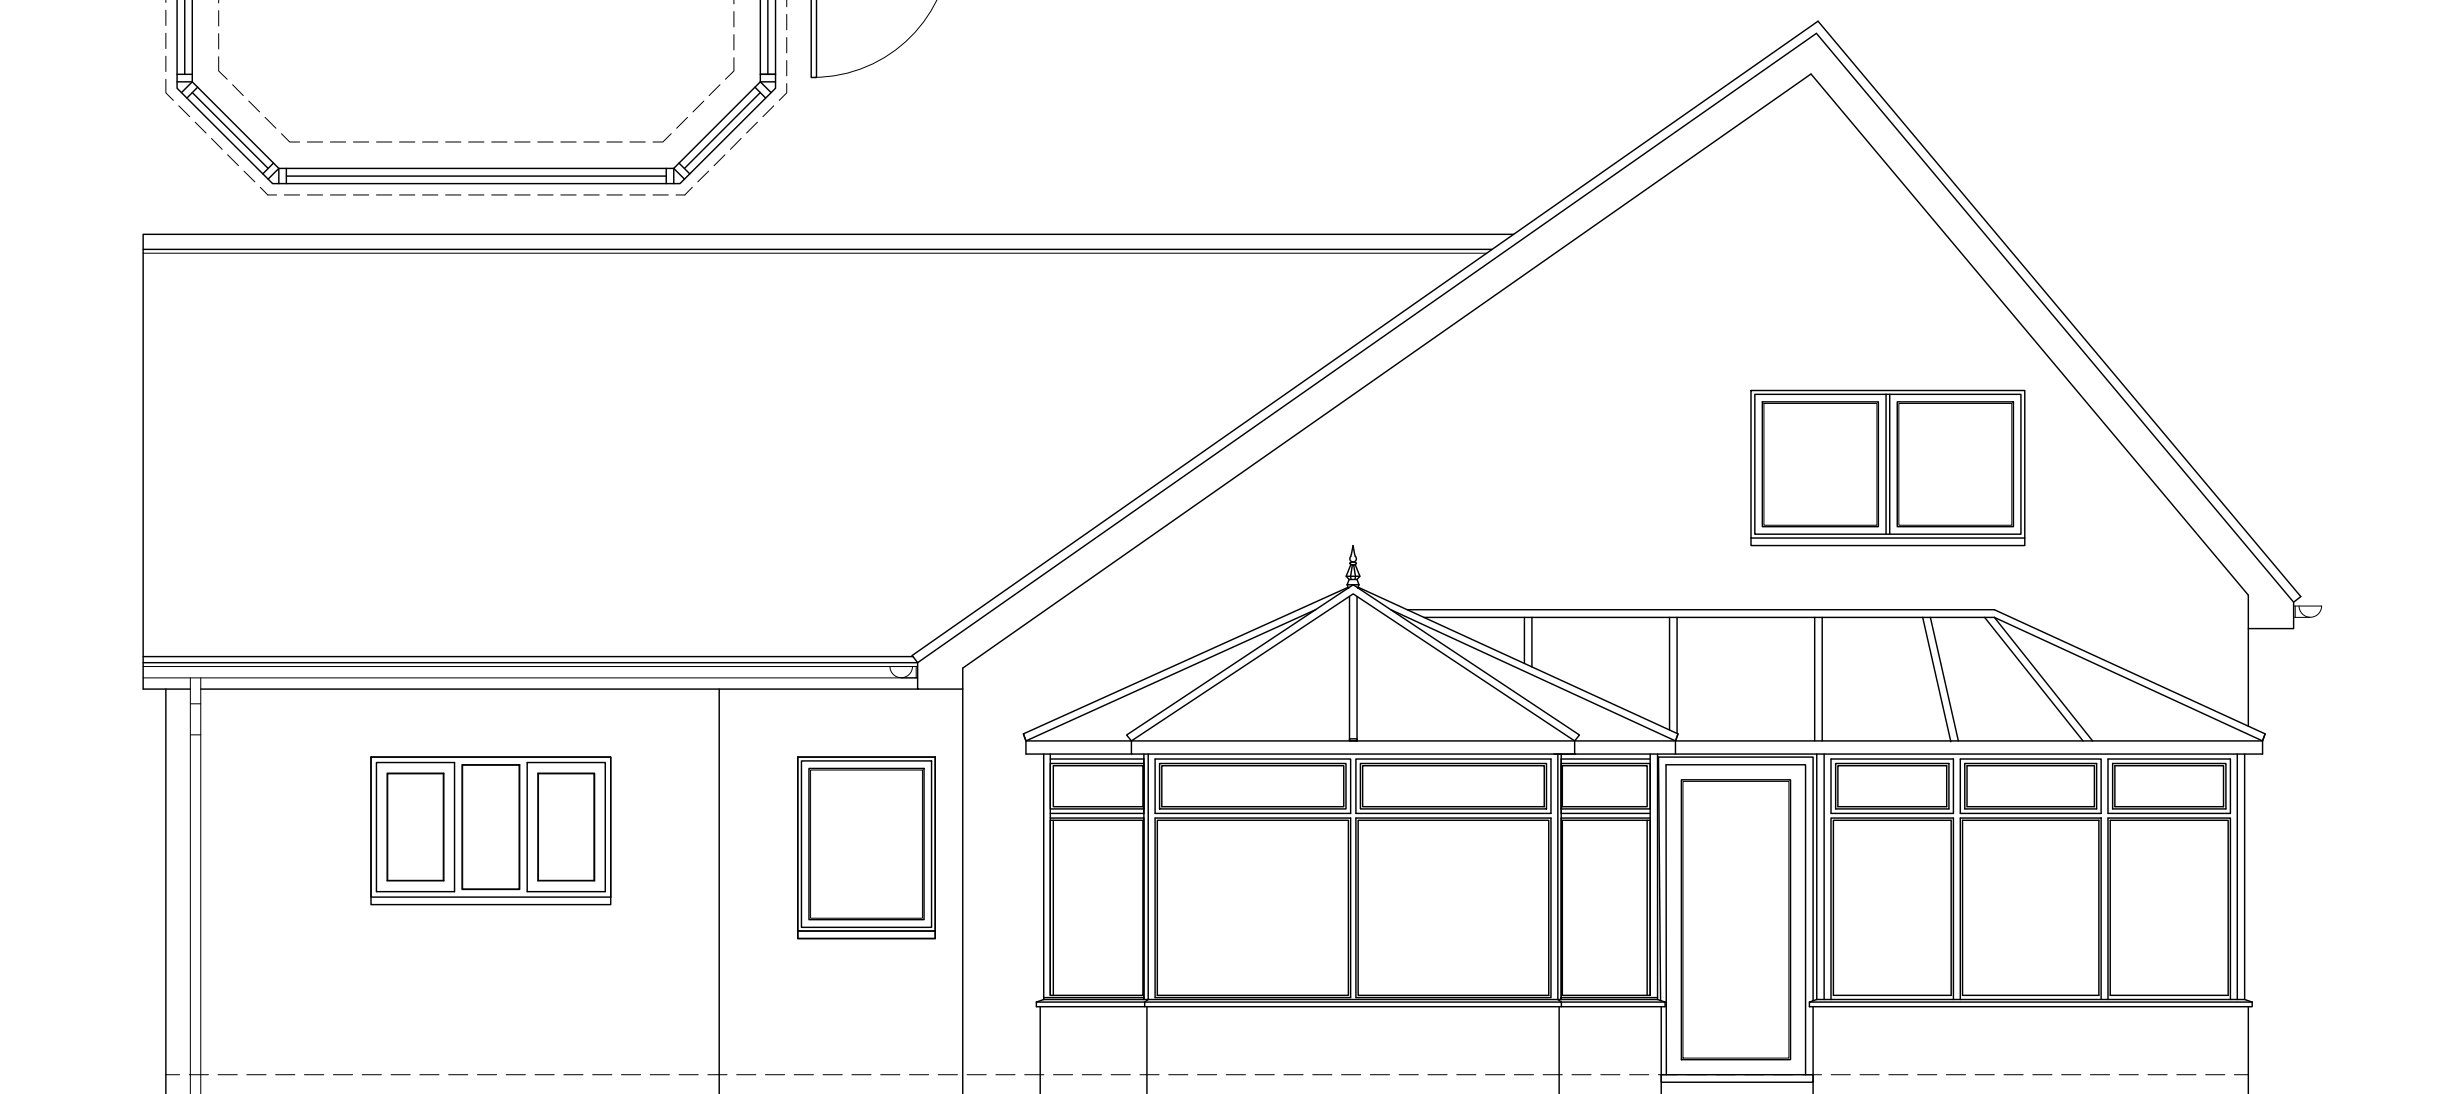

EXISTING SIDE ELEVATION

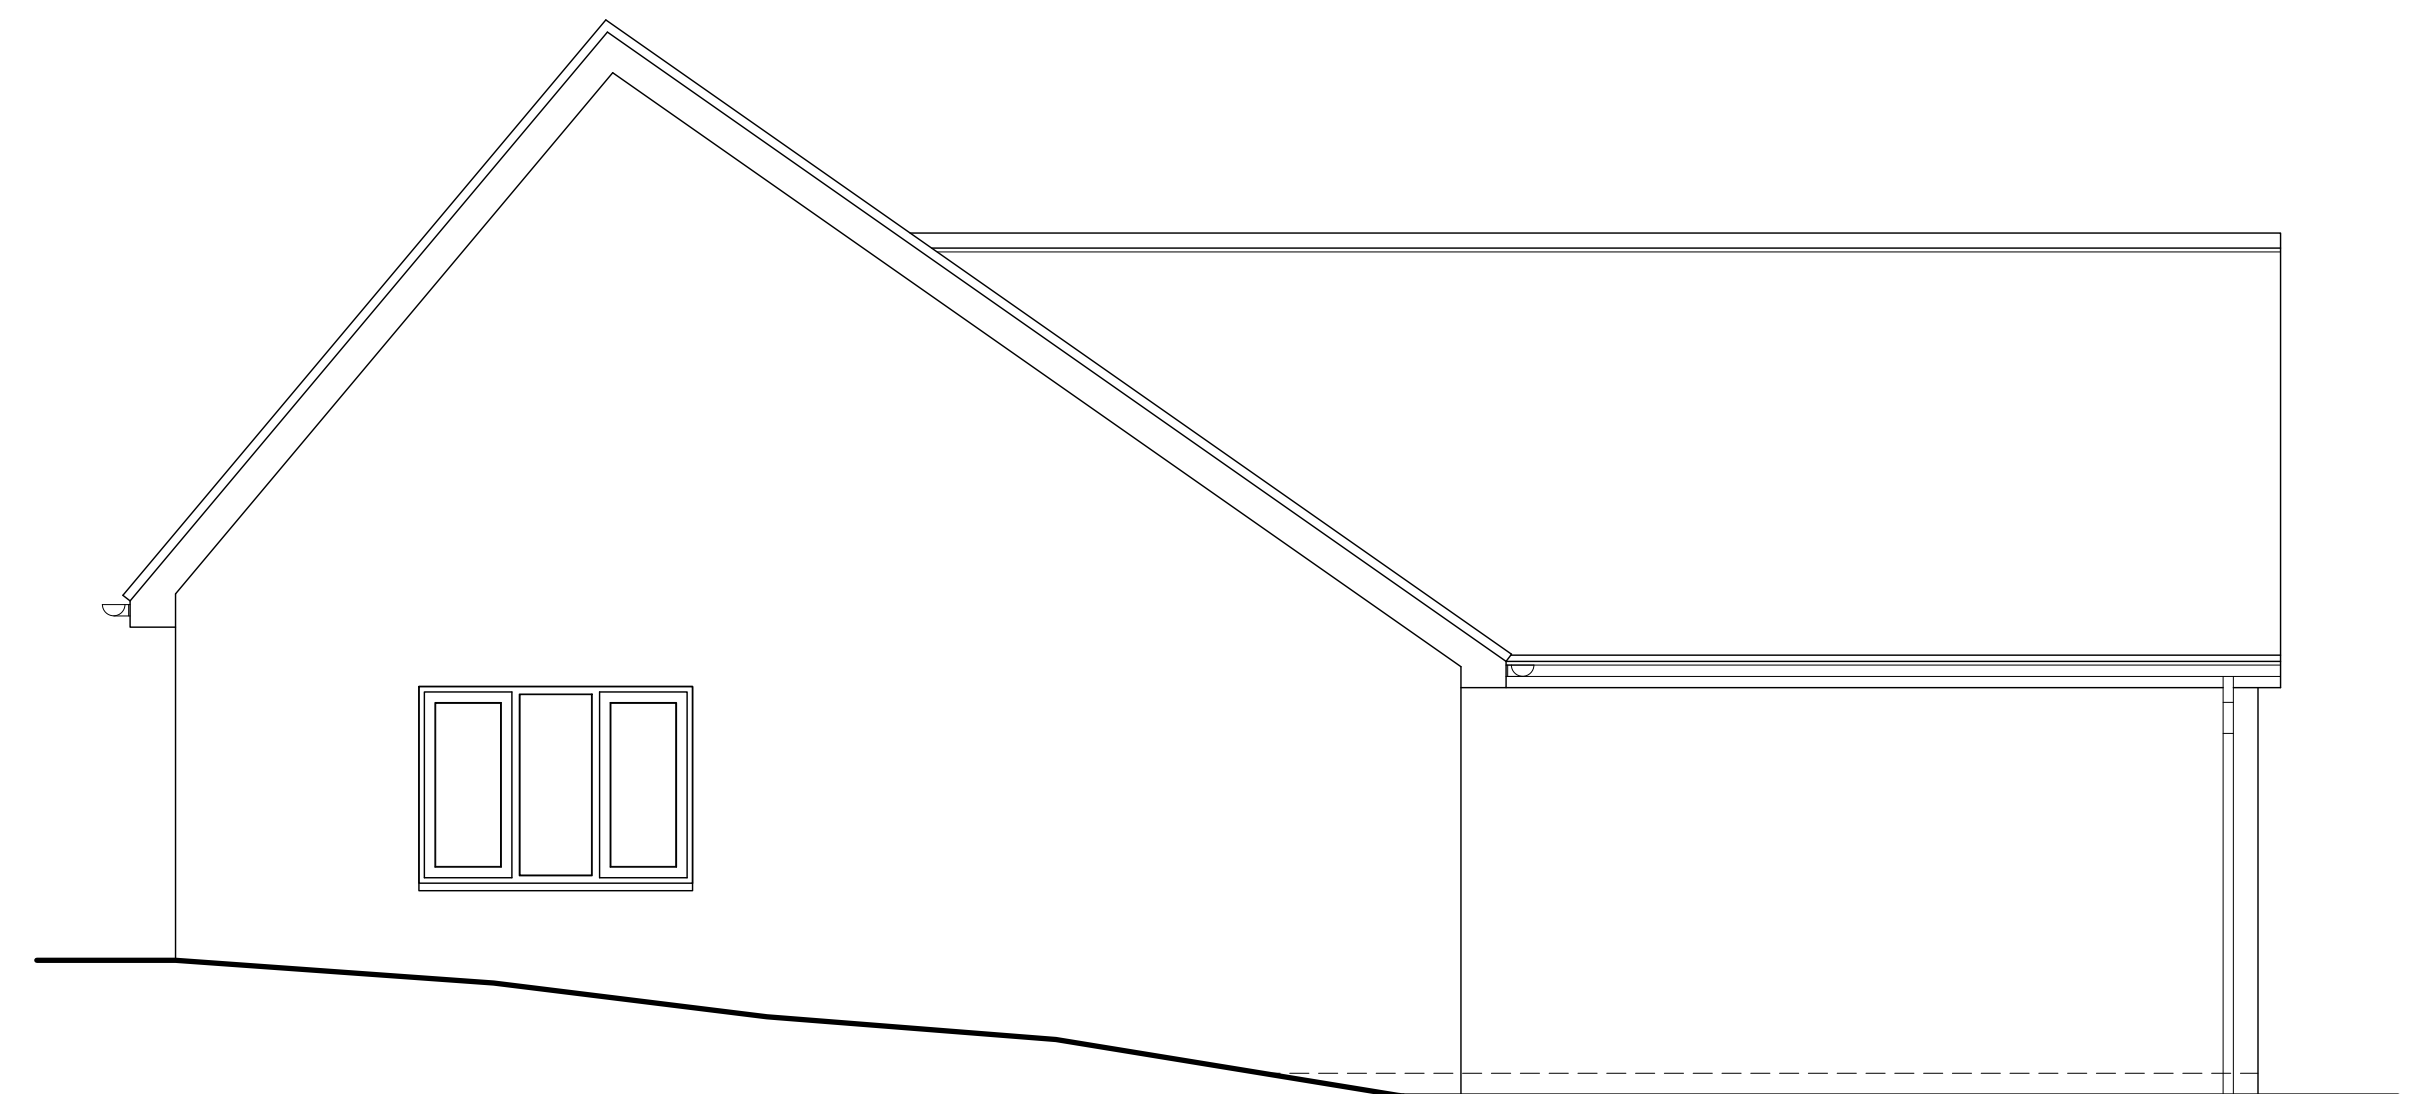

EXISTING SIDE ELEVATION

Drawings to be read in conjunction with NHBC & any other guarantor's standards, all relevant British Standards, Codes of Practice, Engineers & other consultants information. Dimensions are given for guidance only. All dimensions should be checked on site prior to any work commences.

Project MAES YR HAF LANE, NEWBRIDGE.	
Drawing EXISTING PLANS & ELEVATIONS	
Scale 1/50	Date MAY 2021
Dwg No. PL 01	
PLANNING	