



PROPOSED REAR ELEVATION



PROPOSED FRONT ELEVATION

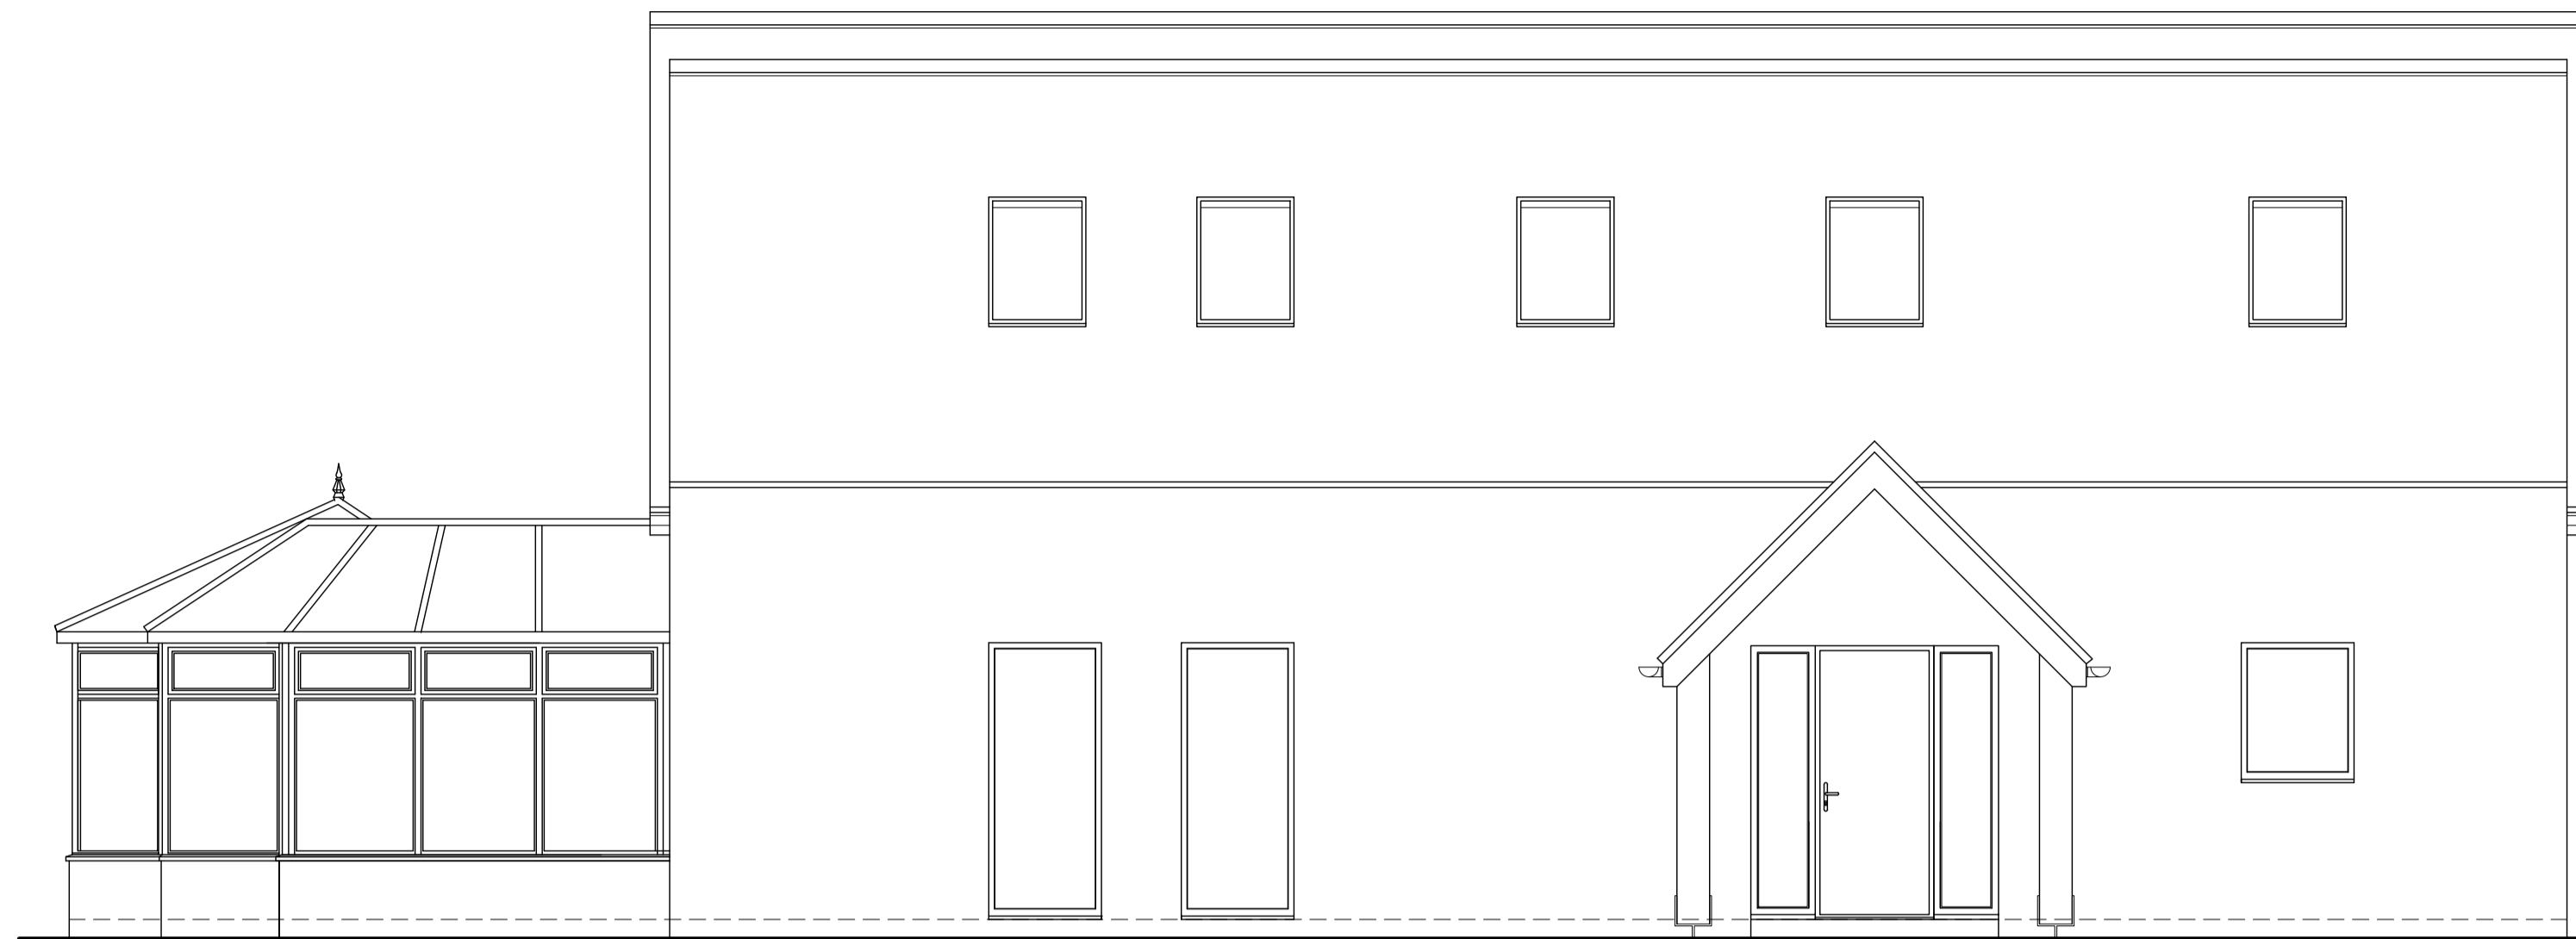

PROPOSED SIDE ELEVATION

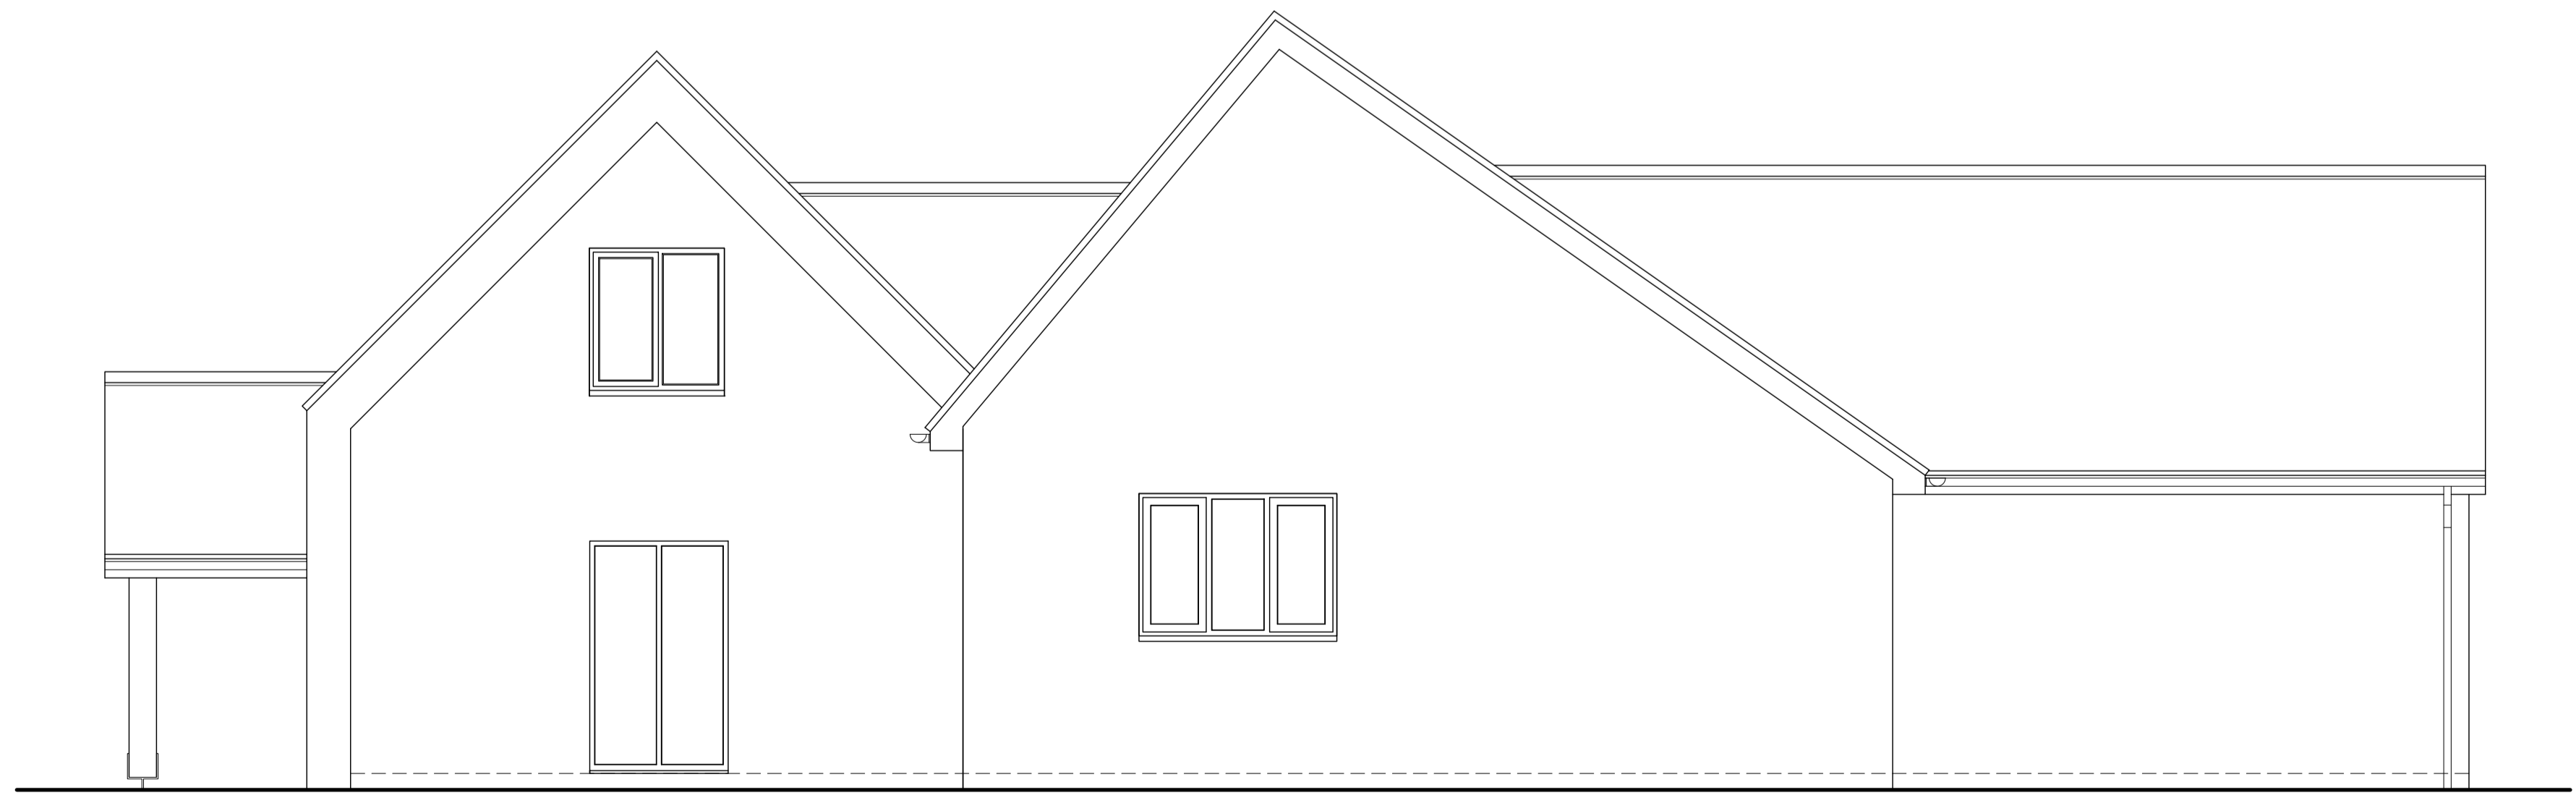

PROPOSED SIDE ELEVATION

Drawings to be read in conjunction with NHBC & any other guarantor's standards, all relevant British Standards, Codes of Practice, Engineers & other consultants information. Dimensions are given for guidance only. All dimensions should be checked on site prior to any work commences.

Project MAES YR HAF LANE, NEWBRIDGE.	
Drawing PROPOSED ELEVATIONS	
Scale 1/50	Date MAY 2021
Dwg No. PL 03	
PLANNING	