



**Existing Front Elevations**

 

Scale 1:100 @ A3

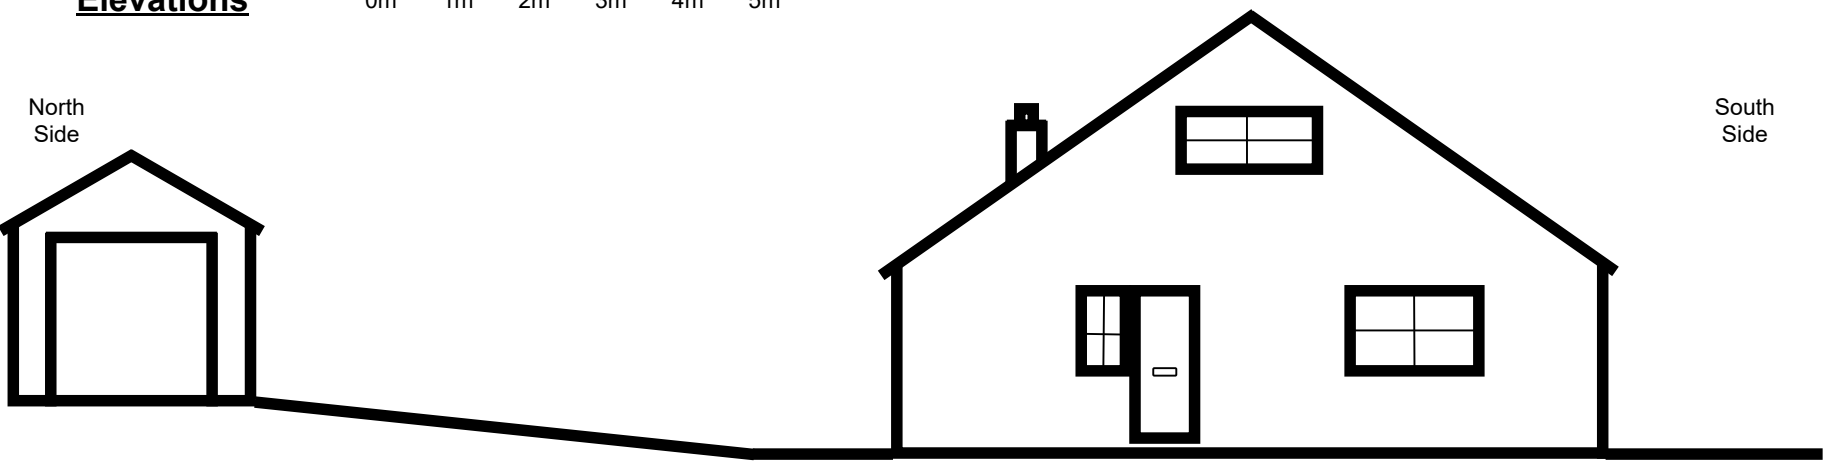


**Existing Garage Elevations**


Front Elevation

Rear Elevation


Side Elevation  
(Same North and South)

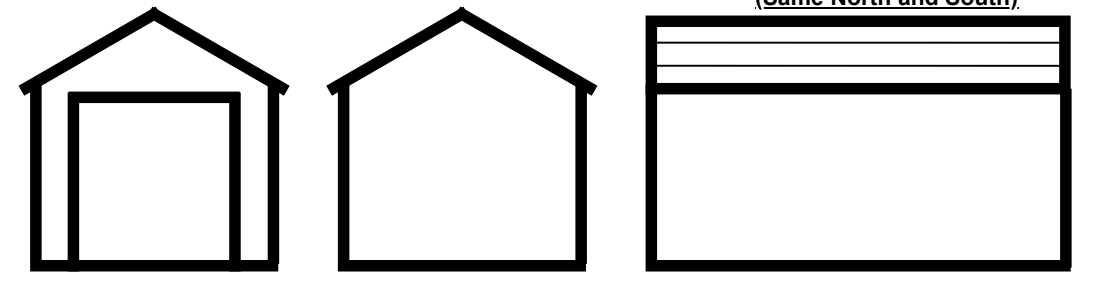

**Existing Rear Elevations**

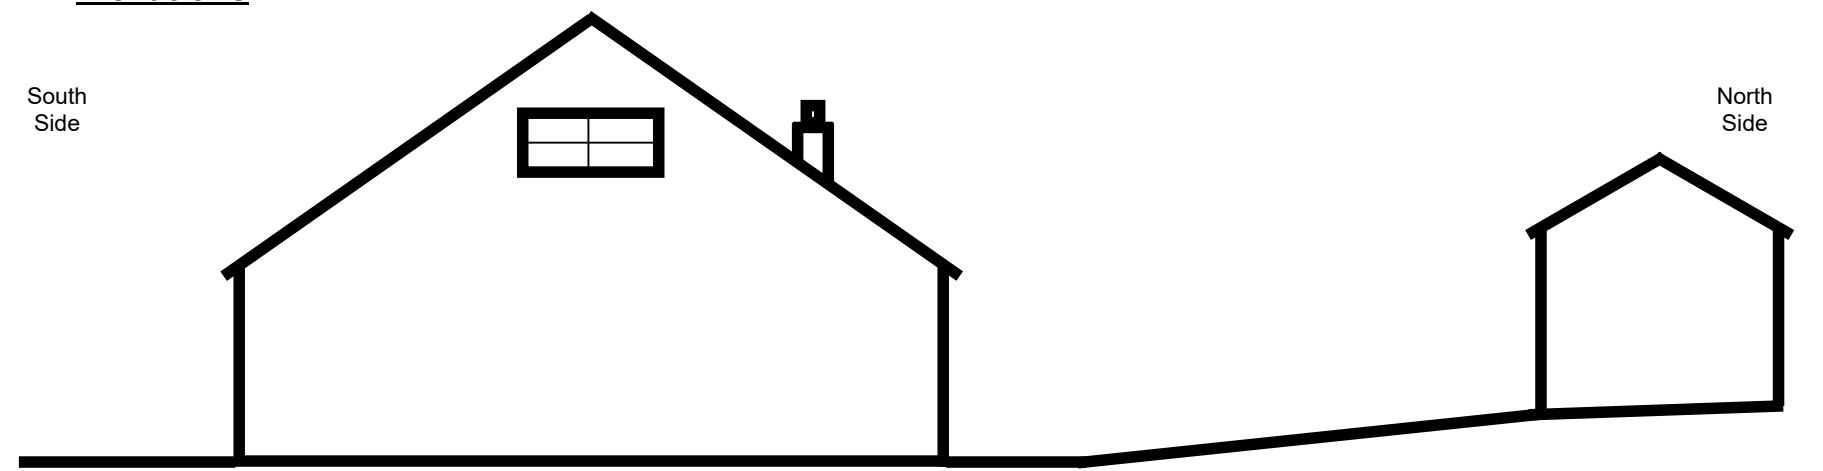

**Existing North Side Elevation**  
(Existing Bungalow Only)

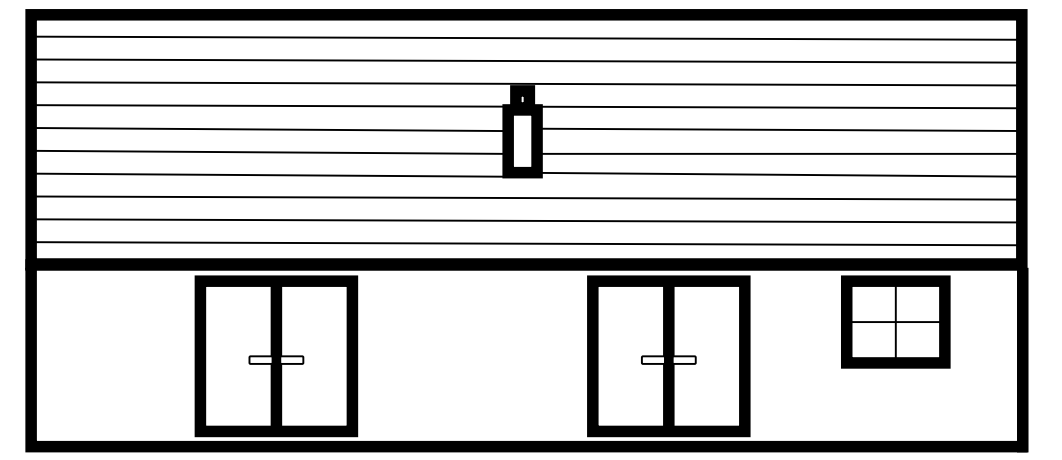

**Existing South Side Elevation**



**Existing North Side Elevations**

