


**Proposed Front Elevations**

 

Scale 1:100 @ A3

North Side

South Side




**Materials**

- Walls: Brick (matching existing bungalow and garage)
- Roof: Concrete tiles (matching existing bungalow and garage)
- Windows: White UPVC (matching existing bungalow)
- Doors: White UPVC (matching existing bungalow)

**Proposed Rear Elevations**

South Side

North Side

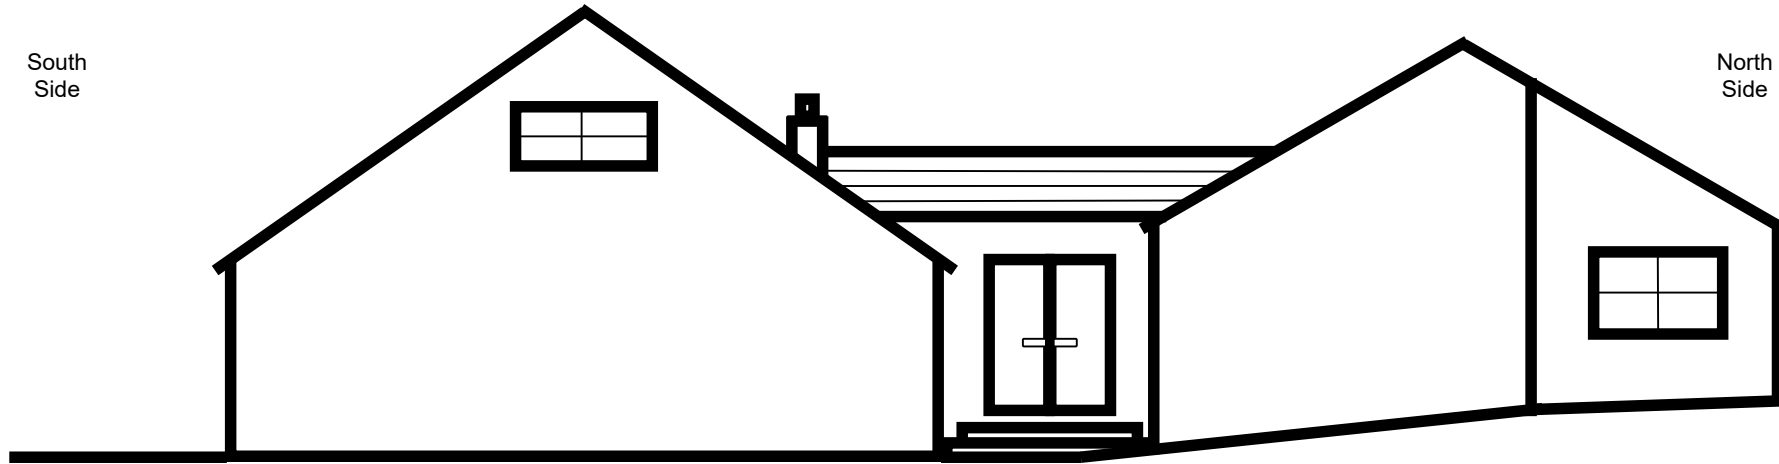

**Proposed South Side Elevation (Unchanged)**



**Proposed North Side Elevations**

