




EXISTING SITE PLAN

RIVERSIDE CHALET PARK, OCCUPATION LANE, POULTON-LE-FYLDE, FY6 7LJ





KEY

-  EXISTING TREE'S
-  EXISTING HEDGEROW

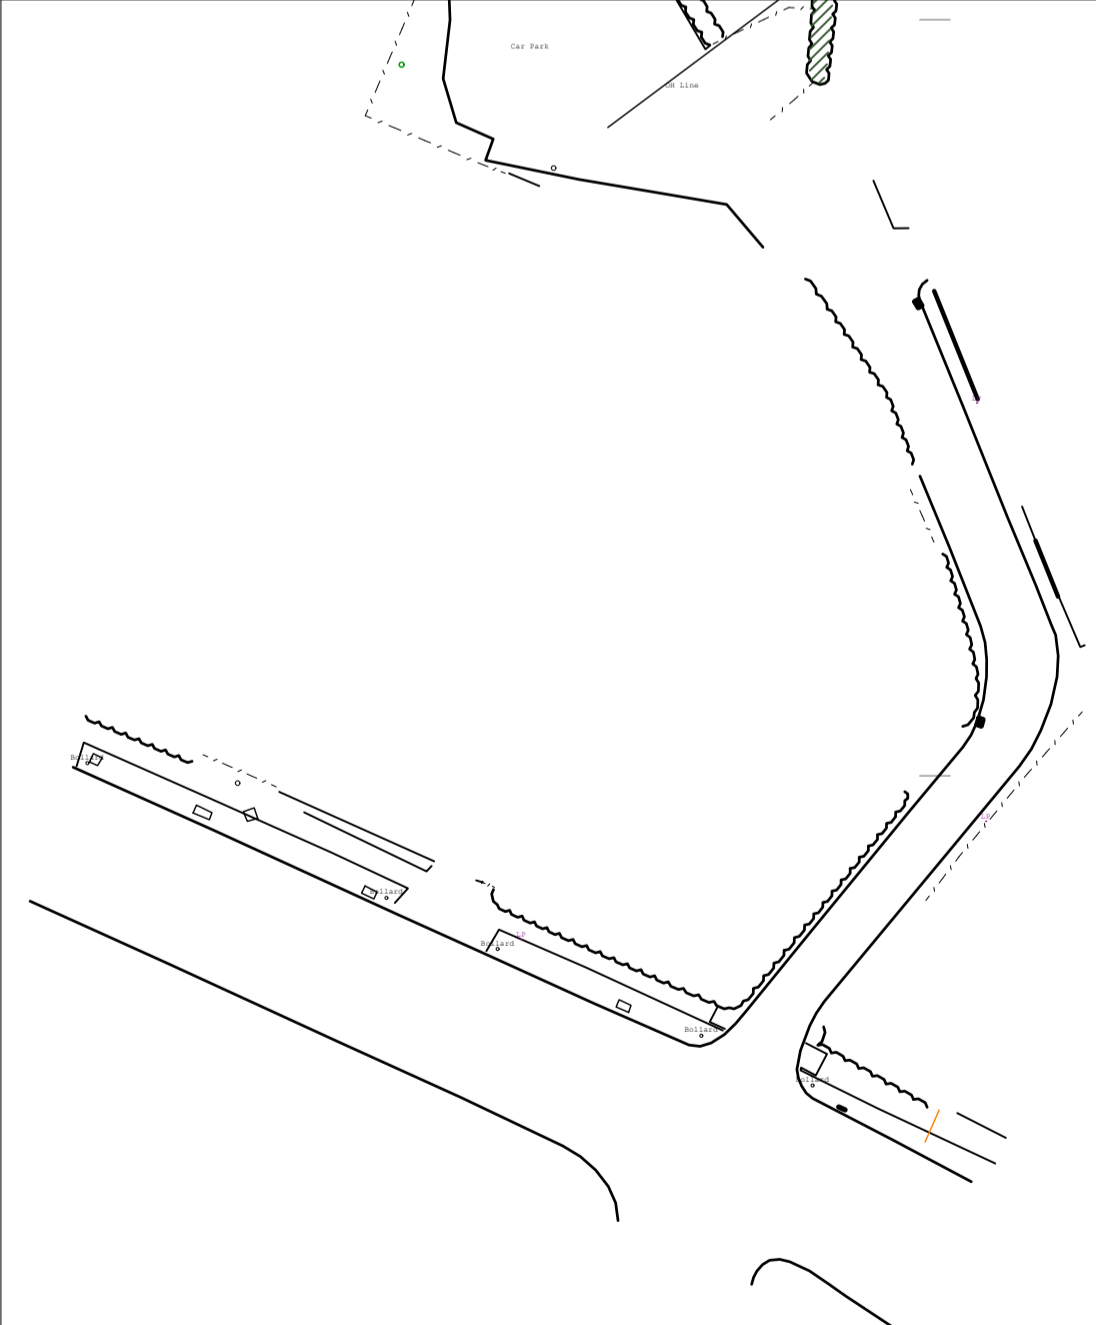

EXISTING SITE PLAN @1:500

 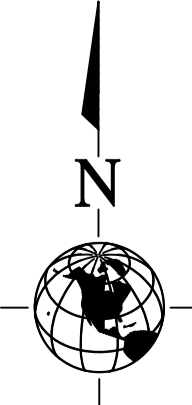

GA ASSOCIATES
planning • architecture • design

2 CROSTON VILLA
HIGH STREET
GARSTANG
PRESTON
PR3 1EA

T: 01995 604514
E: info@GrahamAnthonyAssociates.com
W: www.GrahamAnthonyAssociates.com

CLIENT: SAUNDERS
DWG STATUS: PLANNING PURPOSES ONLY

DRAWING TITLE / PROJECT: EXISTING SITE PLAN
RIVERSIDE CHALET PARK, OCCUPATION LANE,
POULTON-LE-FYLDE, FY6 7LJ

DRAWING No: GA3252-SP-01
SCALE: 1:500 (A2)
DATE: 19

ALL DIMENSIONS TO BE CHECKED ON SITE AND ANY DISCREPANCIES TO BE REPORTED TO GRAHAM ANTHONY ASSOCIATES PRIOR TO PROCEEDING WITH ANY WORKS. DO NOT SCALE OFF DRAWING AND REFER TO WRITTEN DIMENSIONS. THIS DRAWING IS SUBJECT TO COPYRIGHT ©