


FRONT ELEVATION  
SCALE 1:50


Roller Shutter Door

Roller Shutter Door

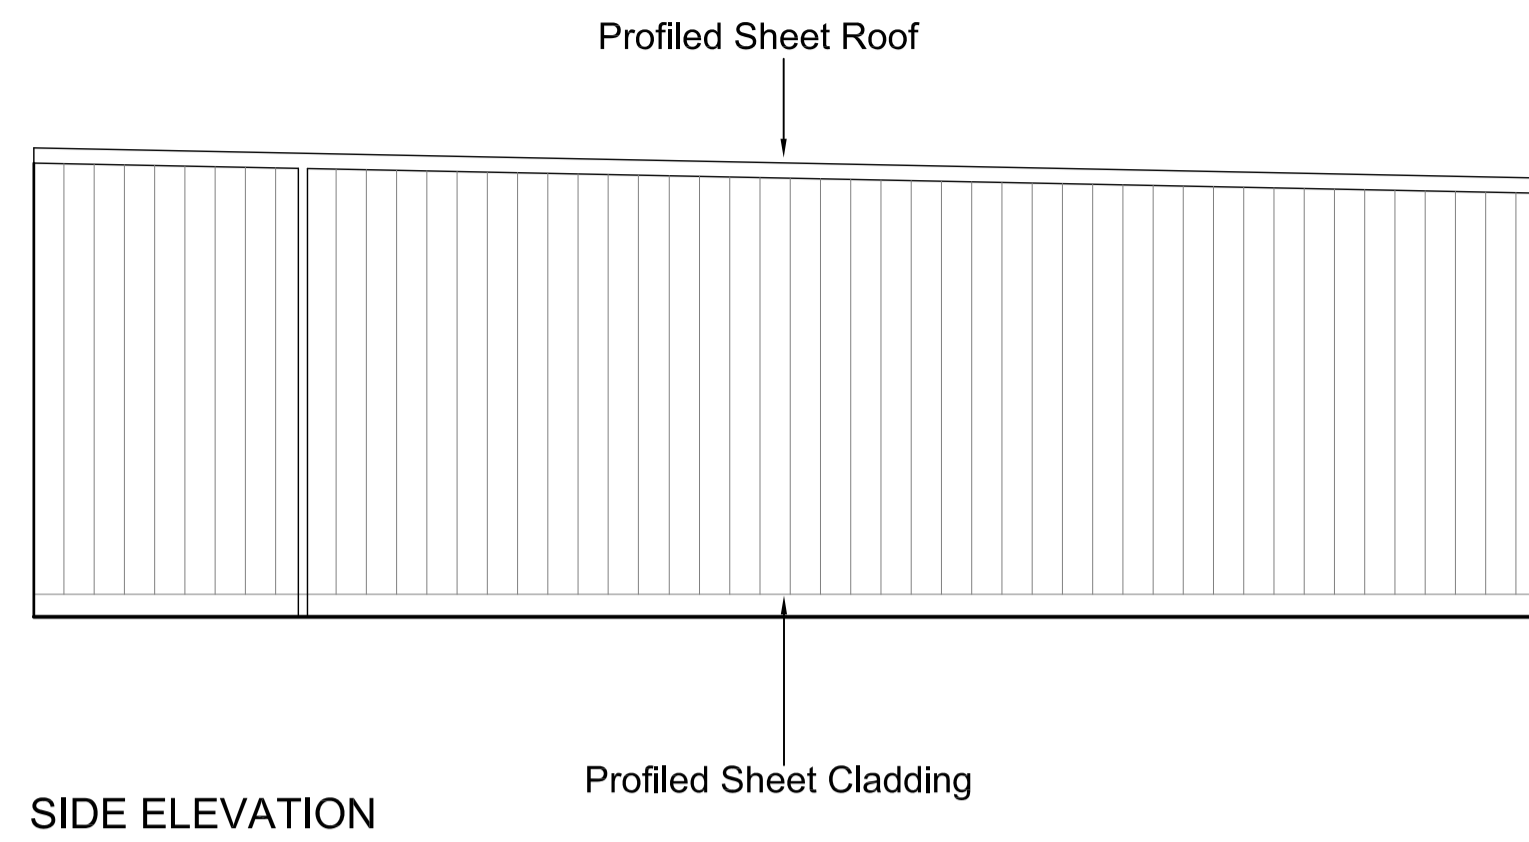


SIDE ELEVATION

Profiled Sheet Cladding


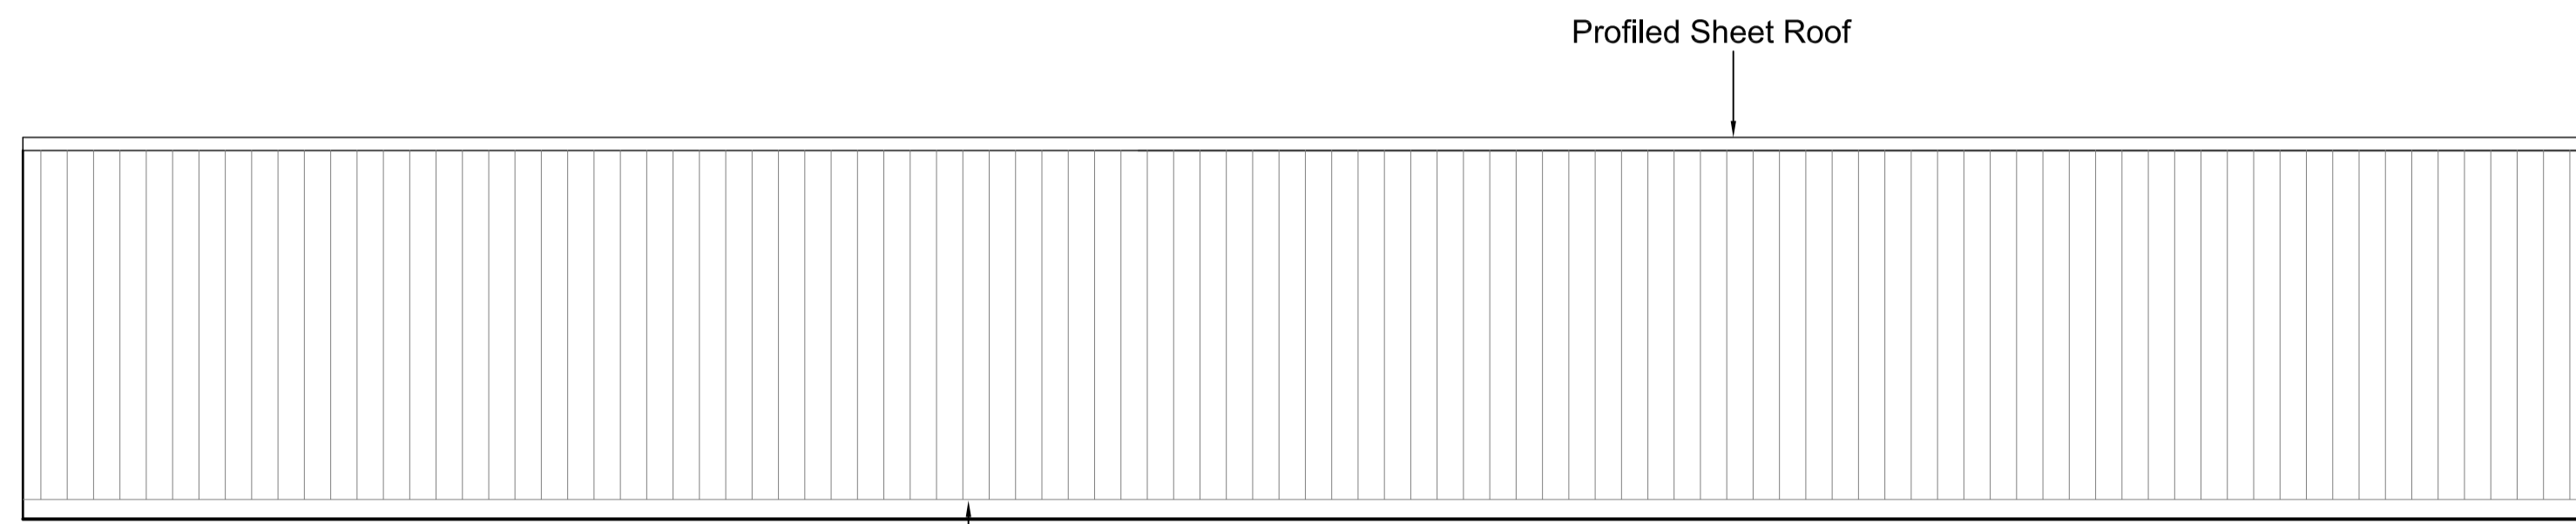


REAR ELEVATION


Profiled Sheet Cladding

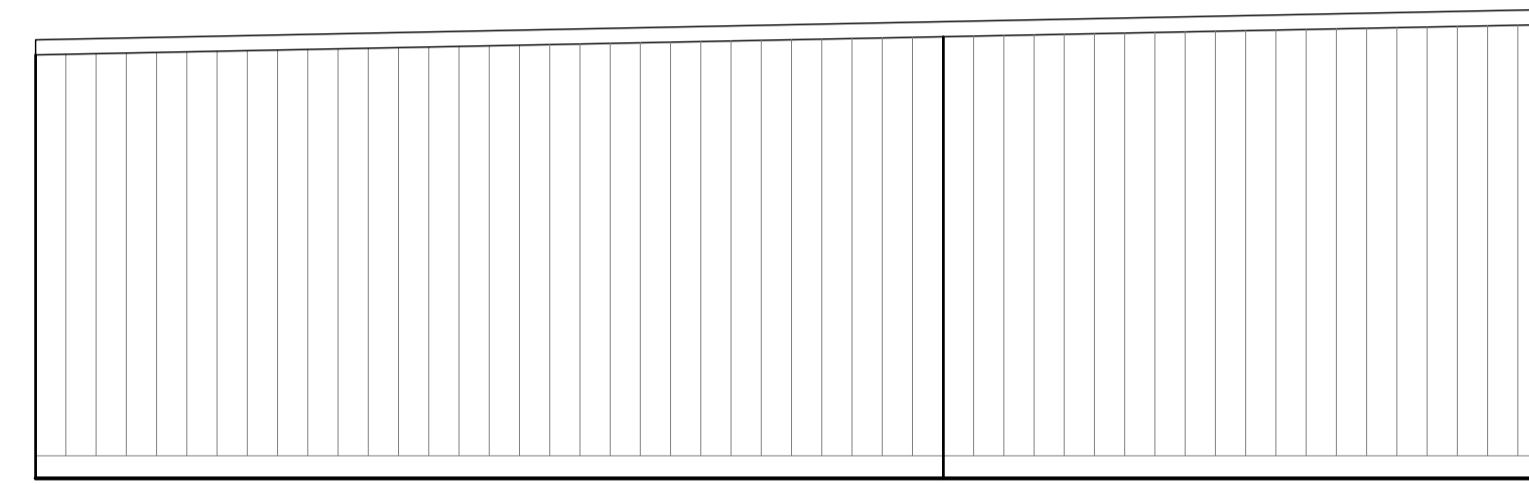

SIDE ELEVATION

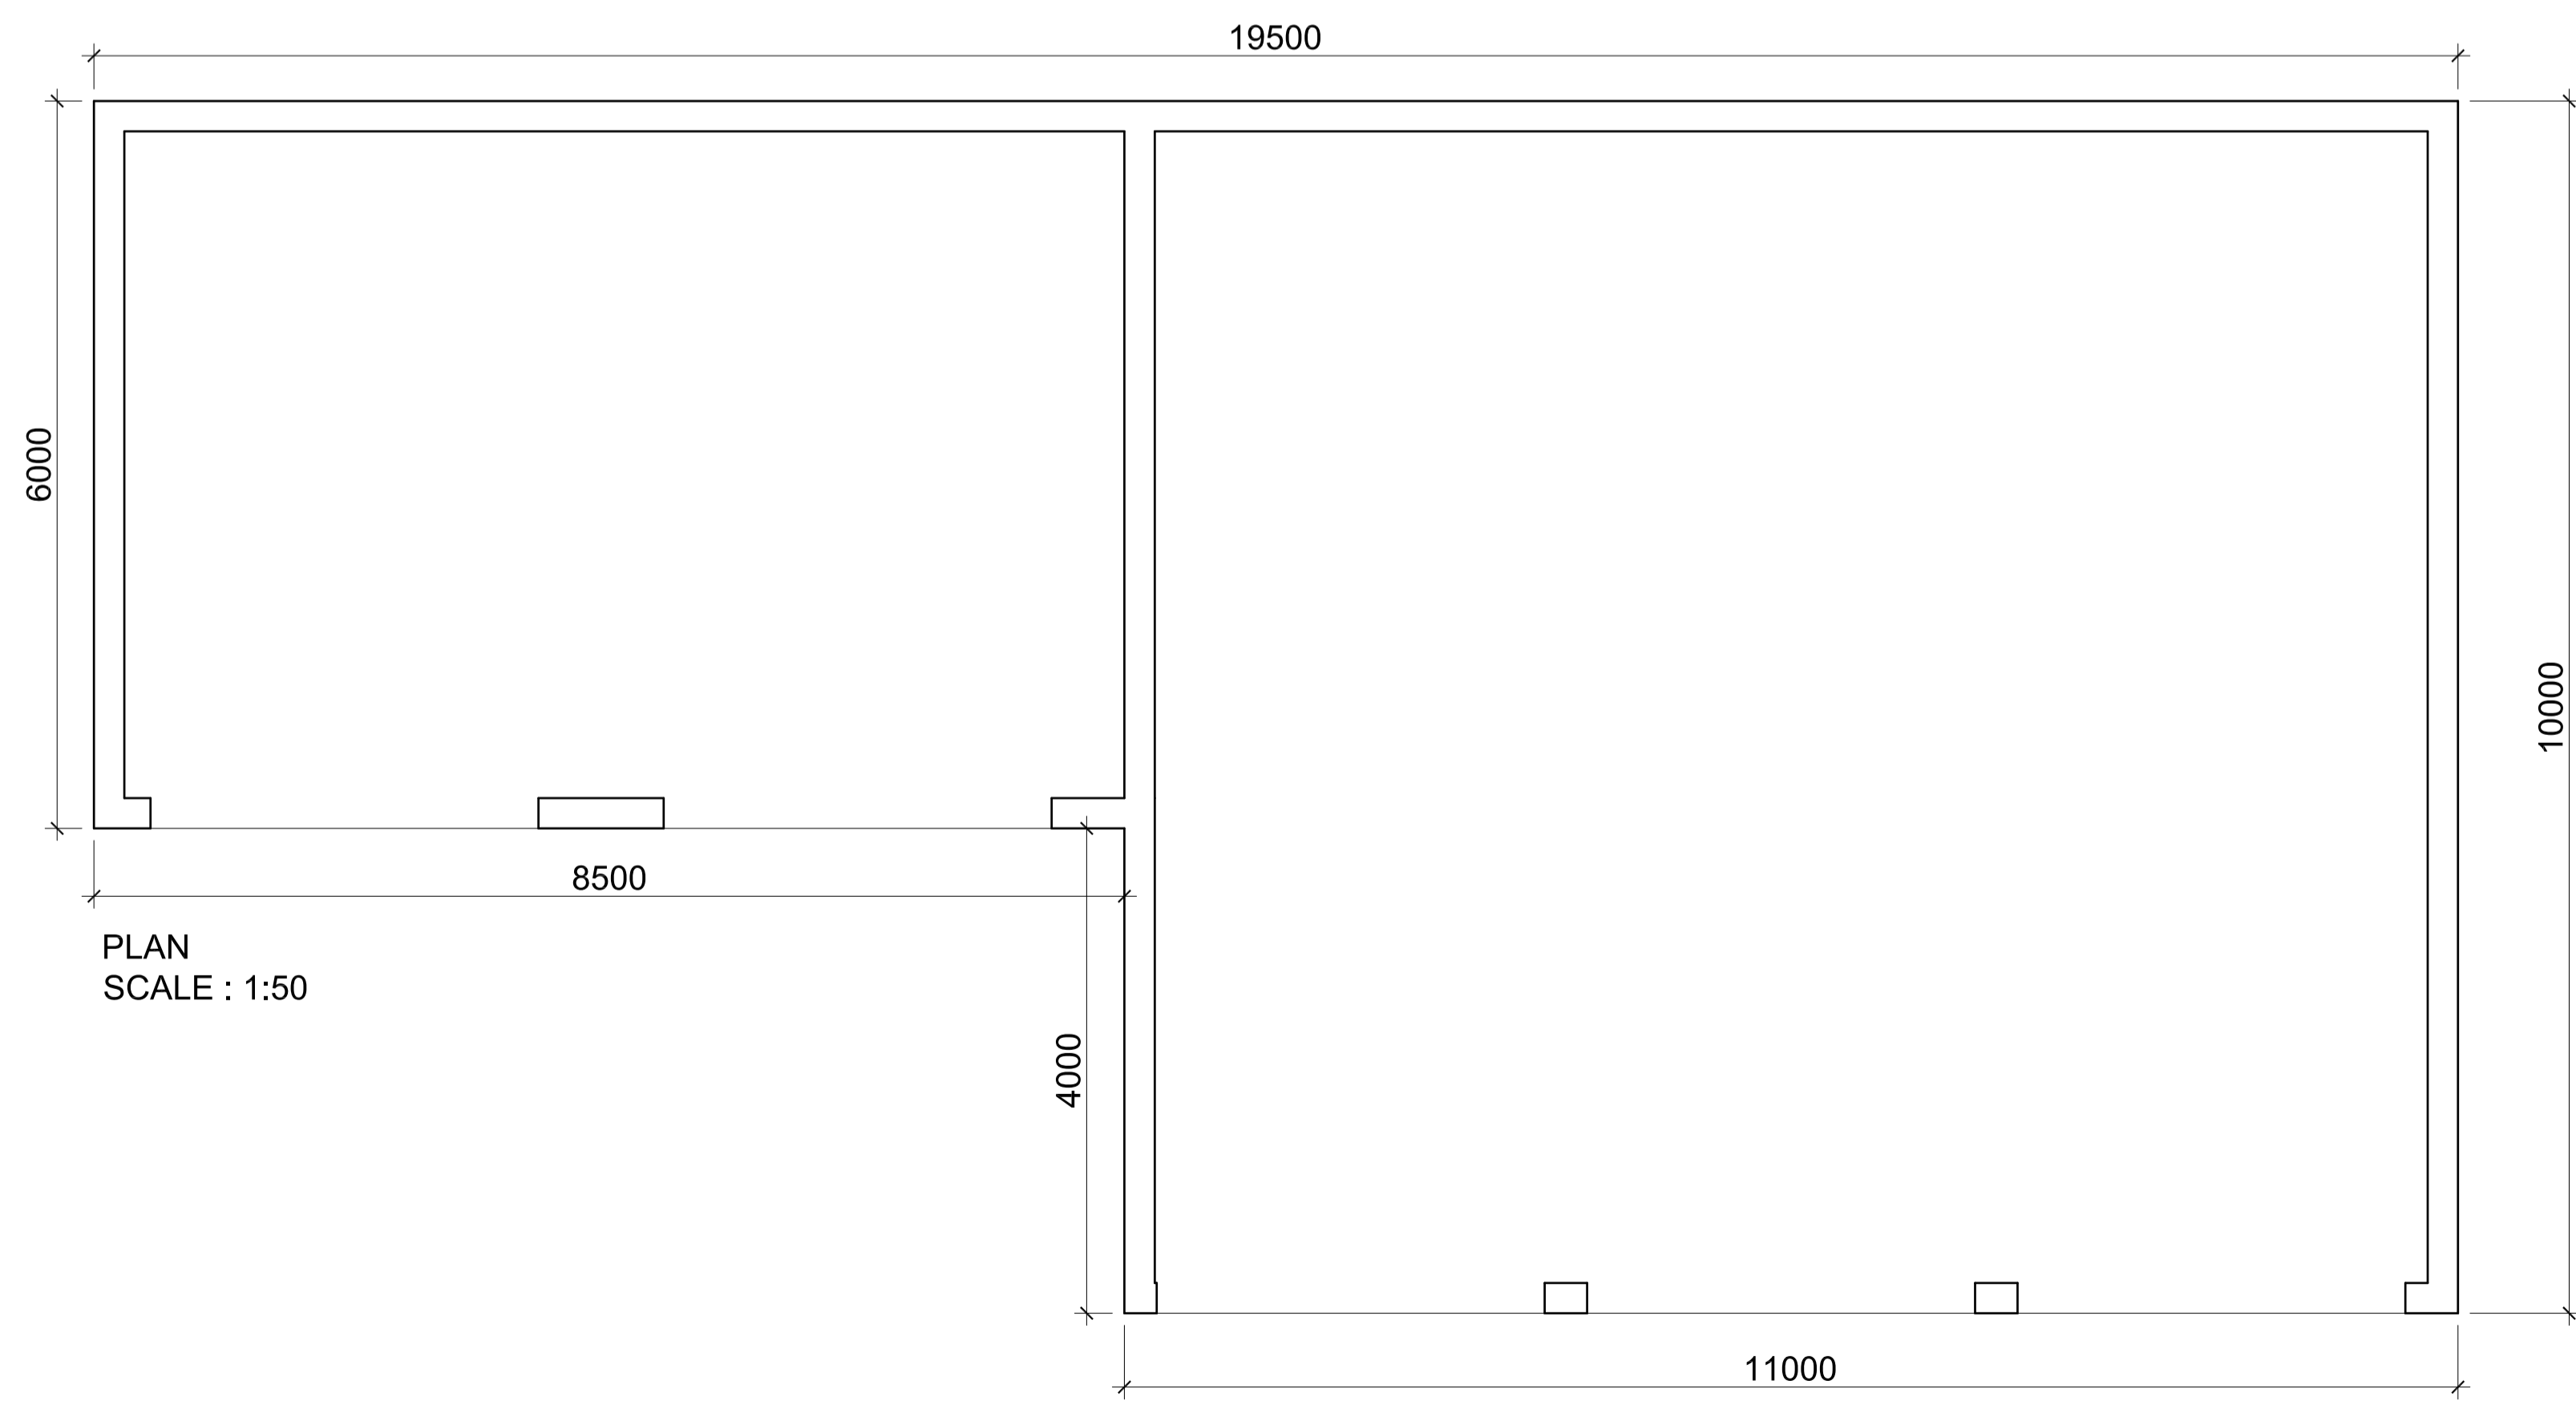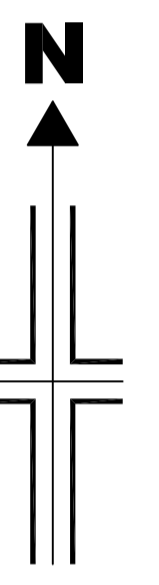


PLAN  
SCALE : 1:50

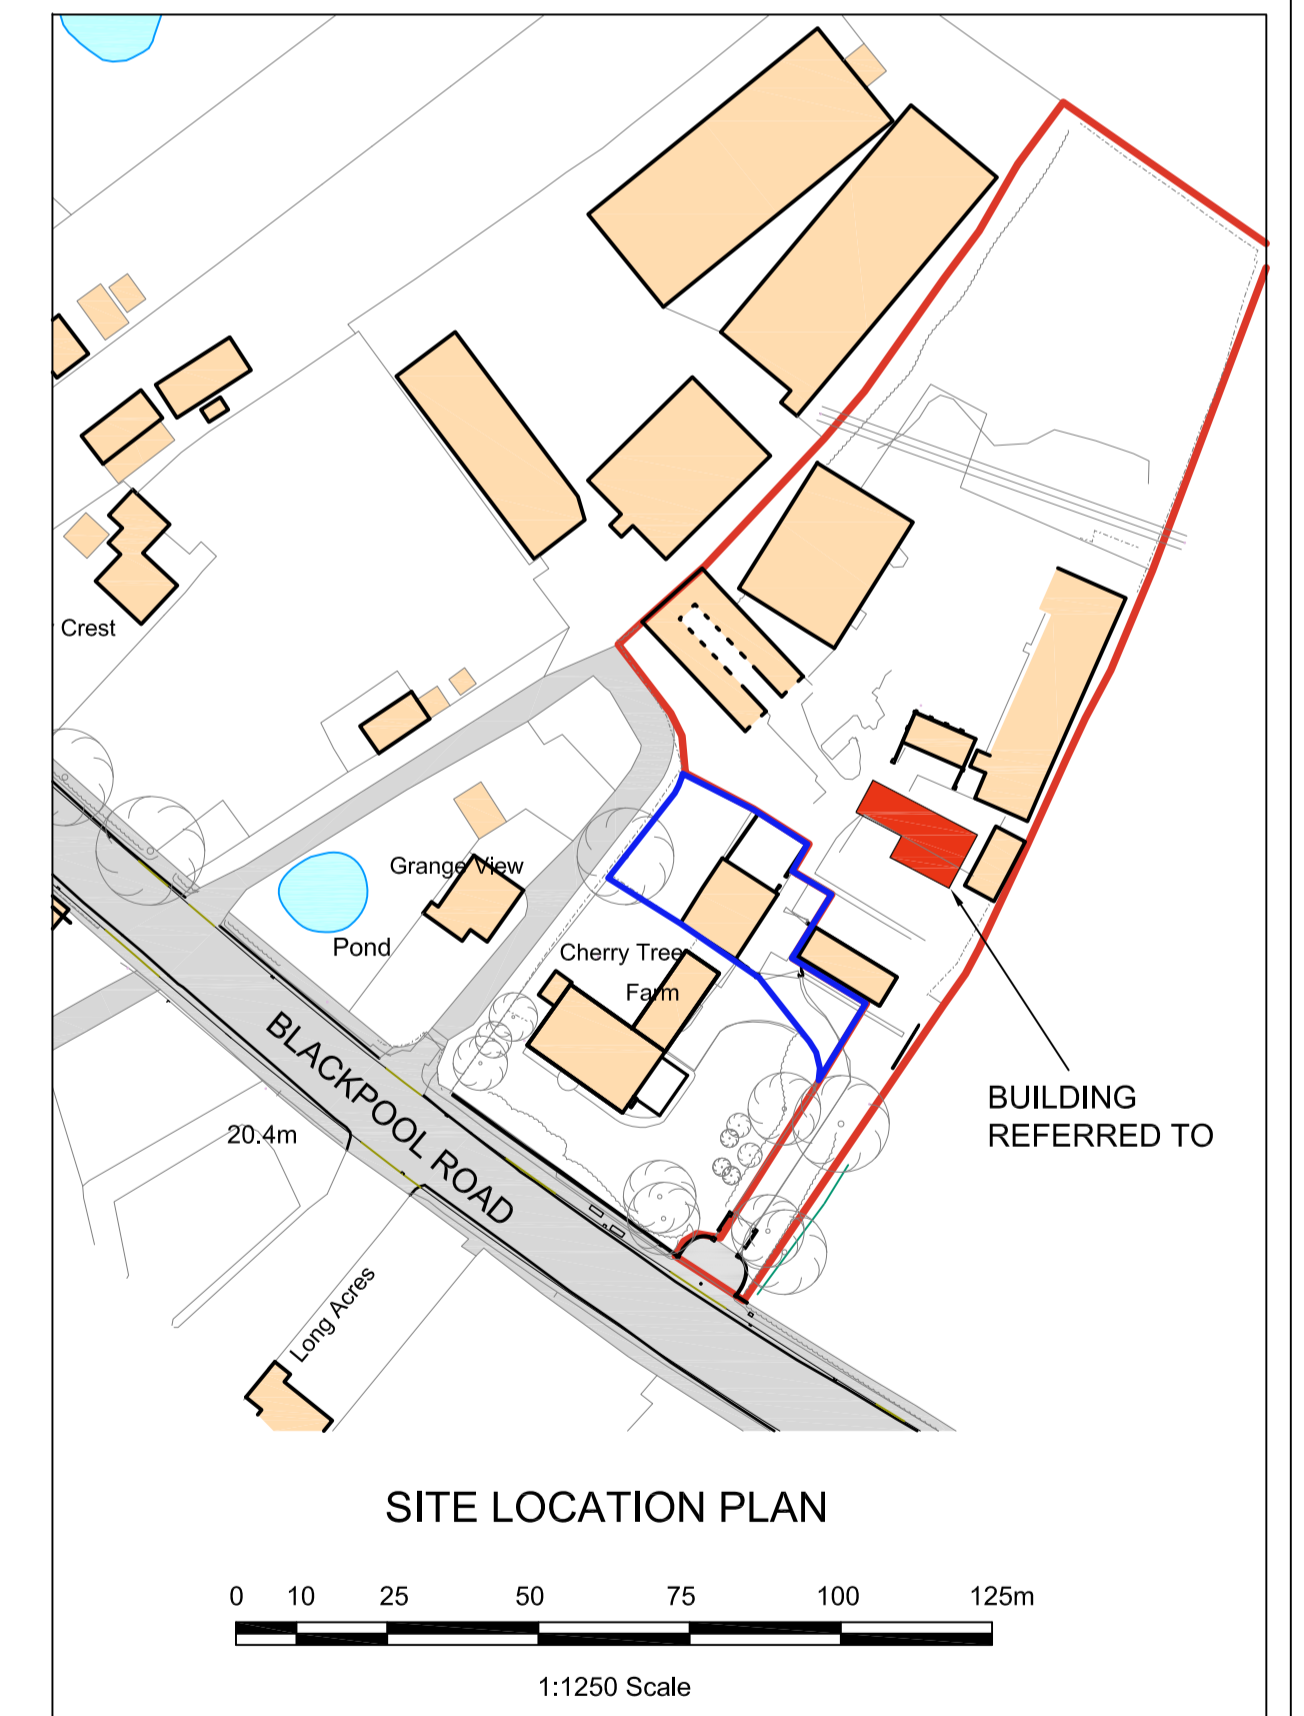

SITE LOCATION PLAN

0 10 25 50 75 100 125m

1:1250 Scale

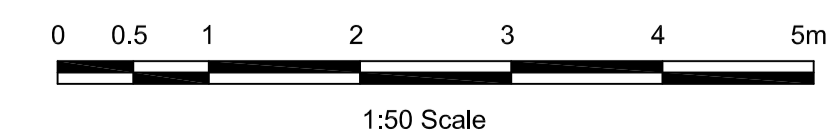

1:50 Scale

<b>Little Oaks Ltd</b>			
<b>Cherry Tree Farm, Blackpool Road, Newton with Clifton</b>			Scale <b>As Shown @ A1</b>
<b>Proposed Building Plan &amp; Elevations</b>			Drawn <b>HP</b>
			Checked <b>DME</b>
			Approved <b>DME</b>
www.psaesign.co.uk psa@psaesign.co.uk			Drwg No. <b>A2807/PL20</b>
<b>PSA</b> DESIGN			Date <b>April 2021</b>
PSA Design The Old Bank House 6 Berry Lane, Longridge Preston, PR3 3JA Tel. 01772 786066 Fax. 01772 786265			Rev.