




REV	ISSUE DATE	COMMENT	BY
P1	30.04.2021	ISSUED FOR INFORMATION	RJB
P2	05.05.2021	ISSUED FOR INFORMATION	RJB

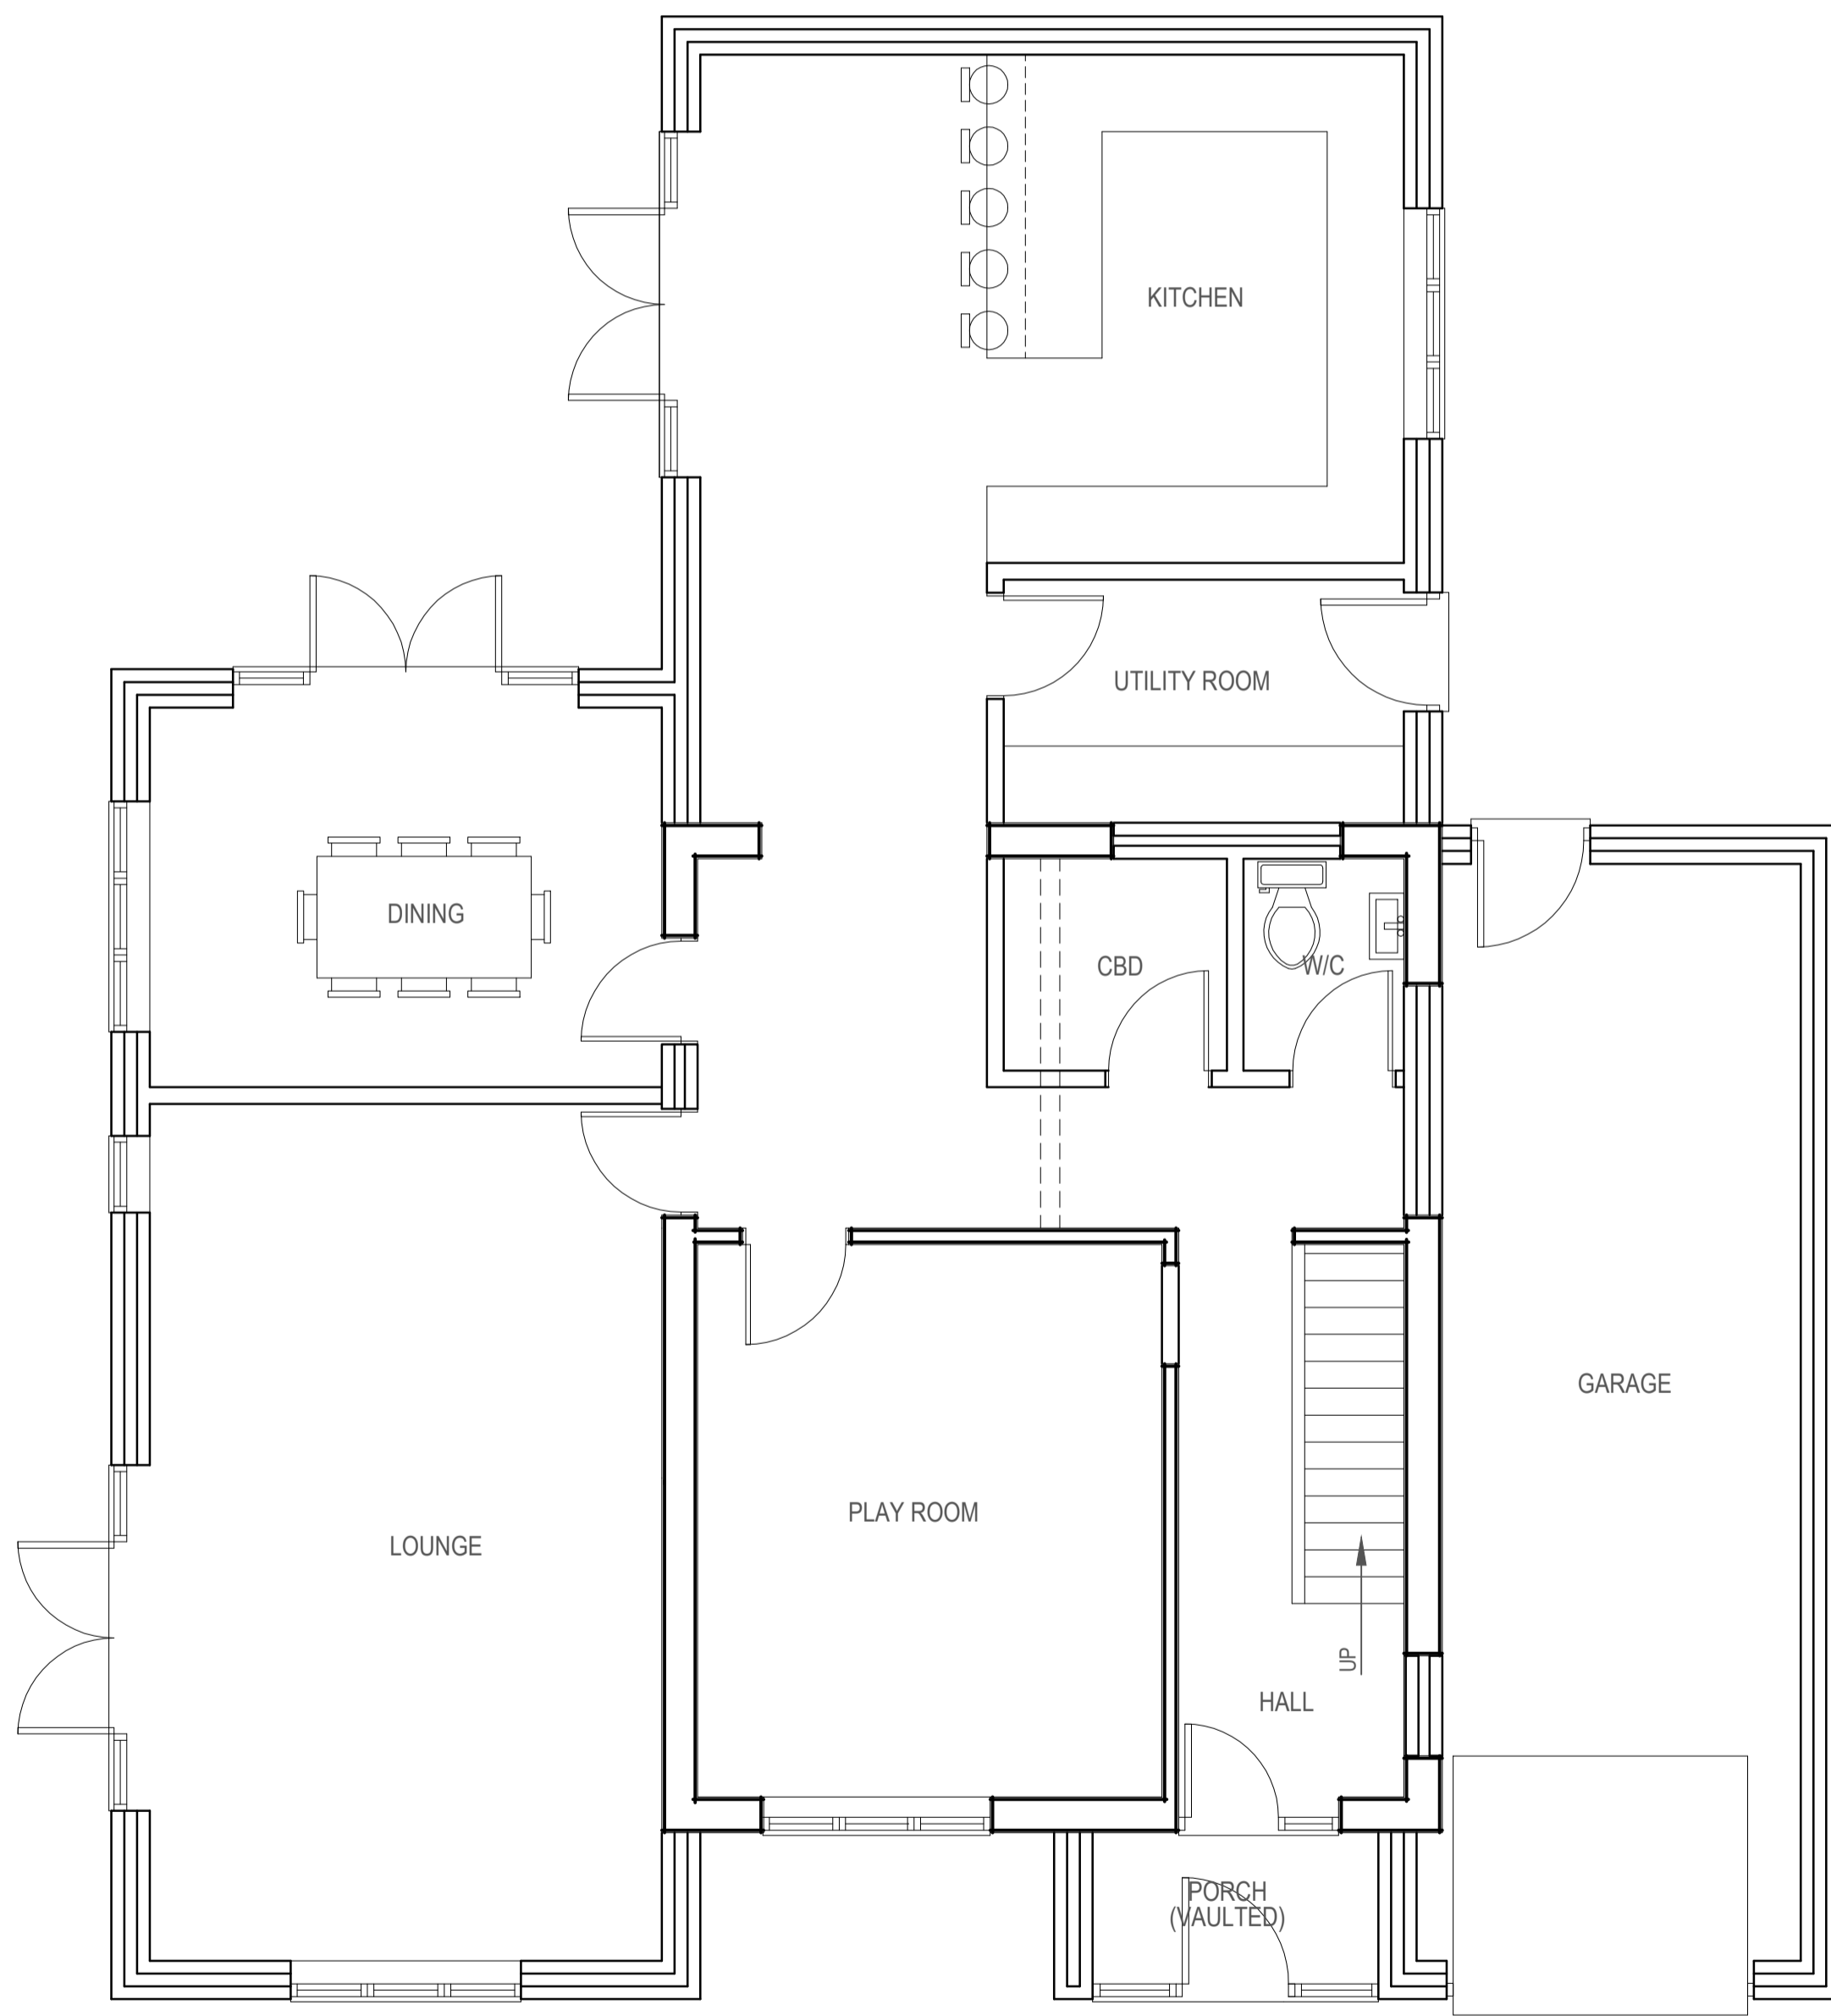

PROPOSED GROUND FLOOR PLAN  
SCALE 1:50 AT A1

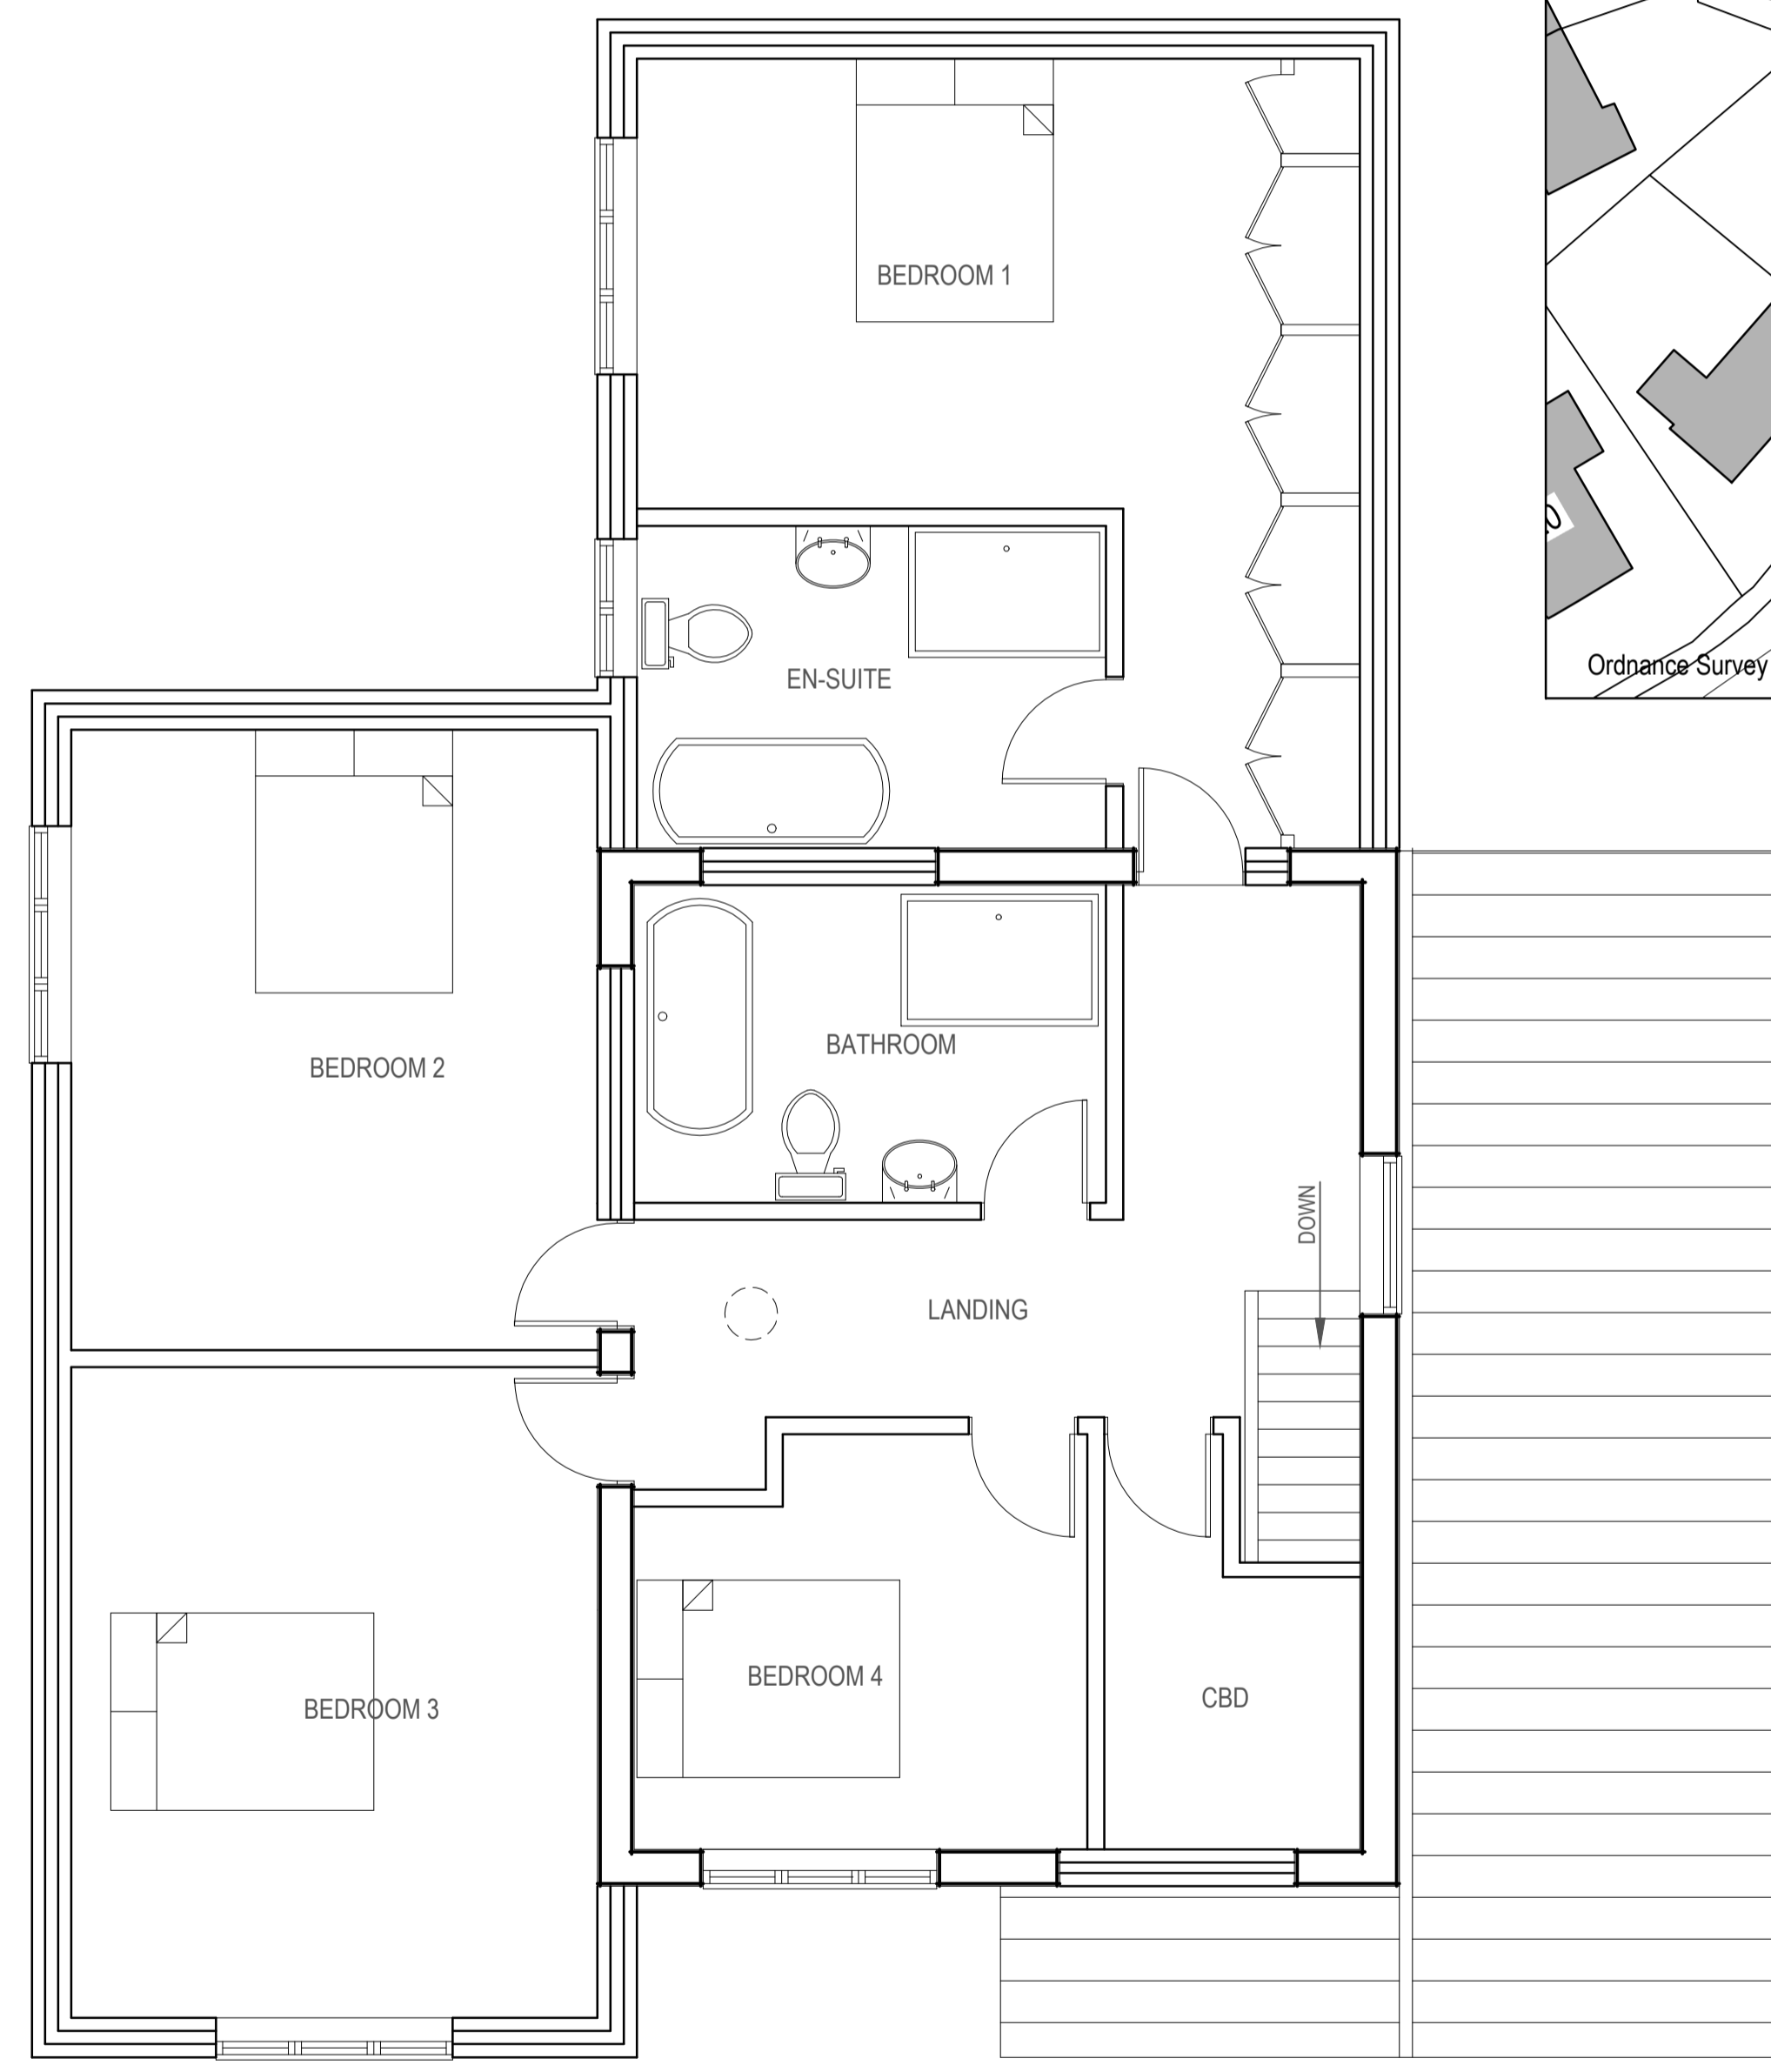

PROPOSED FIRST FLOOR PLAN  
SCALE 1:50 AT A1

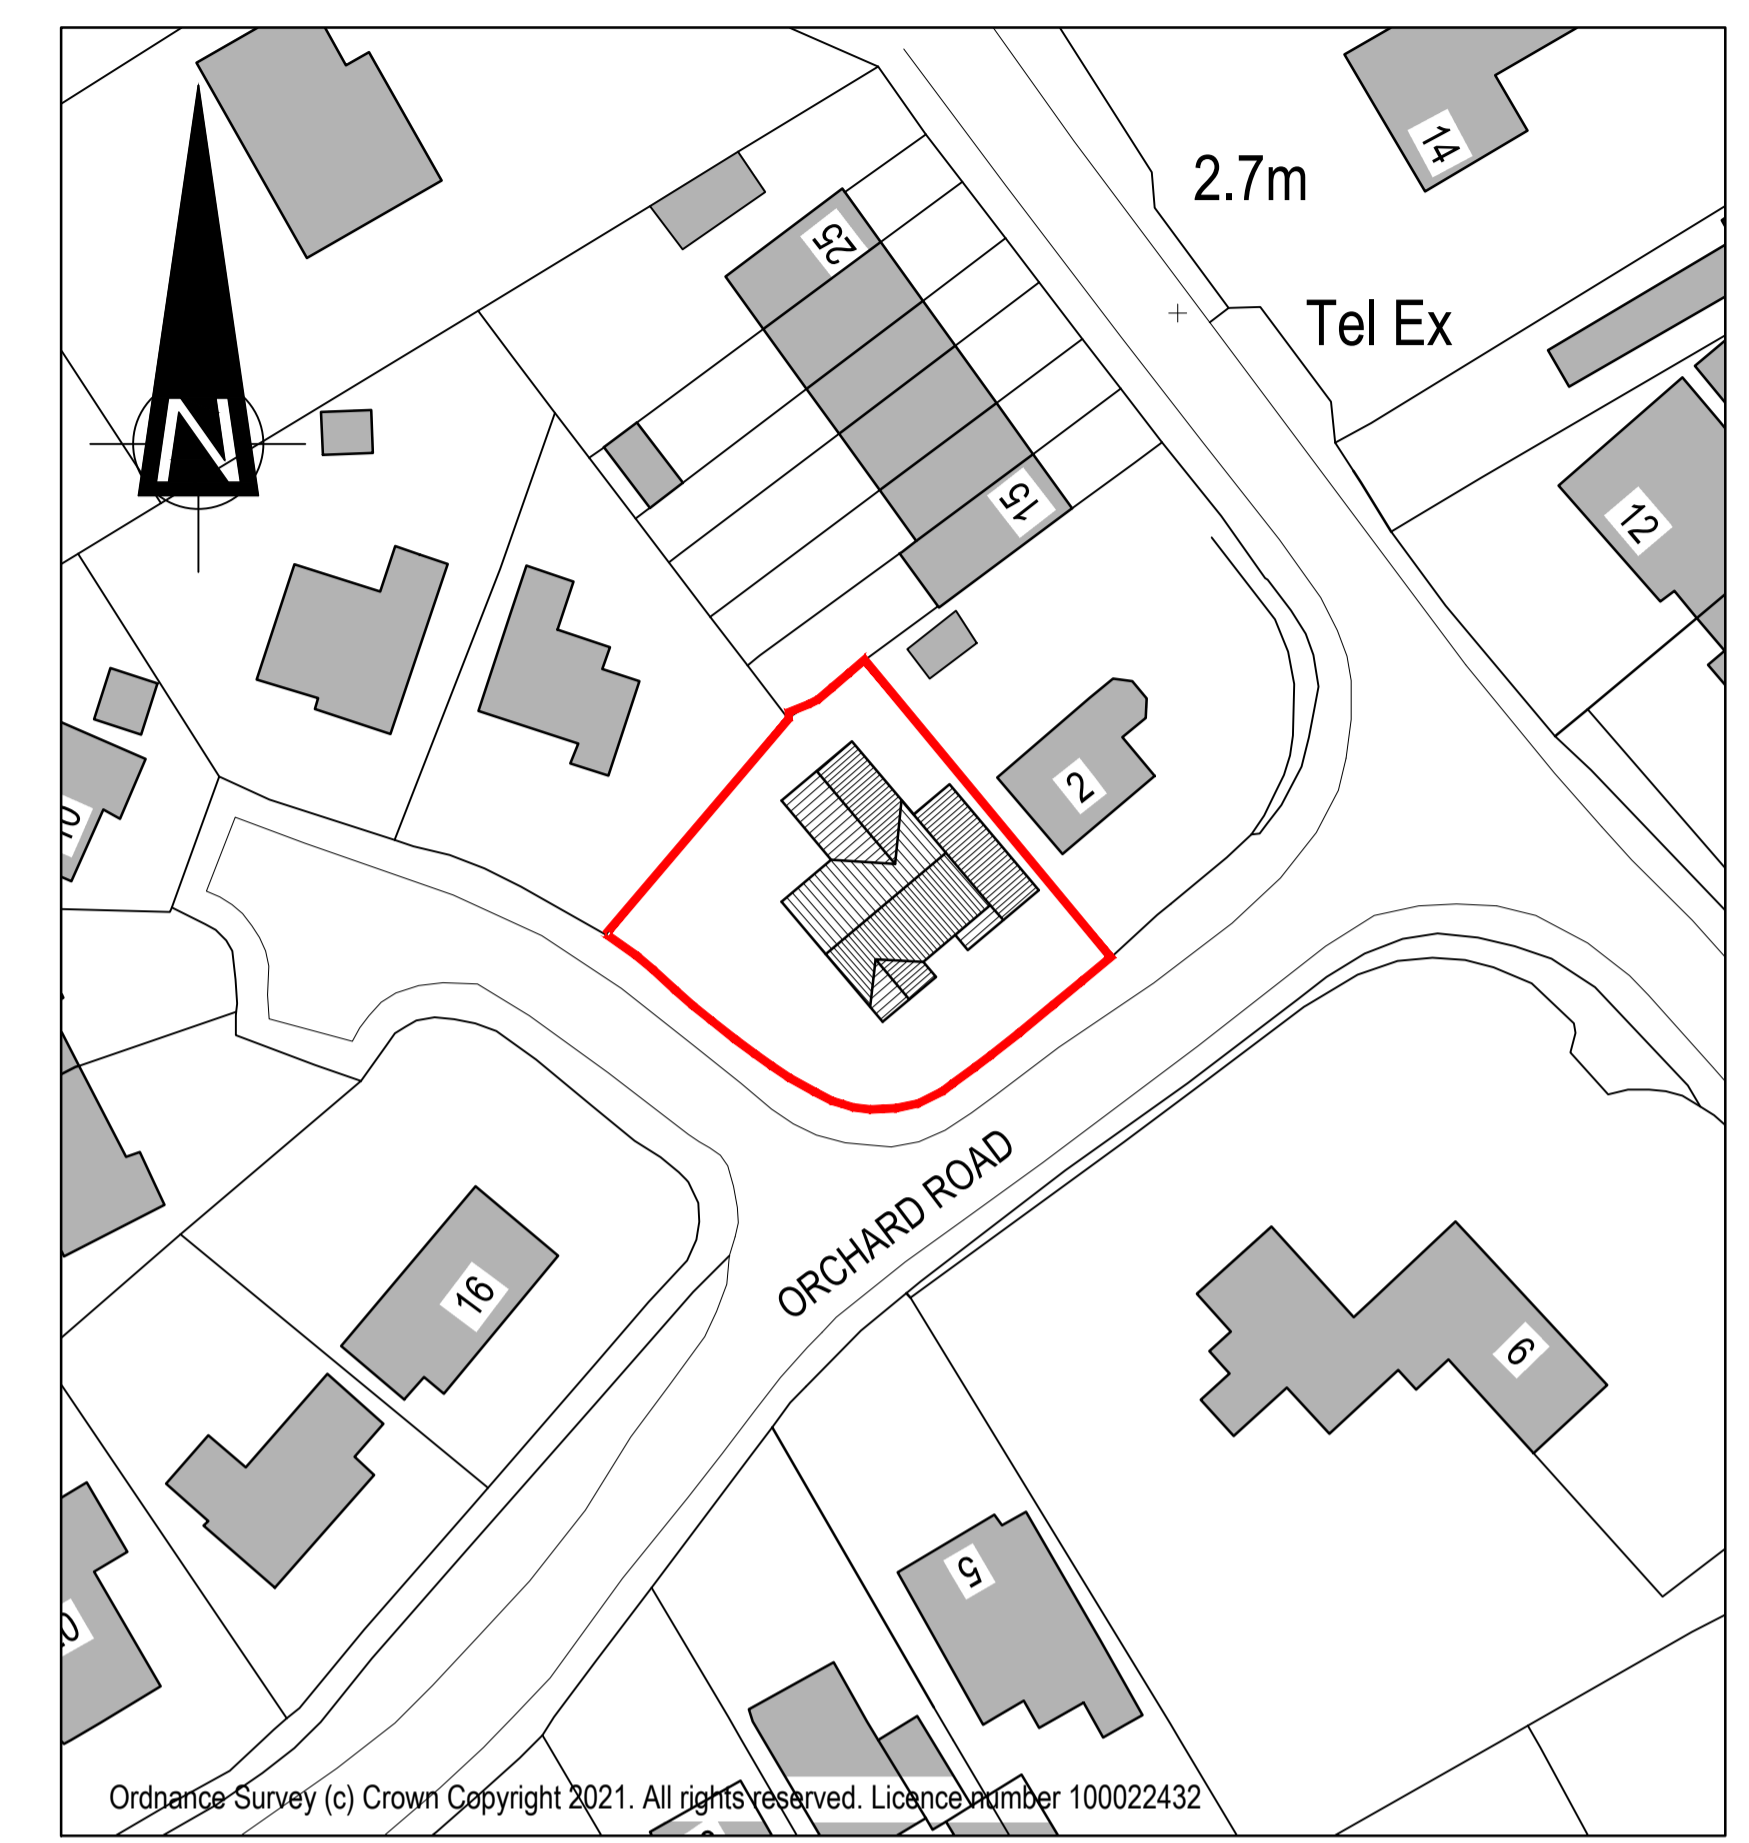

PROPOSED SITE LOCATION PLAN  
SCALE 1:500 AT A1

PROJECT <b>4 ORCHARD ROAD, WIGGENHALL ST. GERMANS, NORFOLK, PE34 3DS.</b>	CLIENT <b>MR W. SIMPER</b>	DWG No. <b>2103004-02</b>	REVISION <b>P2</b>
DRAWING <b>PROPOSED FLOOR PLANS</b>		DISCIPLINE <b>PLANNING</b>	



**in house DESIGN**

- PLANNING
- BUILDING REGULATIONS
- STRUCTURAL ENGINEERING
- SCAFFOLD DESIGN & INSPECTION

**In House Design**  
The Ashes, Elsing Road  
Lyng, Norfolk, NR9 5RR.  
w: www.in-house-design.co.uk  
e: rob@in-house-design.co.uk  
t: 01603 558240  
**In House Design** is a trading name of  
**BEETENSON HOWARD LTD**