



REV	ISSUE DATE	COMMENT	BY
P1	30.04.2021	ISSUED FOR INFORMATION	RJB
P2	05.05.2021	ISSUED FOR INFORMATION	RJB



EXISTING FRONT ELEVATION
SCALE 1:50 AT A1

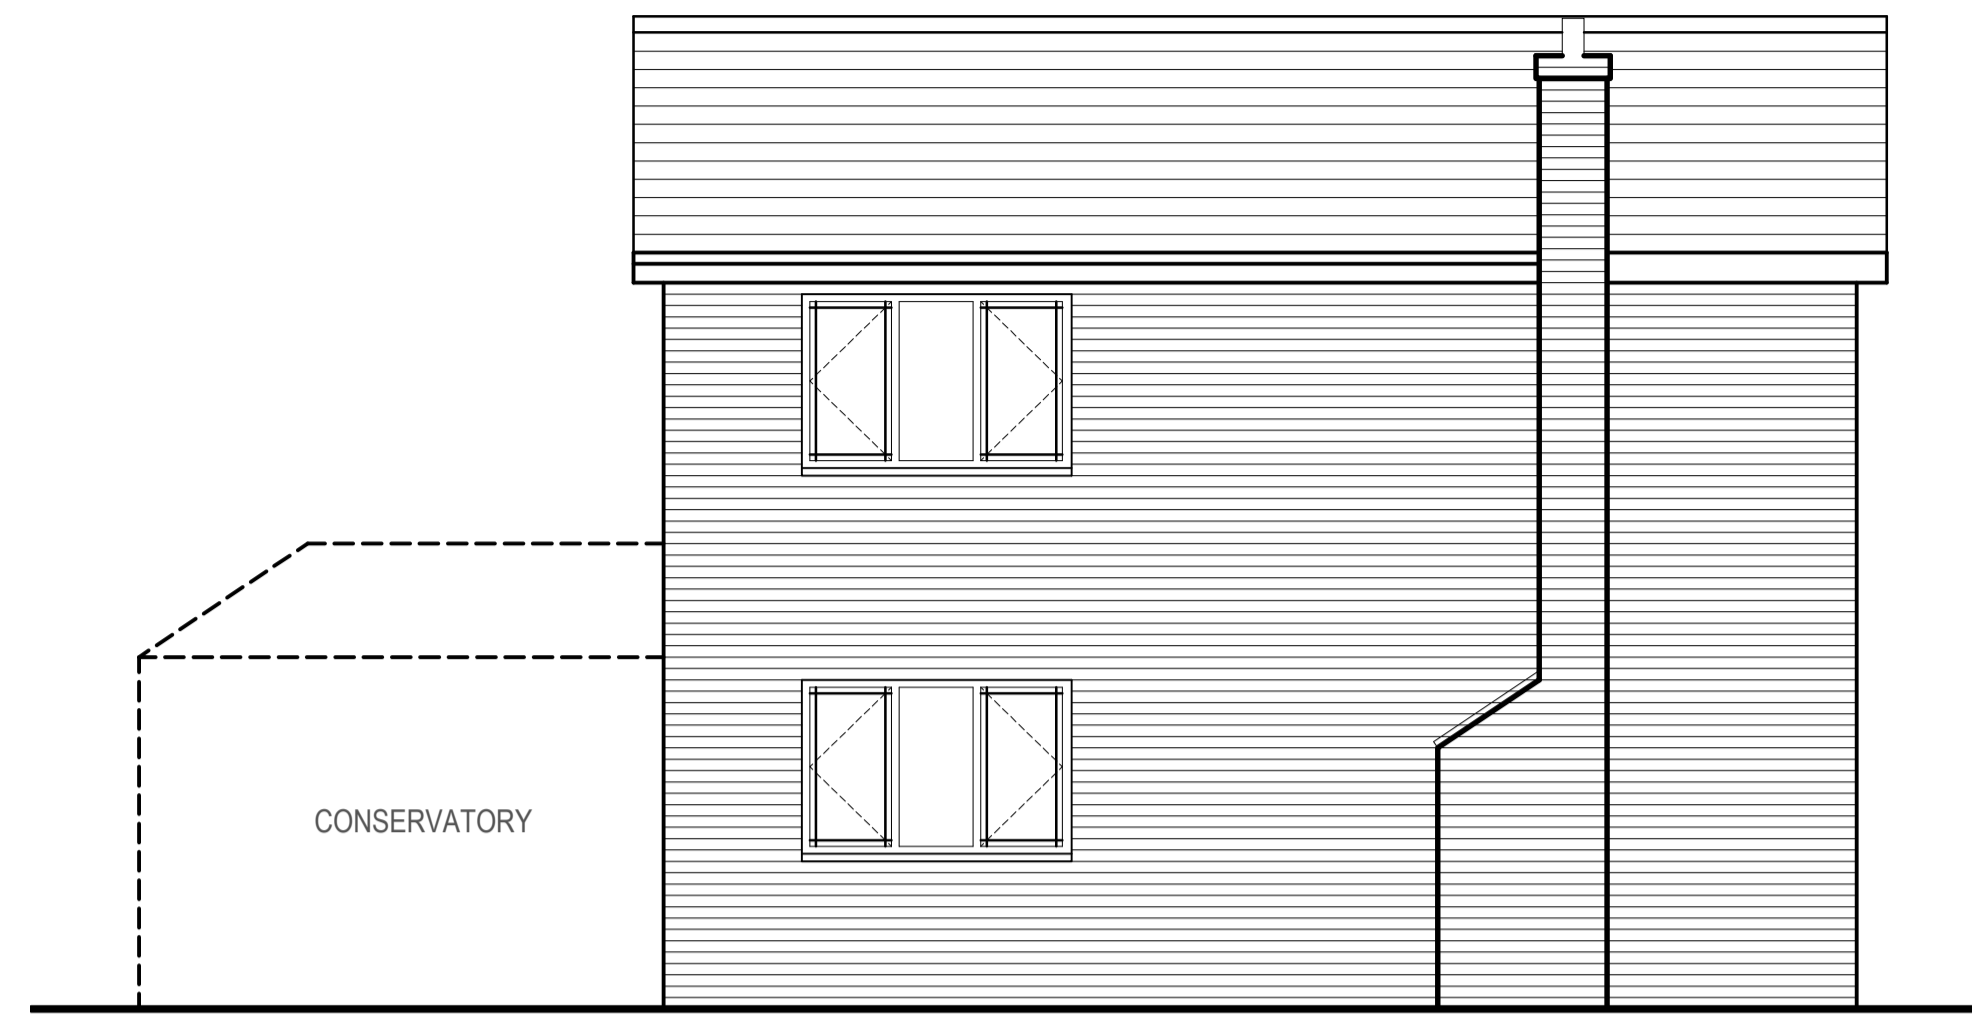


EXISTING SOUTH WEST ELEVATION
SCALE 1:50 AT A1

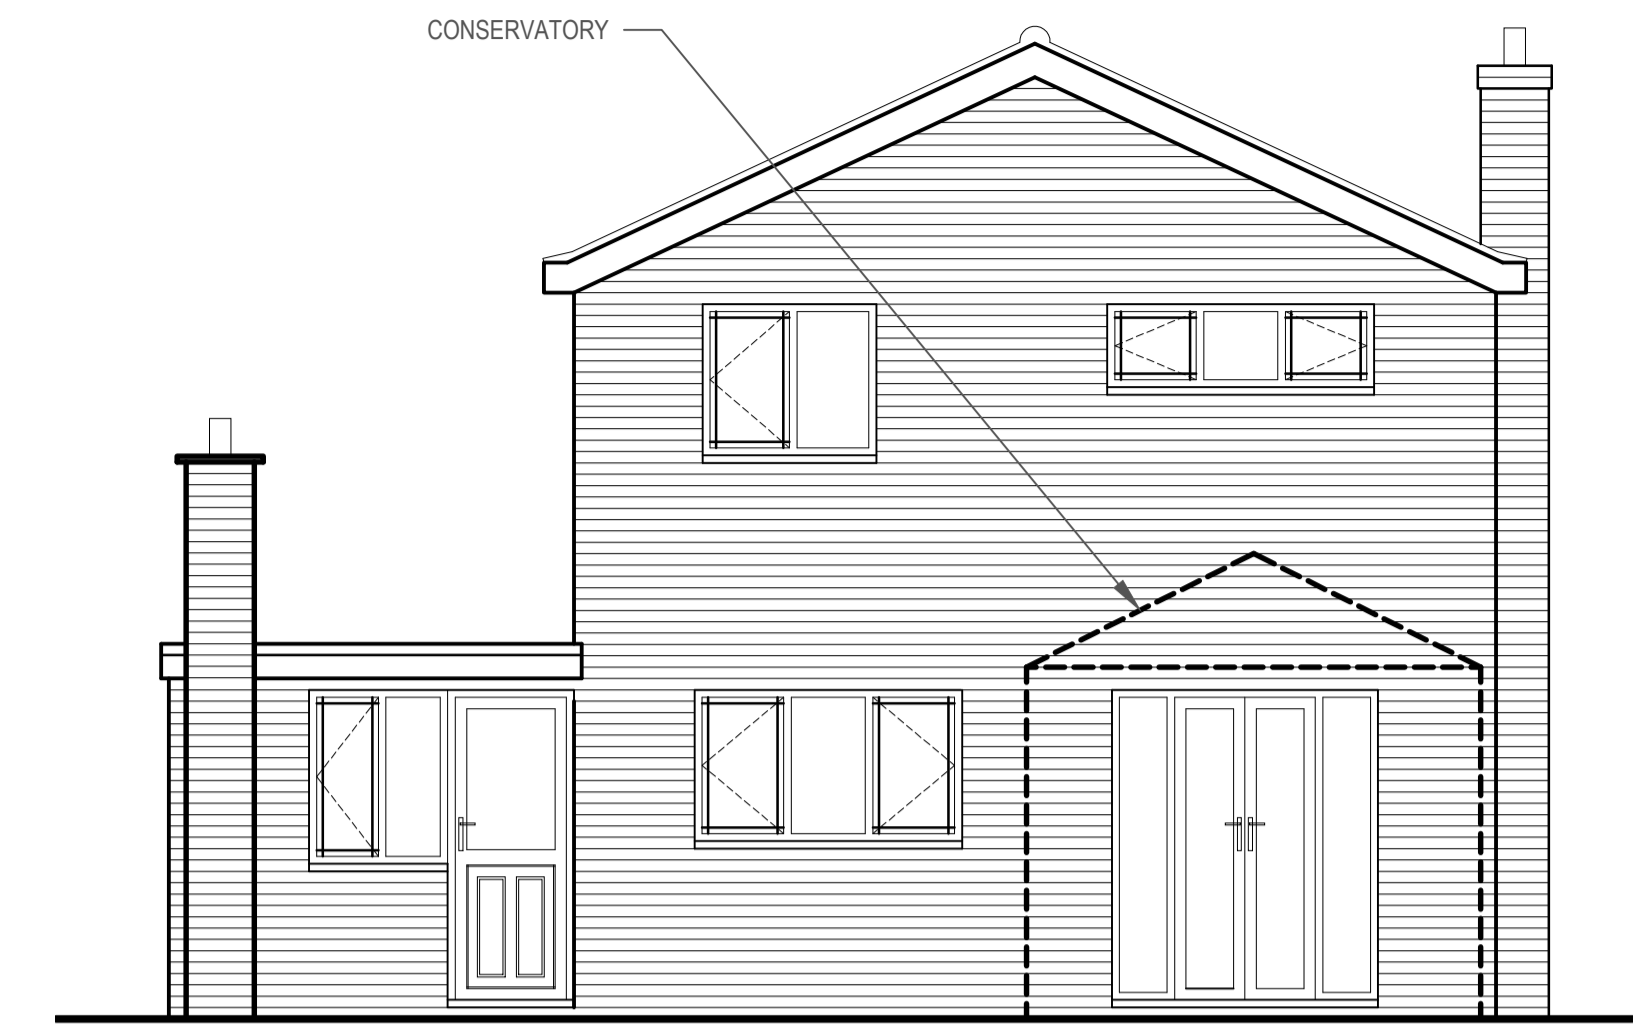


EXISTING REAR ELEVATION
SCALE 1:50 AT A1




EXISTING NORTH EAST ELEVATION
SCALE 1:50 AT A1

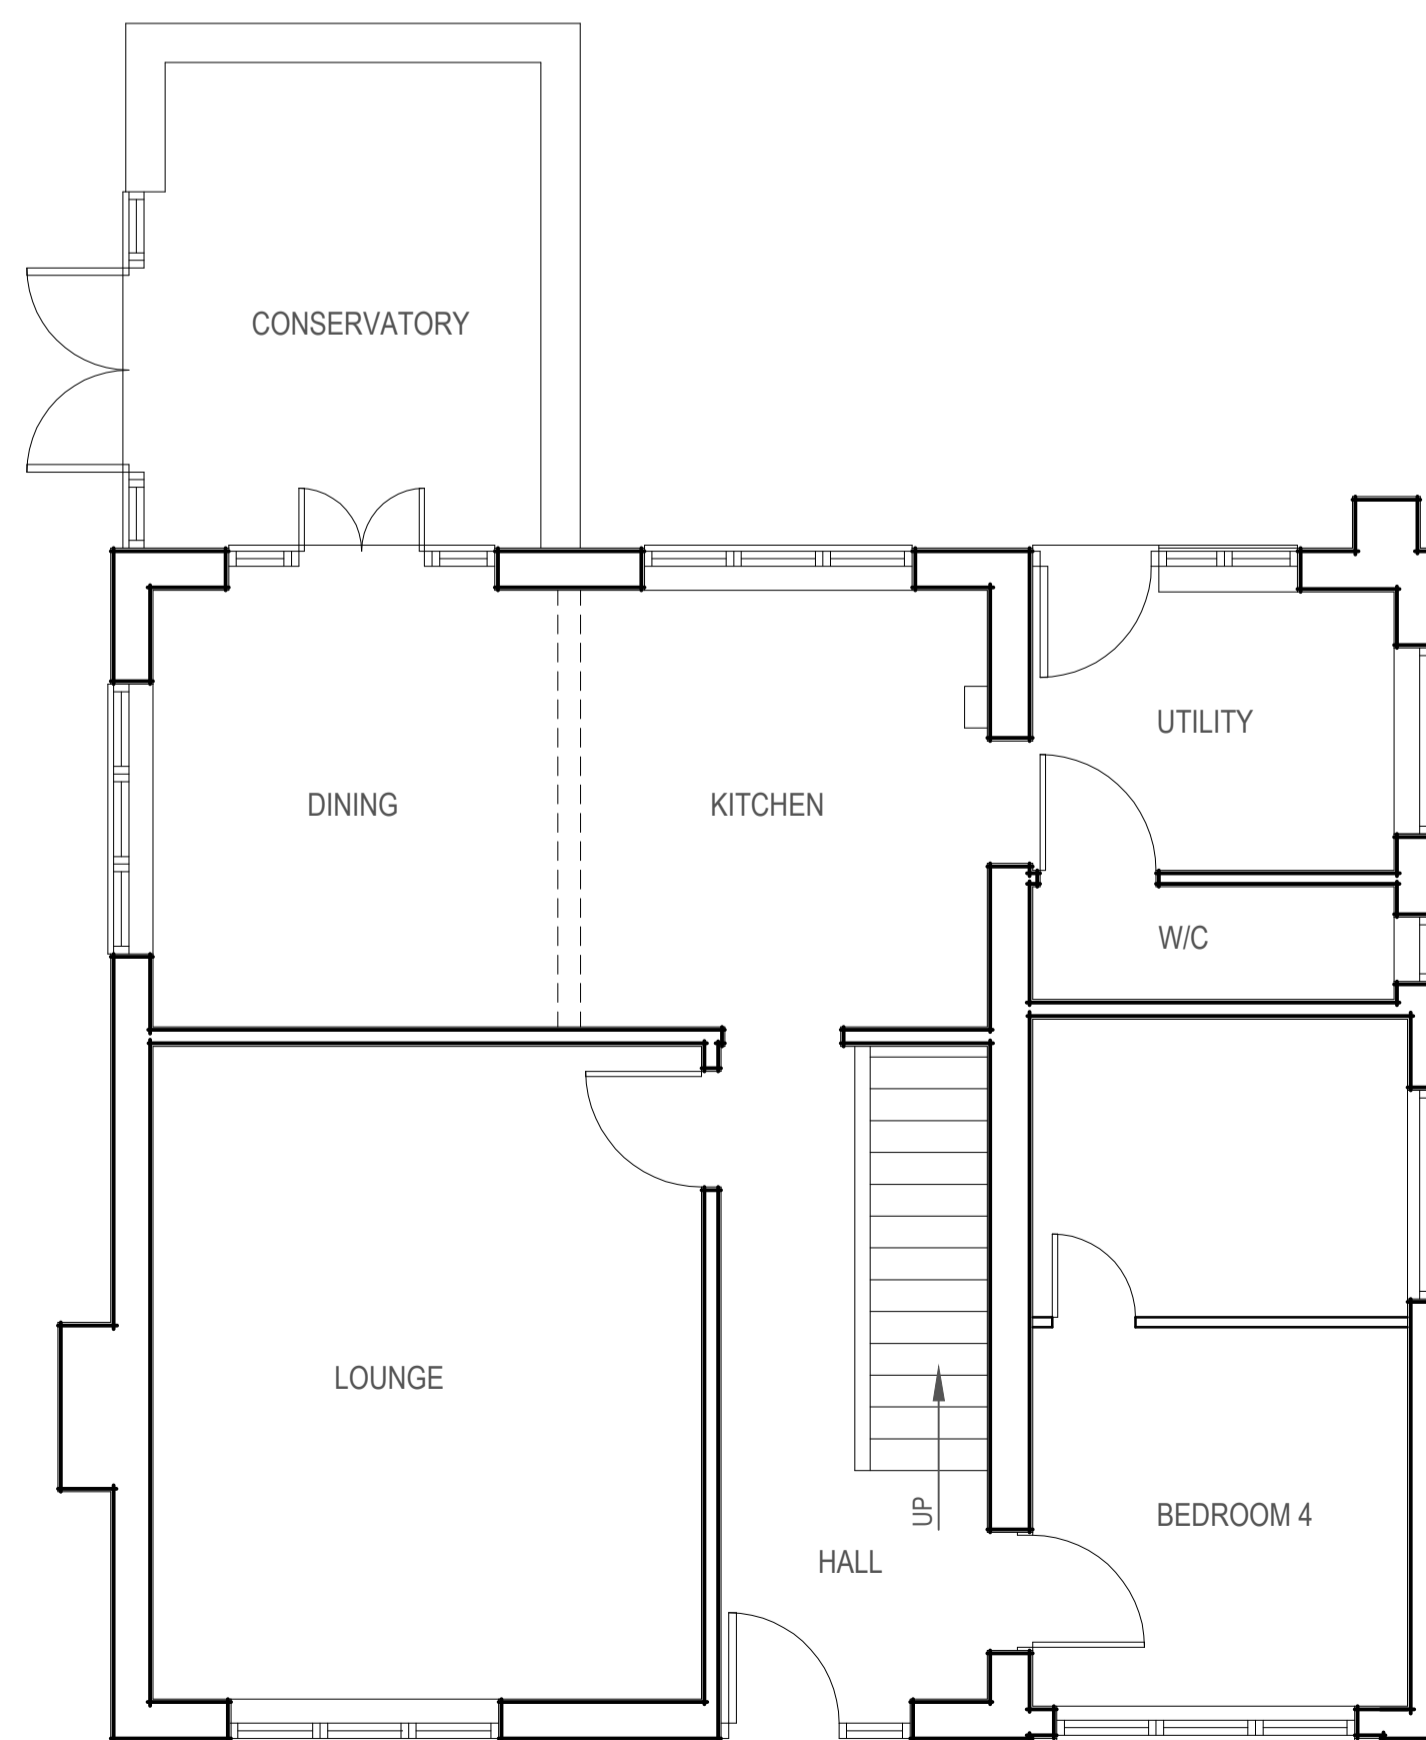

EXISTING GROUND FLOOR PLAN
SCALE 1:50 AT A1

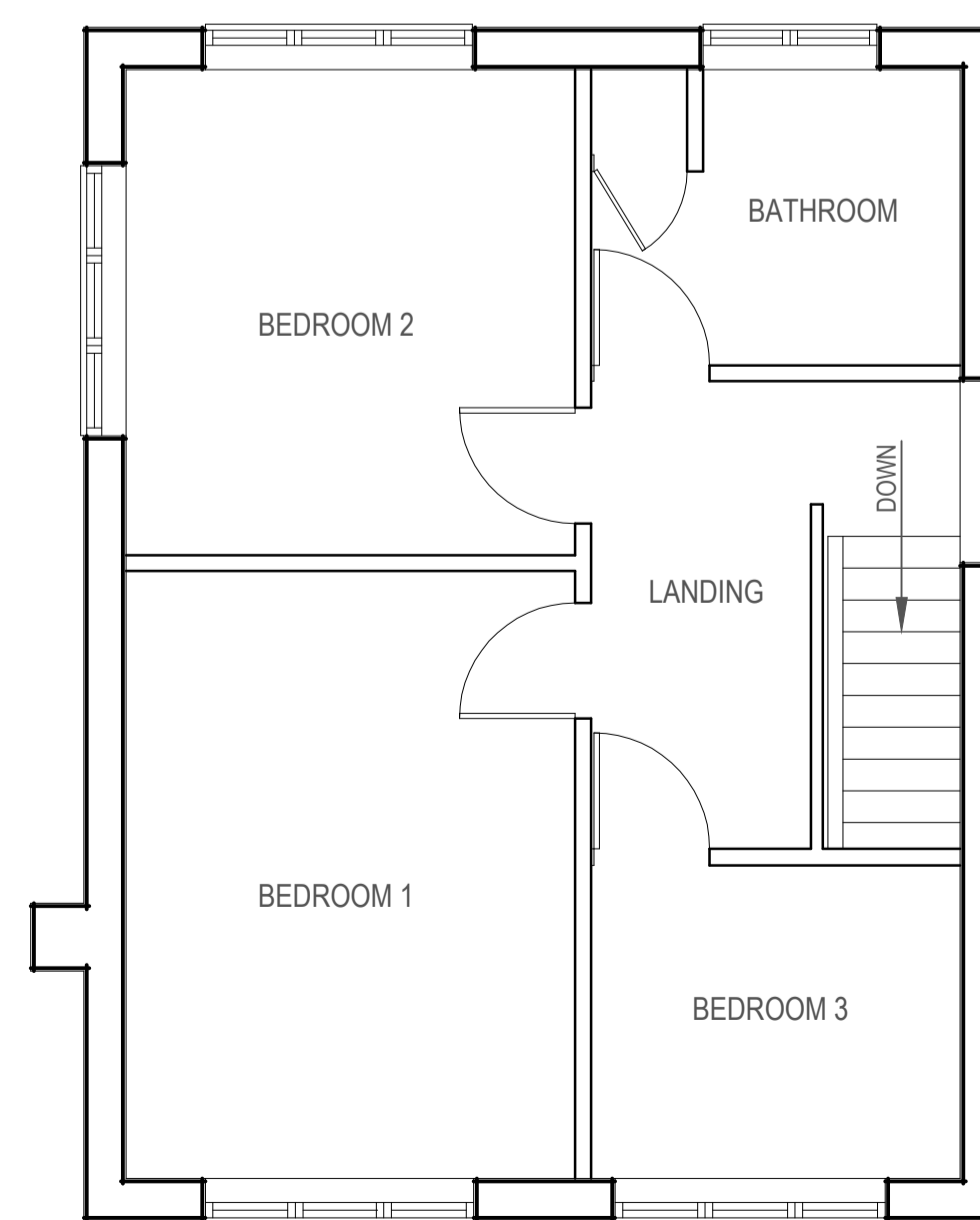

EXISTING FIRST FLOOR PLAN
SCALE 1:50 AT A1

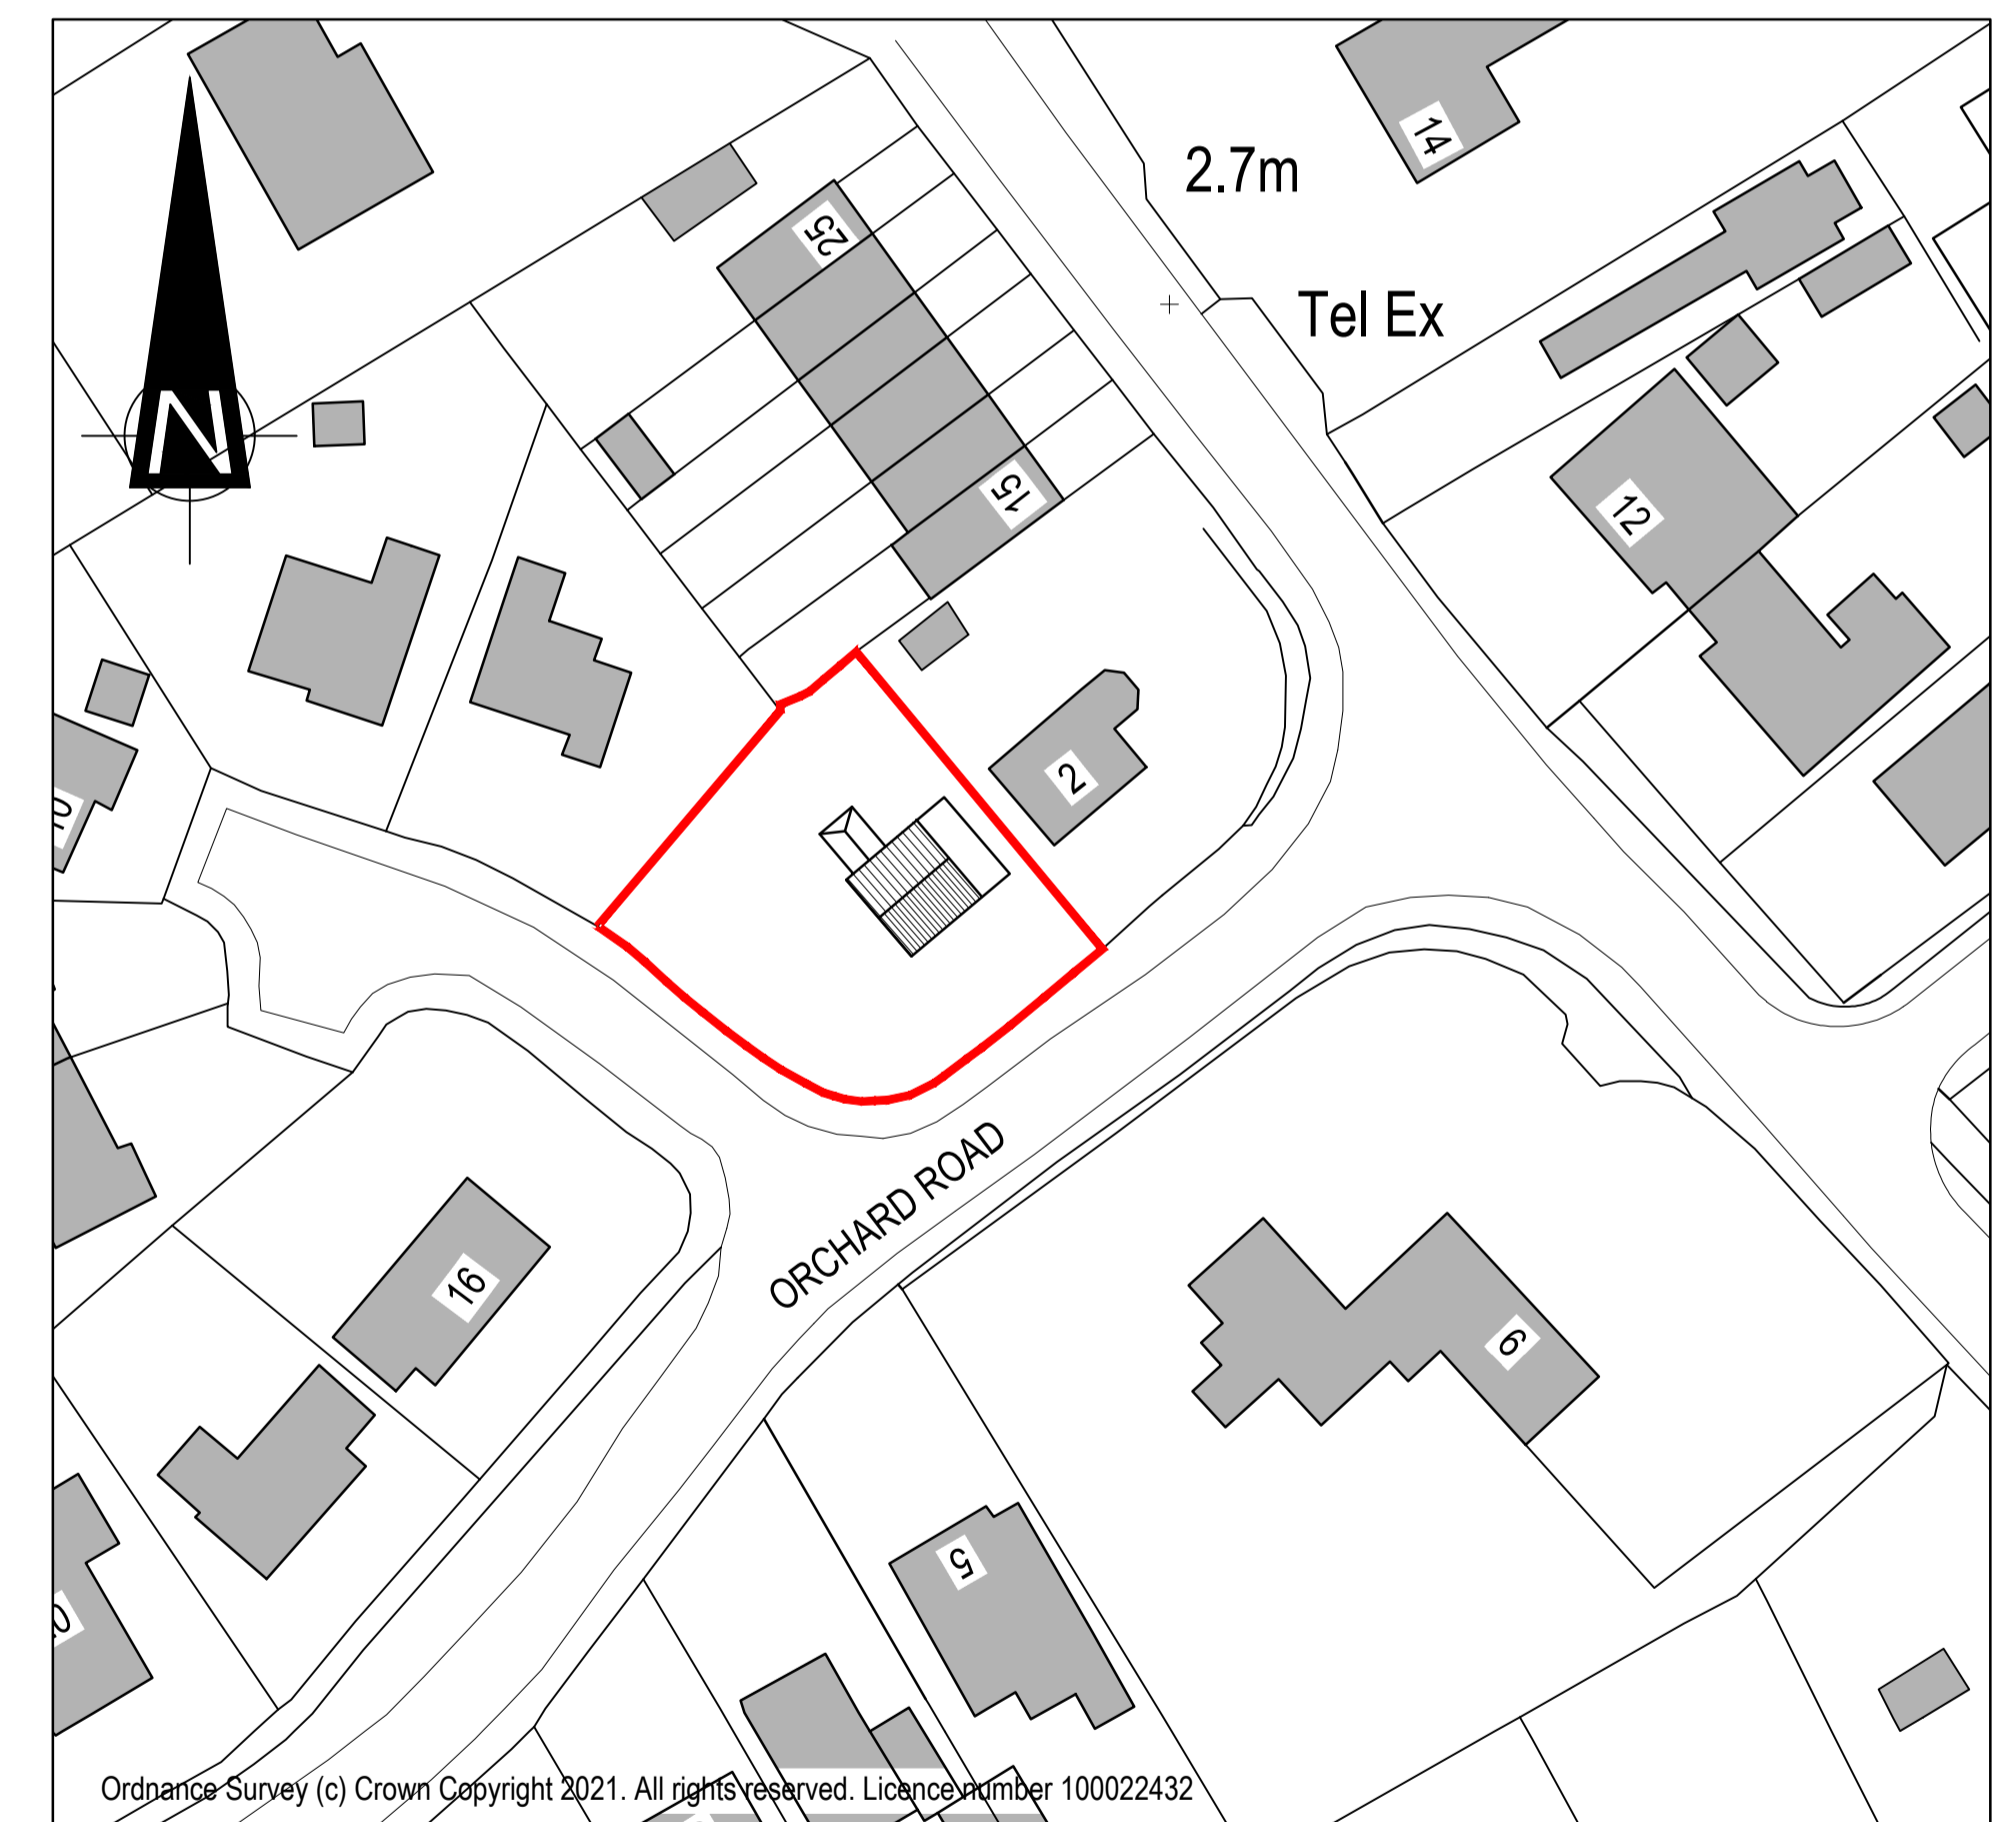

EXISTING SITE LOCATION PLAN
SCALE 1:500 AT A1

PROJECT 4 ORCHARD ROAD, WIGGENHALL ST. GERMANS, NORFOLK, PE34 3DS.	CLIENT MR W. SIMPER	DWG No. 2103004-01	REVISION P2
DRAWING EXISTING FLOOR PLANS & ELEVATIONS		DISCIPLINE PLANNING	



in house DESIGN

- PLANNING
- BUILDING REGULATIONS
- STRUCTURAL ENGINEERING
- SCAFFOLD DESIGN & INSPECTION

In House Design
The Ashes, Elsing Road
Lyng, Norfolk, NR9 5RR.
w: www.in-house-design.co.uk
e: rob@in-house-design.co.uk
t: 01603 558240
In House Design is a trading name of
BEETENSON HOWARD LTD