


PROPOSED FRONT ELEVATION SCALE 1:50 AT A1



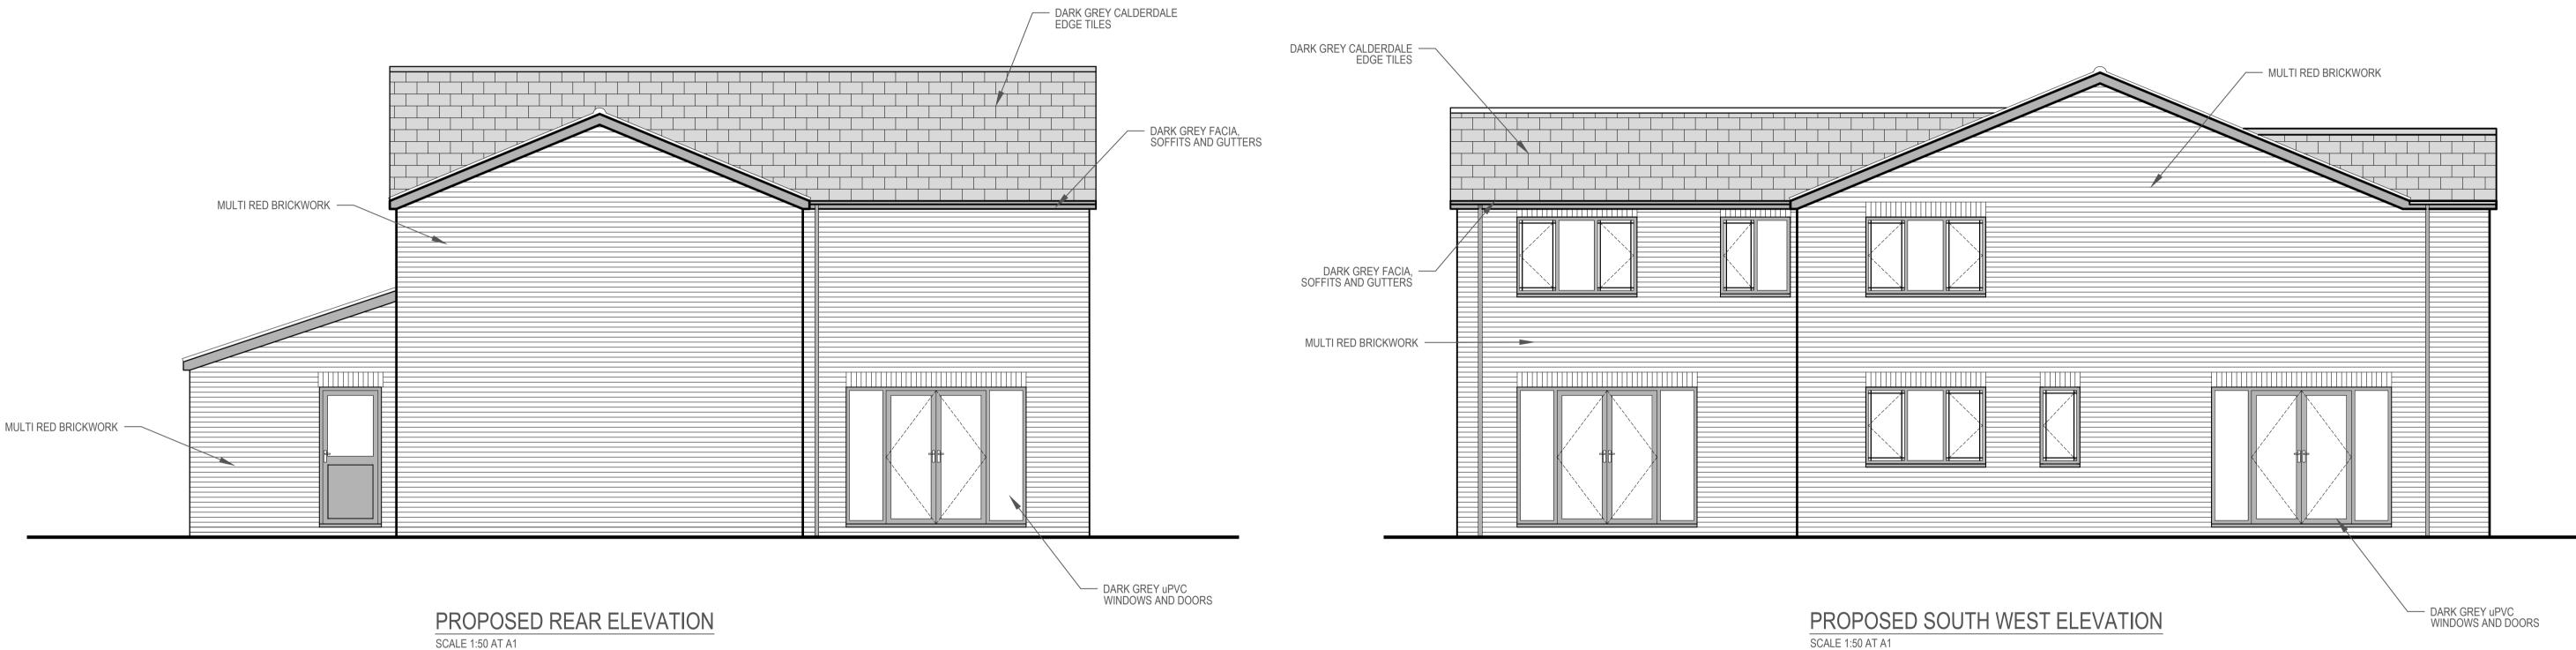

PROPOSED NORTH EAST ELEVATION SCALE 1:50 AT A1

DARK GREY FRAMES AND TINTED GLAZING TO PORCH

SCALE 1:50 AT A1

PROJECT

4 ORCHARD ROAD, WIGGENHALL ST. GERMANS, NORFOLK, PE34 3DS.



CLIENT

MR W. SIMPER

REVISION

DWG No.

2103004-03 P1

REV	ISSUE DATE	COMMENT	BY
P1	05.05.2021	ISSUED FOR INFORMATION	RJB