

Ground Floor Plan


1 : 50

First Floor Plan

1 : 50

GFL Scale Bar

1 : 50

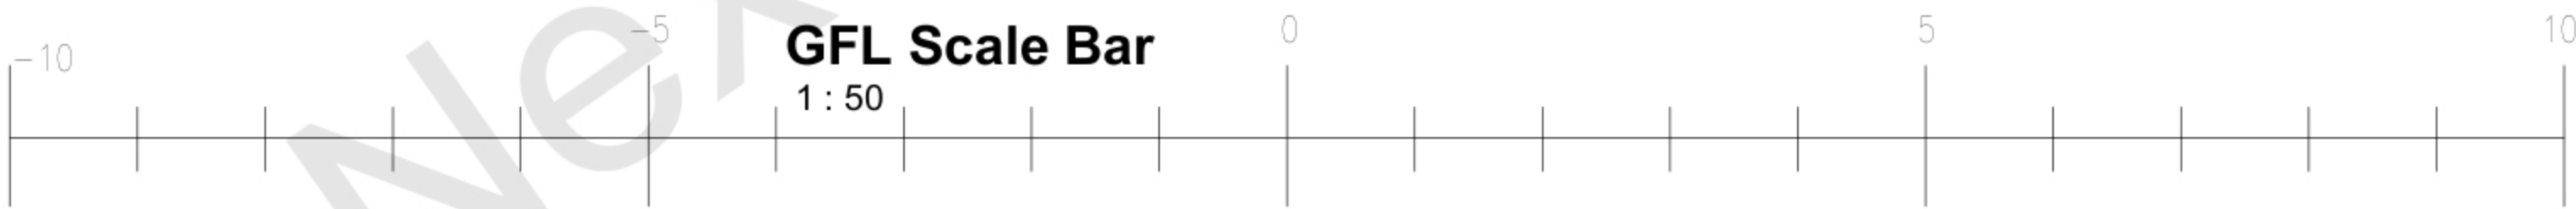

NextIdea2Design

Email - nextidea2design@mail.com

Mobile - 07574273310

Office - Kennington SE11 4ET

Planning Application

X

Building Regulation Drawings

Client: Mr R Redrouthu

Address:

203 Ridge Road
Sutton
SM3 9LS

Proposed Ground & First Levels

Project number

-

Date

26/04/2021

Drawn by

KRW

Checked by

KRW

92055/08

Scale

1 : 50