


**Ground Floor Plan**  
1 : 50

**First Floor Plan**  
1 : 50

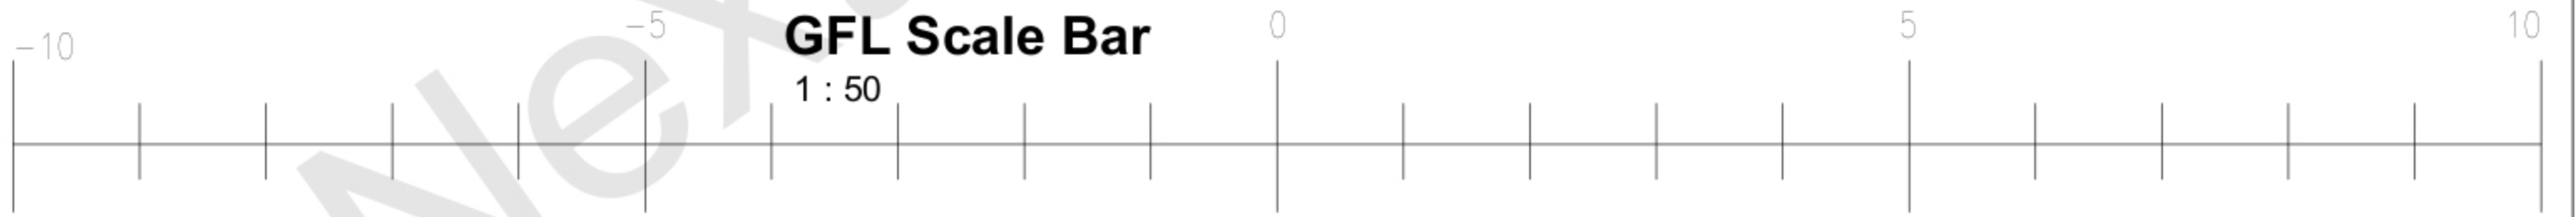

**NextIdea2Design**

Email - [nextidea2design@mail.com](mailto:nextidea2design@mail.com)  
Mobile - 07574273310  
Office - Kennington SE11 4ET

Planning Application	X
Building Regulation Drawings	

Client: Mr R Redrouthu  
Address:  
203 Ridge Road  
Sutton  
SM3 9LS

**Existing Ground & First Levels**

Project number	-	<b>92055/03</b>
Date	26/04/2021	
Drawn by	KRW	Scale
Checked by	KRW	
		1 : 50