



**Roof Plan**  
1 : 50

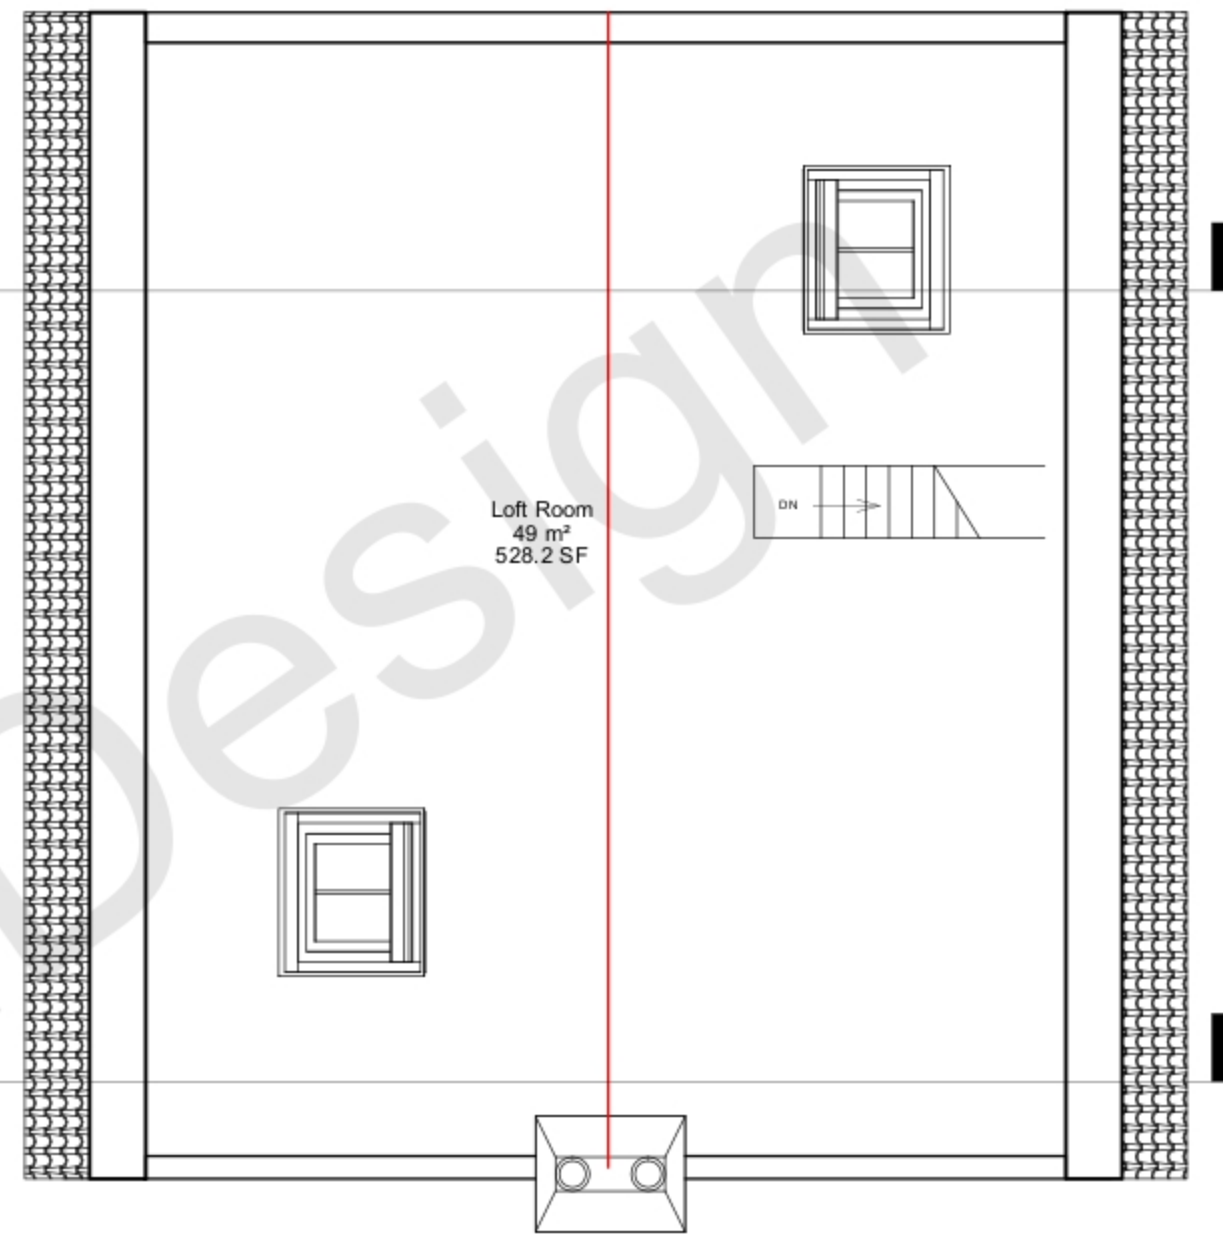

**Loft Plan**  
1 : 50

Loft Room  
49 m<sup>2</sup>  
528.2 SF

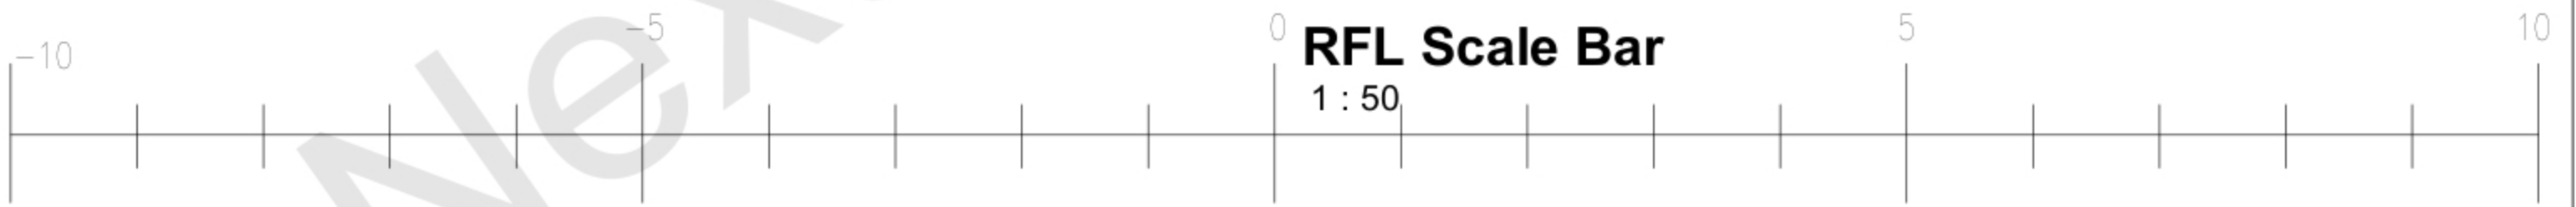

**NextIdea2Design**

Email - [nextidea2design@mail.com](mailto:nextidea2design@mail.com)  
Mobile - 07574273310  
Office - Kennington SE11 4ET

Planning Application	X
Building Regulation Drawings	

Client: Mr R Redrouthu  
Address:  
203 Ridge Road  
Sutton  
SM3 9LS

Proposed Loft & Roof Plan		
Project number	-	92055/09
Date	26/04/2021	
Drawn by	KRW	Scale 1 : 50
Checked by	KRW	