


First Floor Plan as Existing

Scale 1:100

North



Apartment 7

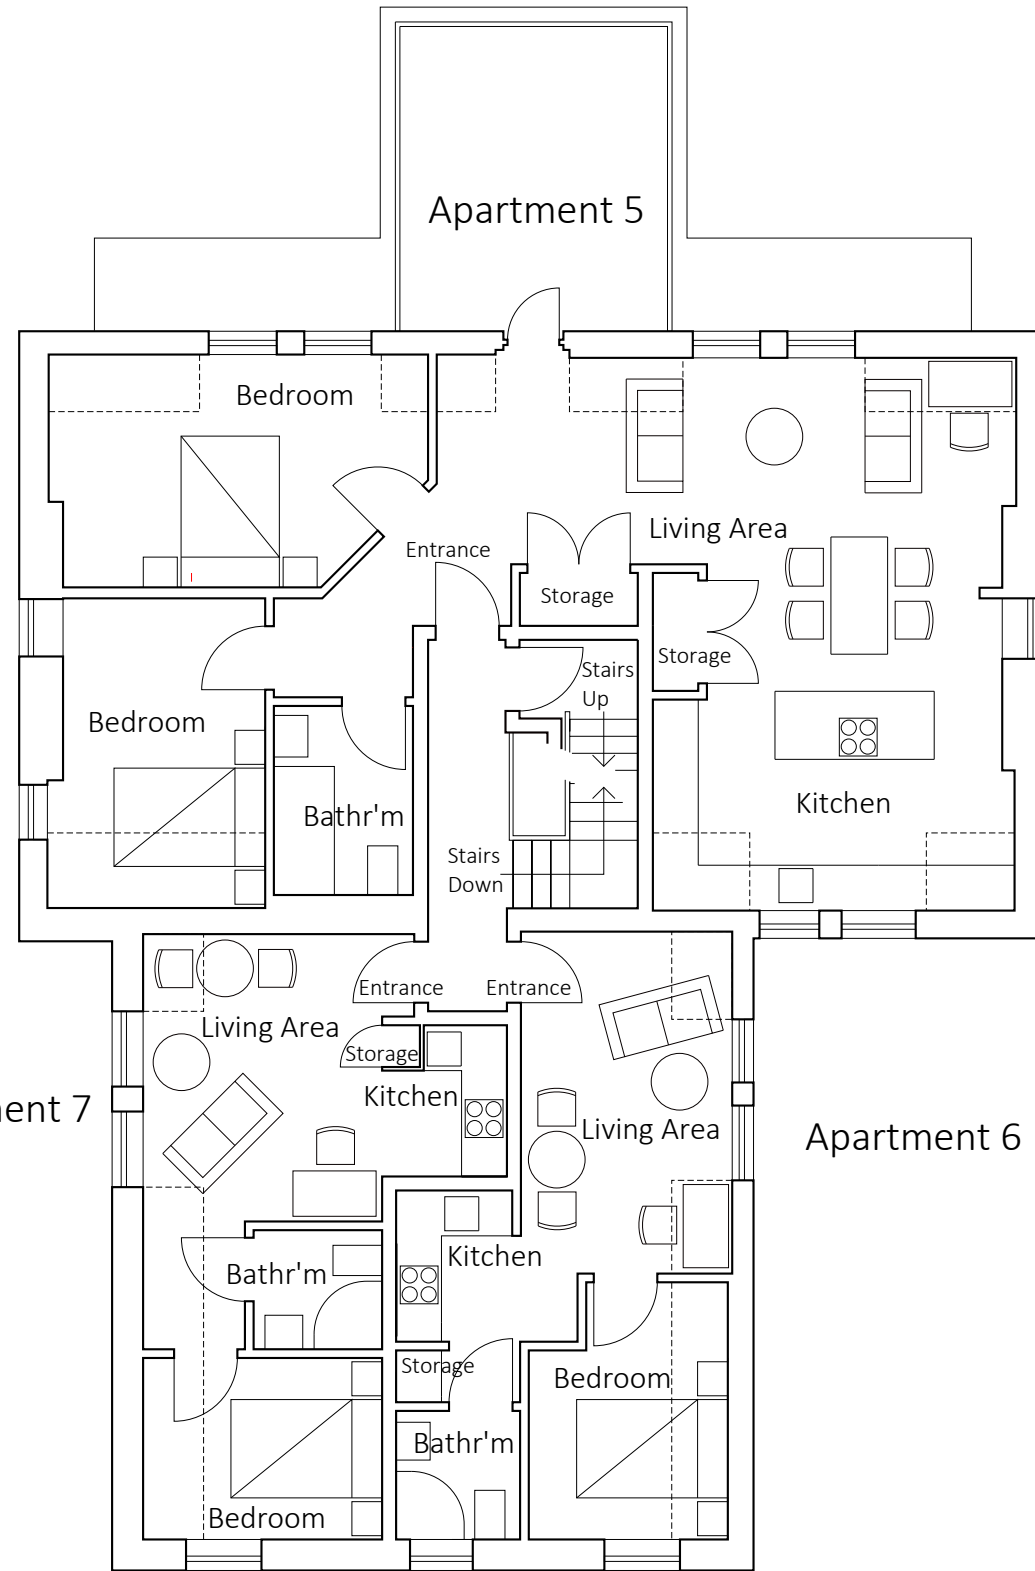

First Floor Plan as Proposed

Scale 1:100



**JOHN LAMB**  
Architect

70 Woodside Drive, Waterfoot,  
Glasgow G76 0HD

0141 644 2777  
info@johnlambarchitect.com

Project  
Conversion of  
St.Elmo's, Brodick to  
form Apartments

Title  
First Floor Plan  
Existing & Proposed  
Date  
May 2021  
Scale  
As Shown

Drawing No  
21.06.04  
Revision

To scale print size

A3