

JAMIE VILLALOBOS  
61 Melbourne Way EN1 1XG  
07535 132 550  
jamielobos@sky.com  
© All rights reserved


ADDRESS  
13 Kingswood Road WD25  
PROJECT  
Single Storey Extension &  
Internal Alterations

DRAWING  
Proposed Rear Elevation  
DRAWING NO.  
PL/10

DATE  
APR 2021  
REVISION  
PLANNING



Bar Schedule 5 metres @ 1:50 Scale

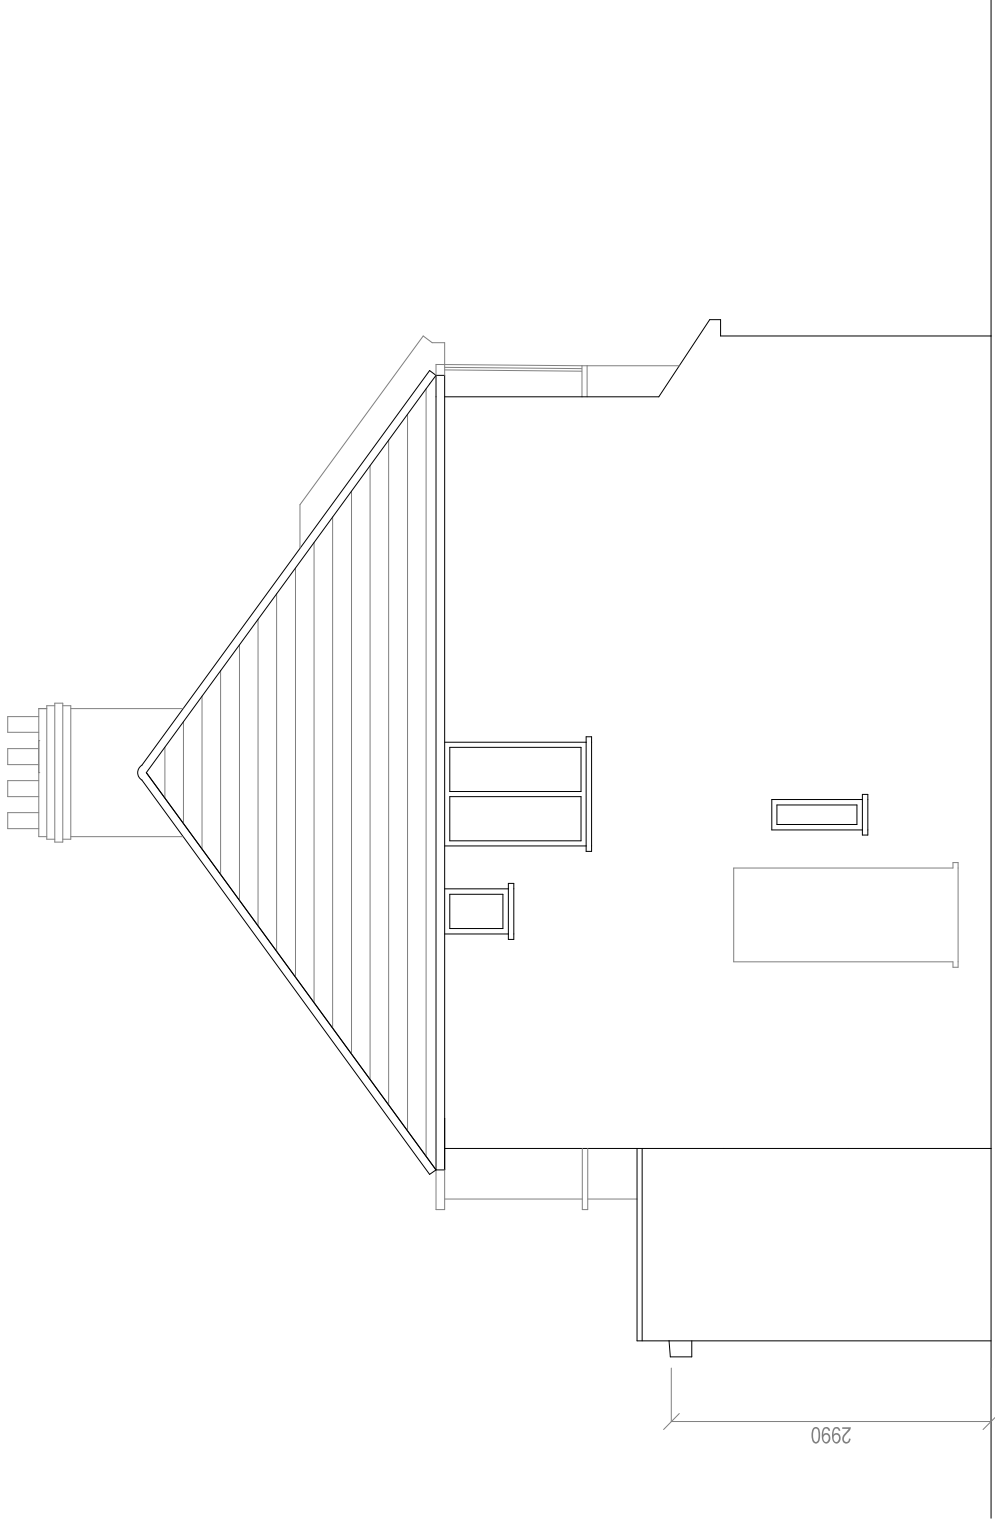

JAMIE VILLALOBOS  
 61 Melbourne Way EN1 1XG  
 07535 132 550  
 jamielobos@sky.com  
 © All rights reserved

ADDRESS  
 13 Kingswood Road WD25  
 PROJECT  
 Single Storey Extension &  
 Internal Alterations

DRAWING  
 Proposed Side Elevation  
 DRAWING NO.  
 PL/11

DATE  
 APR 2021  
 REVISION  
 PLANNING



Bar Schedule 5 metres @ 1:50 Scale

