

JAMIE VILLALOBOS
61 Melbourne Way EN1 1XG
07535 132 550
jamielobos@sky.com
© All rights reserved


ADDRESS
13 Kingswood Road WD25
PROJECT
Single Storey Extension &
Internal Alterations

DRAWING
Existing Rear Elevation
DRAWING NO.
PL/04

DATE
APR 2021
REVISION
PLANNING



Bar Schedule 5 metres @ 1:50 Scale

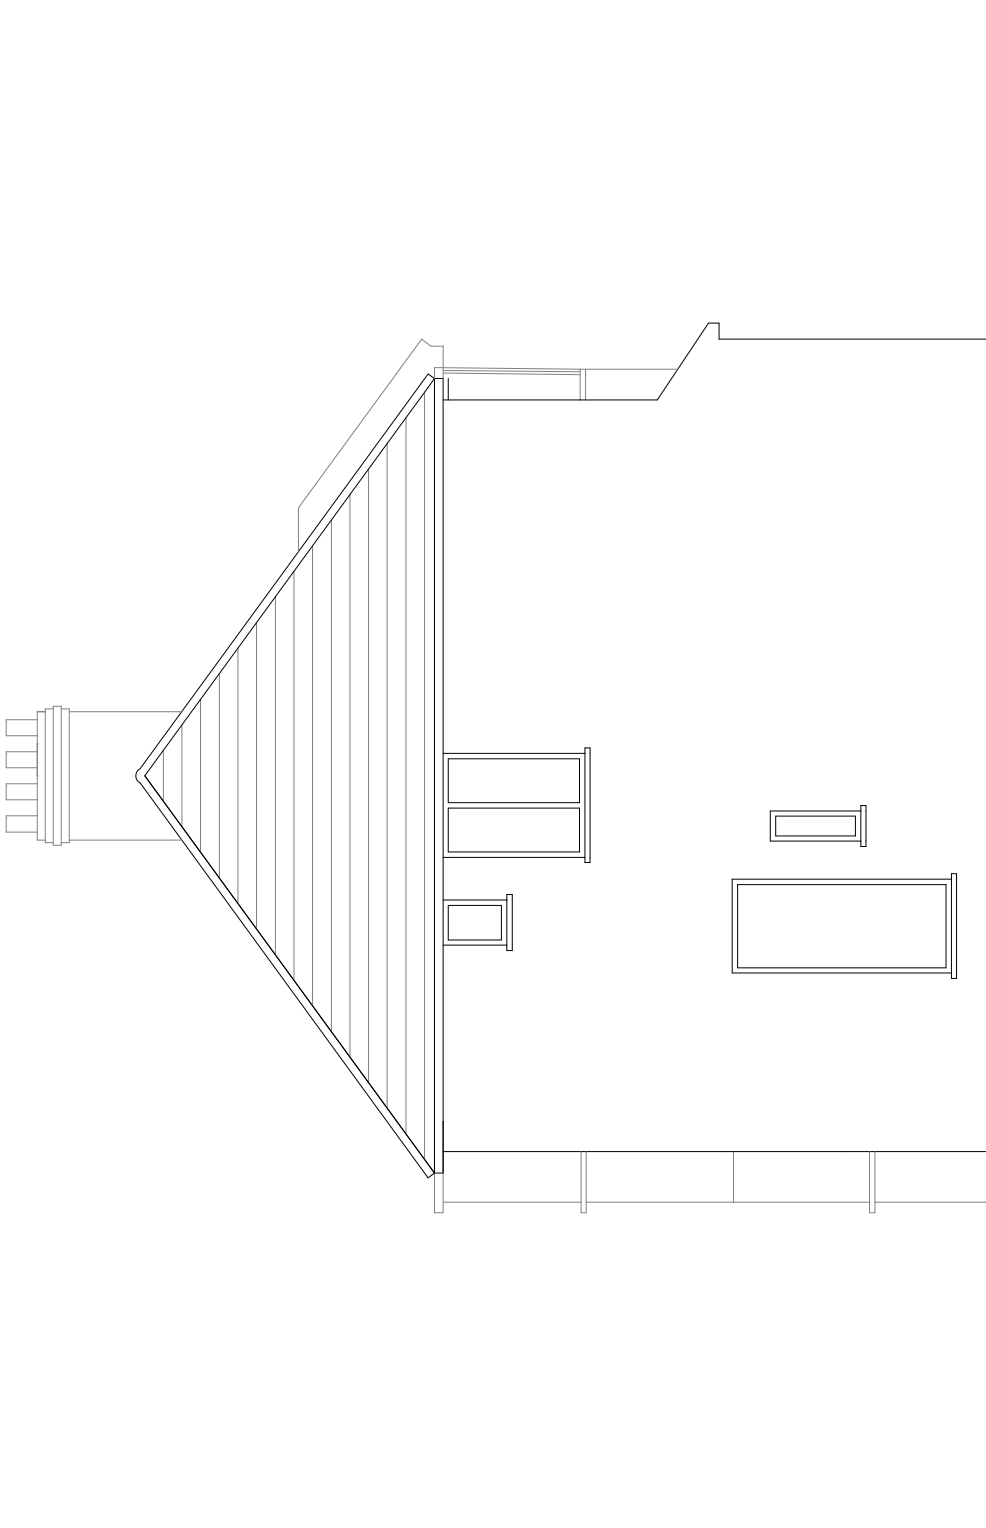

JAMIE VILLALOBOS
61 Melbourne Way EN1 1XG
07535 132 550
jamielobos@sky.com
© All rights reserved

ADDRESS
13 Kingswood Road WD25
PROJECT
Single Storey Extension &
Internal Alterations

DRAWING
Existing Side Elevation
DRAWING NO.
PL/05

DATE
APR 2021
REVISION
PLANNING



Bar Schedule 5 metres @ 1:50 Scale

