
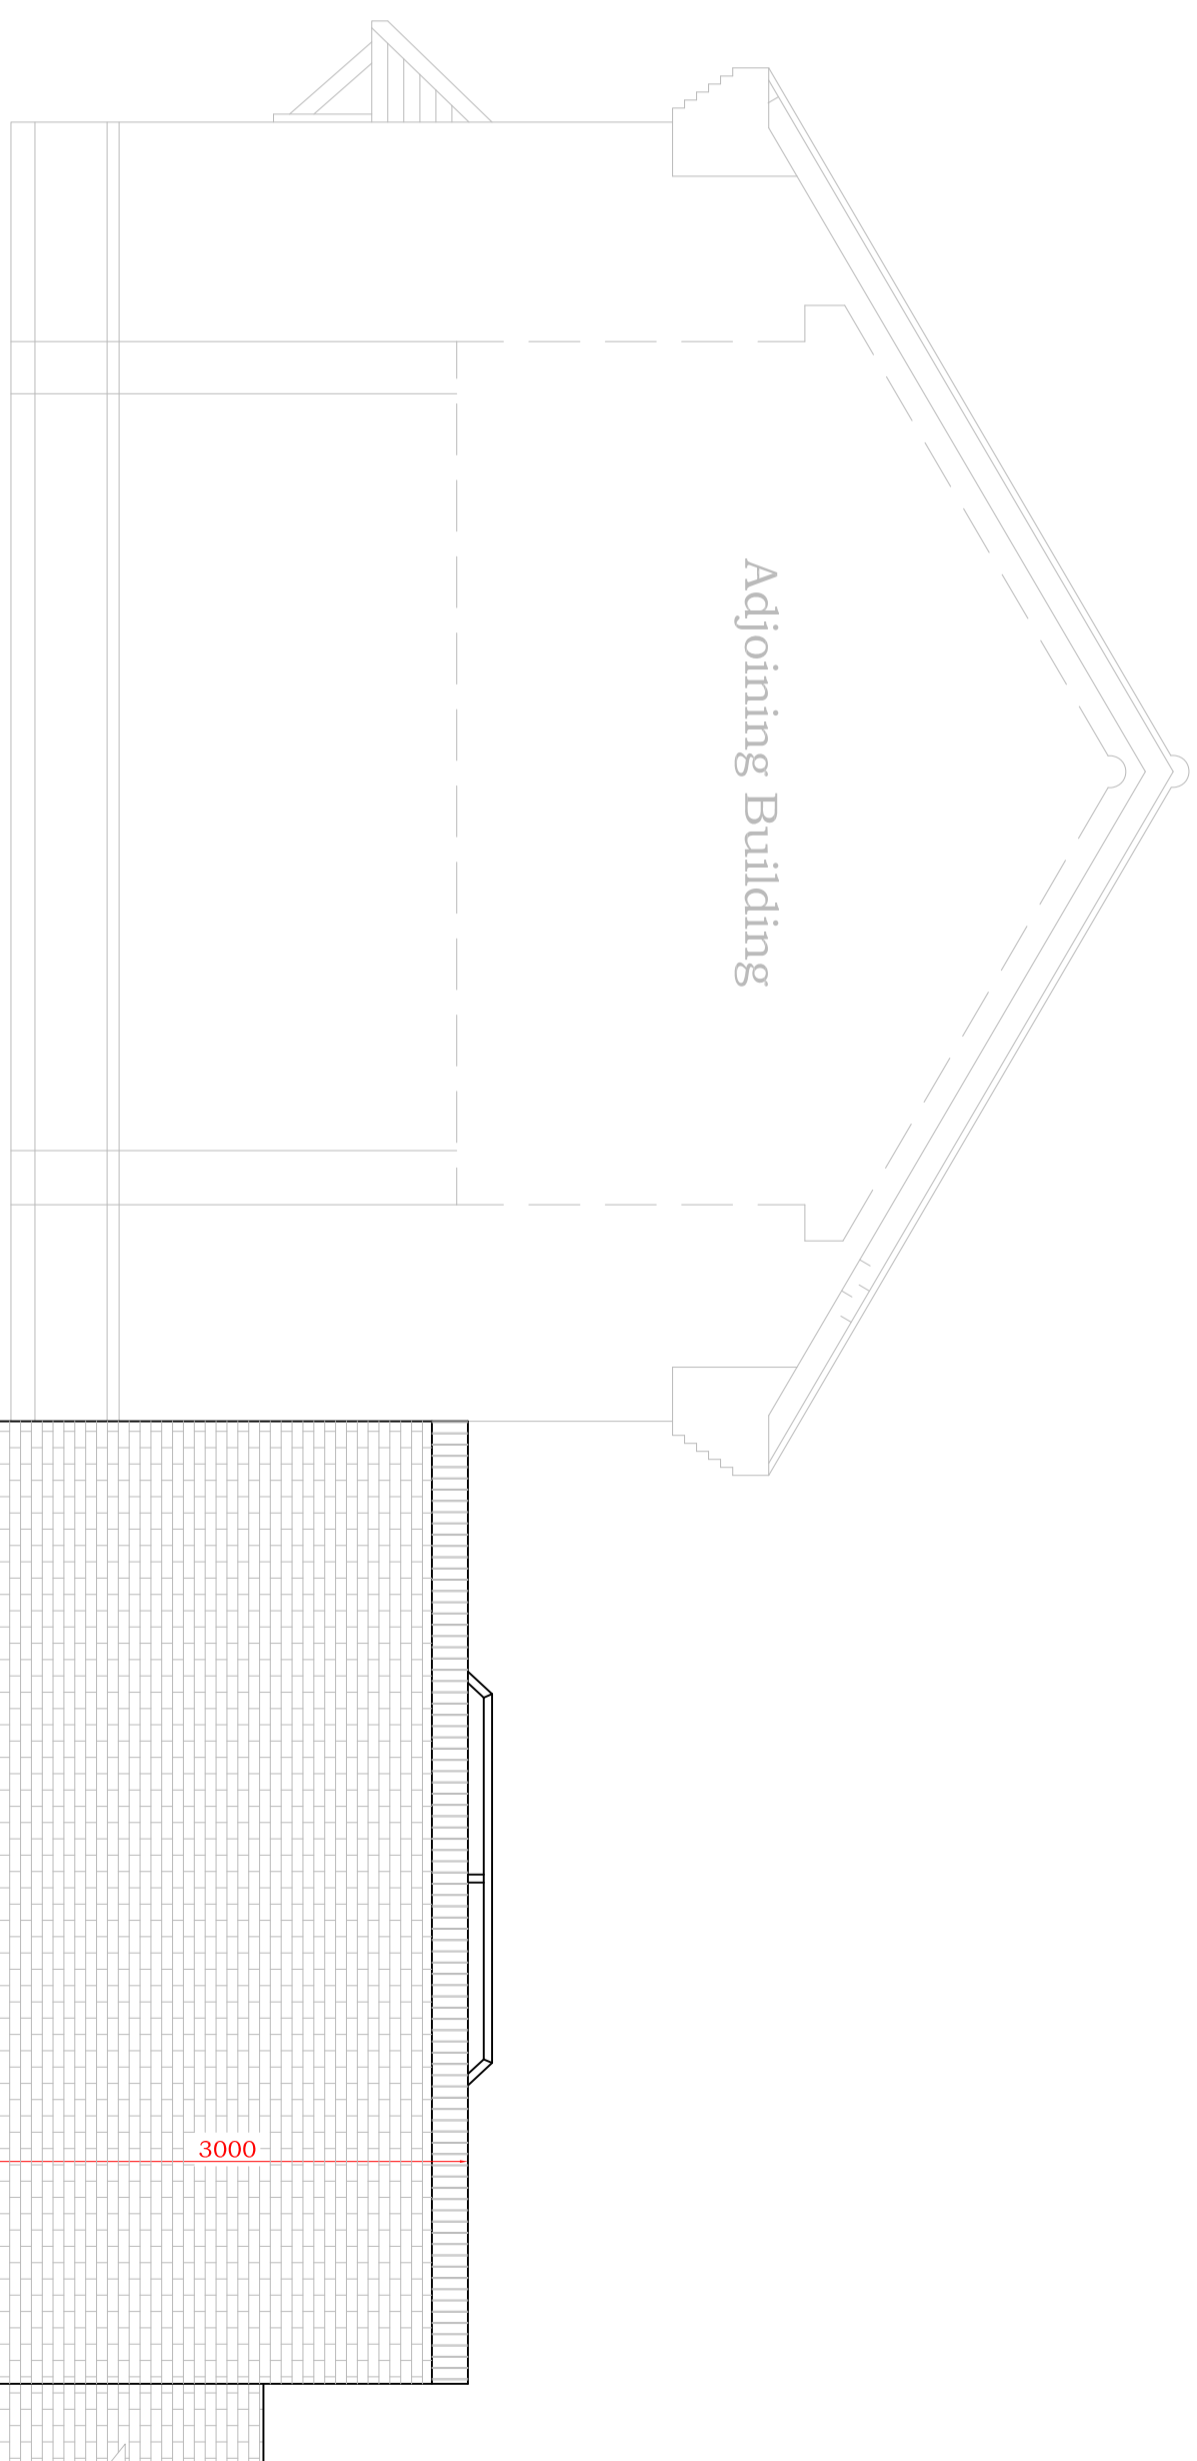


No 13
PROPOSED REAR ELEVATION

 

No 13
PROPOSED SIDE ELEVATION

New internal floor level to be approx 150mm lower than existing floor level.

Contract	Drawing Title	Date	Drawing No.
13 SWALLOWTAIL CLOSE.	PROPOSED ELEVATIONS	21.03.21.	04 Rev -
		Drawn By:	Scale:
		SPB	1:50 @ A3