




South Elevation @ 1:100

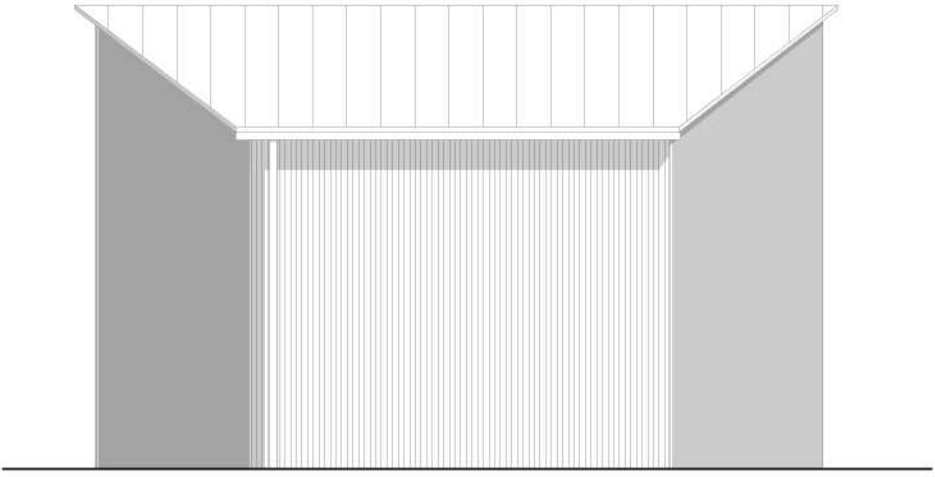


North Elevation @ 1:100

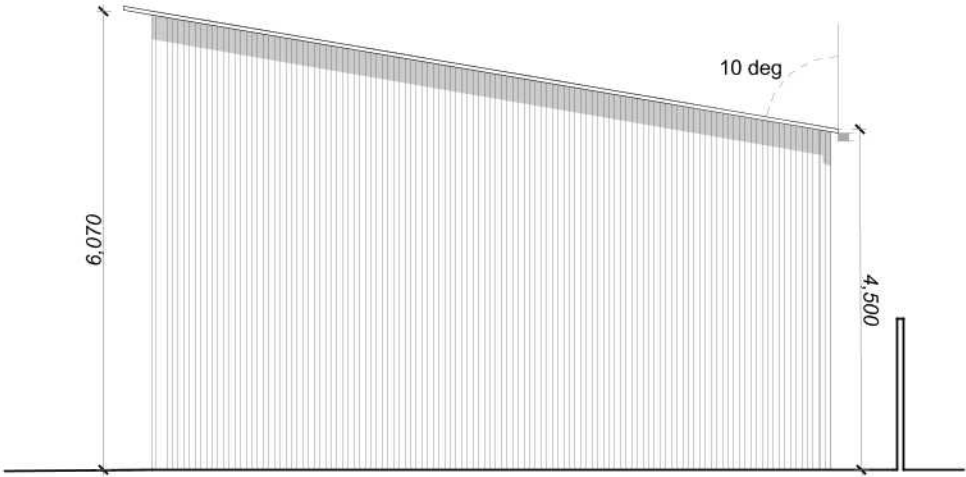


East Elevation @ 1:100

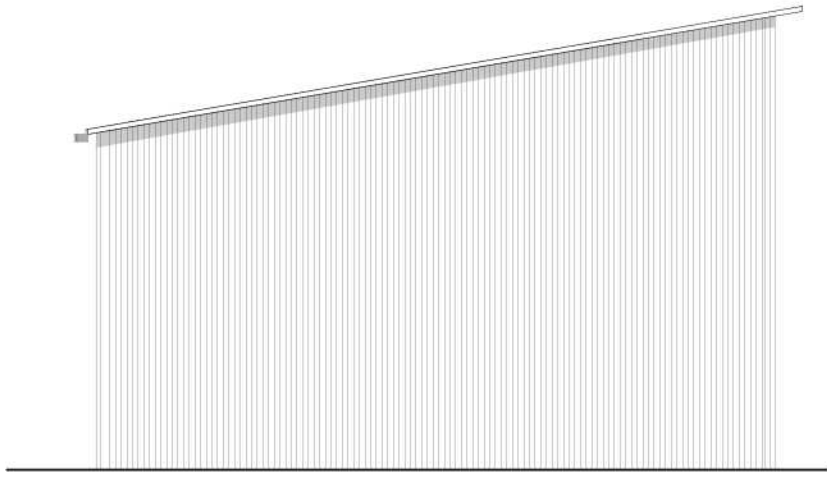

West Elevation @ 1:100

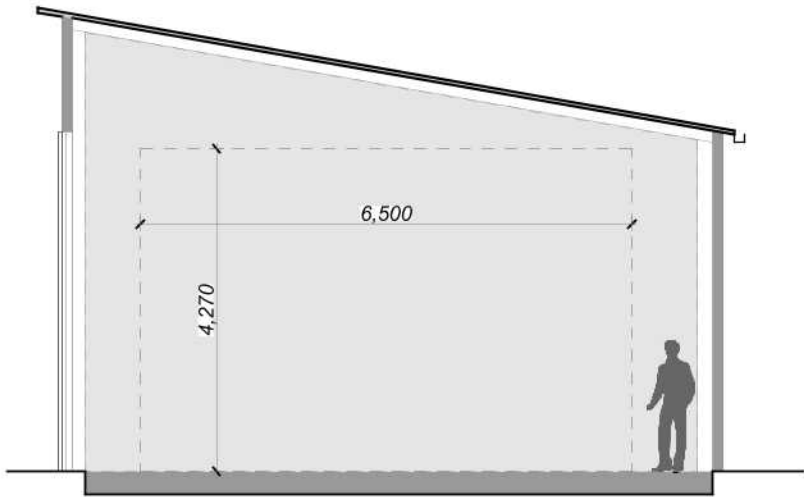

Typical Section @ 1:100

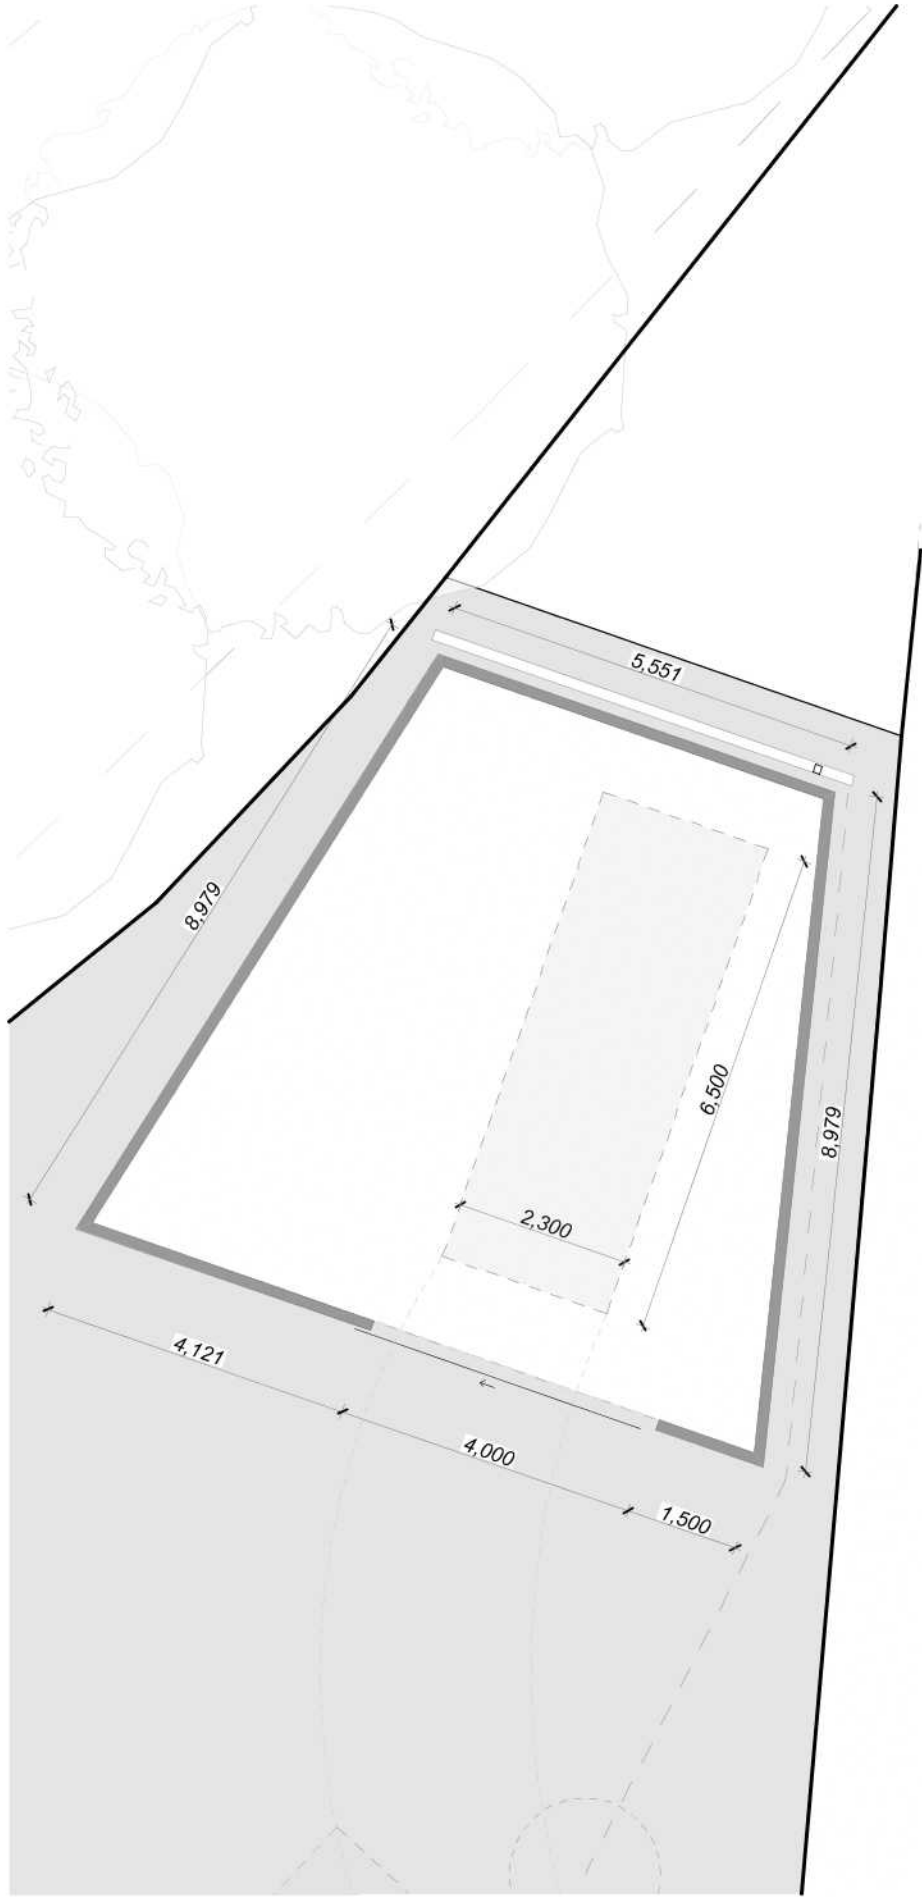

Floor Plan @ 1:100



**Proposed Elevations**  
 Project: Ottery Moor Farmhouse, EX14 1AR  
 Drawing No: 148 PL 210 -  
 Scale: 1:100 @A3  
 Robinson Jary Architecture | Company No: 10165823 | www.robinsonjary.co.uk

