




Proposed Rear Elevation / Section A
Scale 1:100

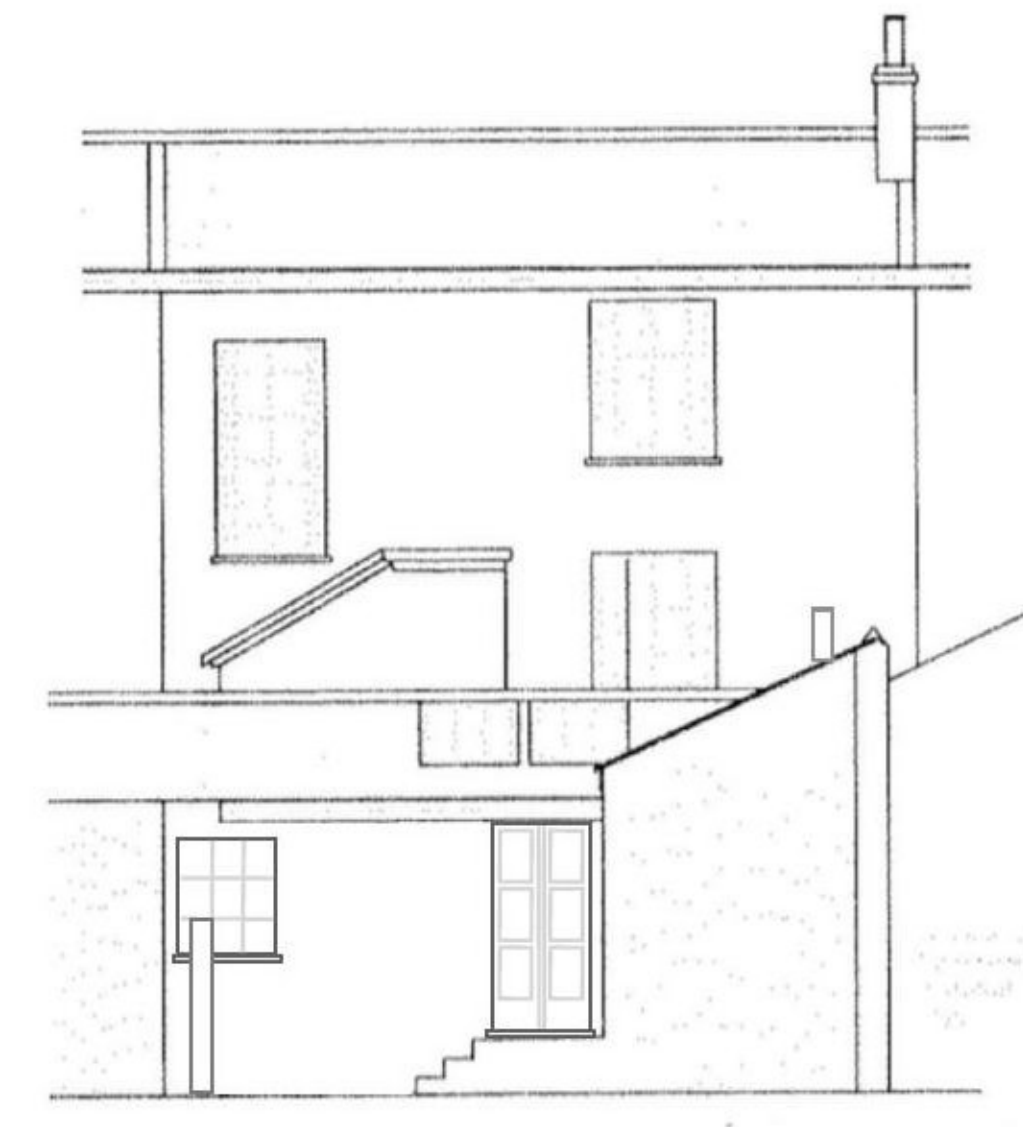


Proposed Rear Elevation / Section B
Scale 1:100

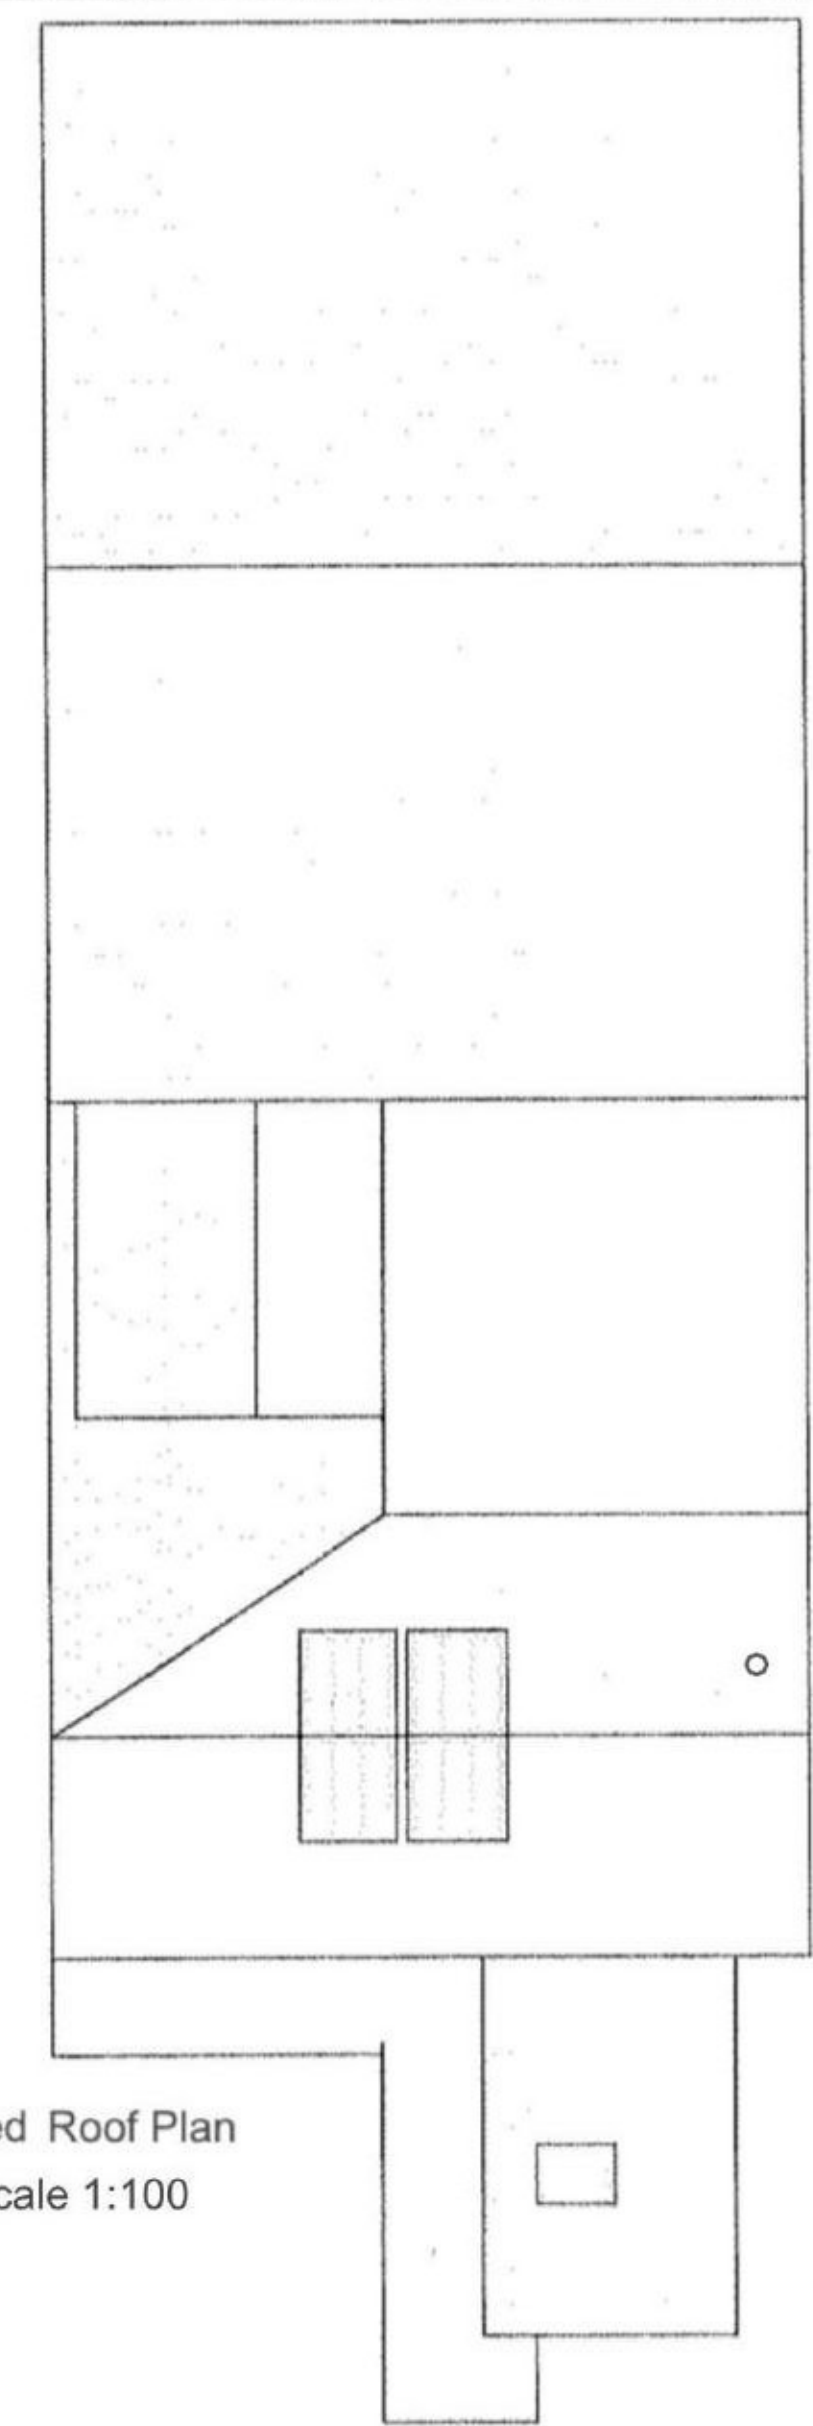

Proposed Roof Plan
Scale 1:100

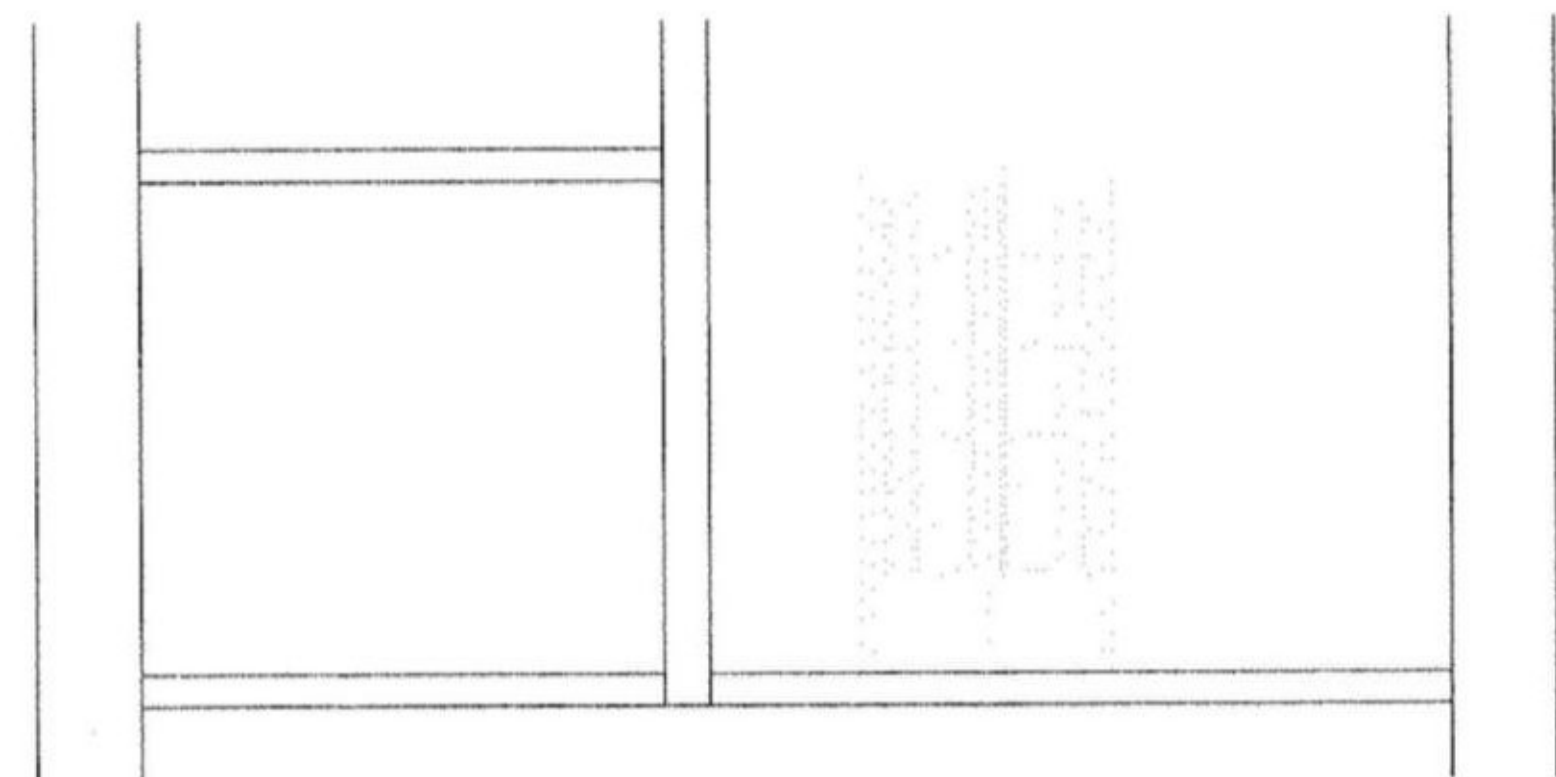


Proposed Section A-A Scale 1:50

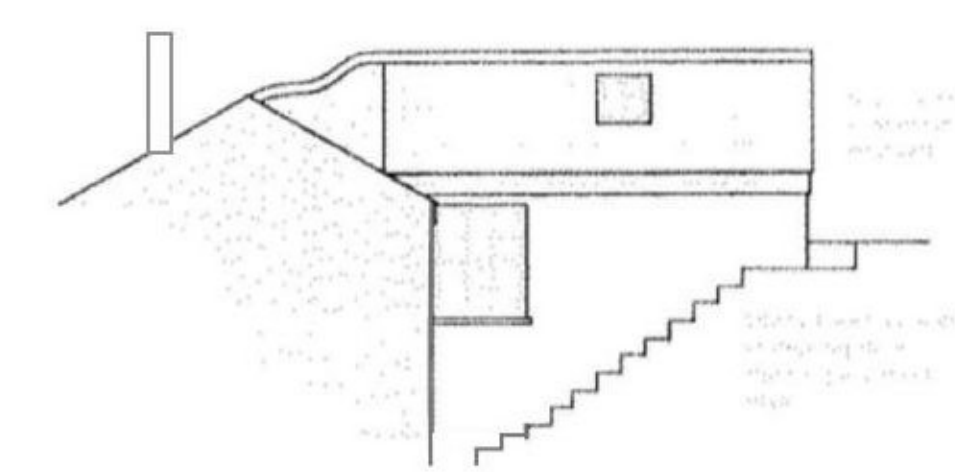


Proposed Rear Side Elevation
Scale 1:100



Proposed South Courtyard Elevation
Scale 1:100

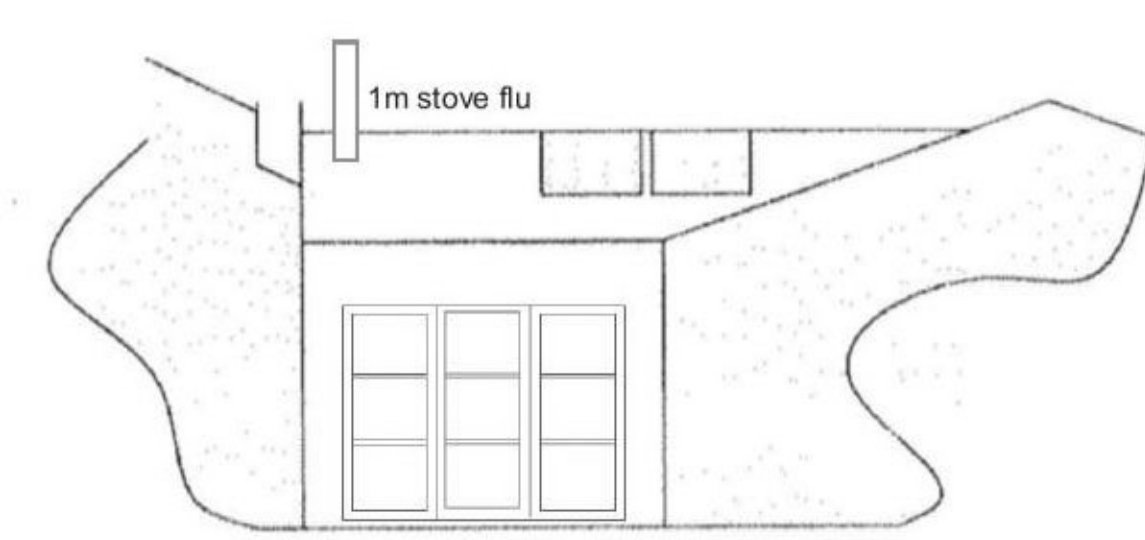

Proposed East Courtyard Elevation
Scale 1:100

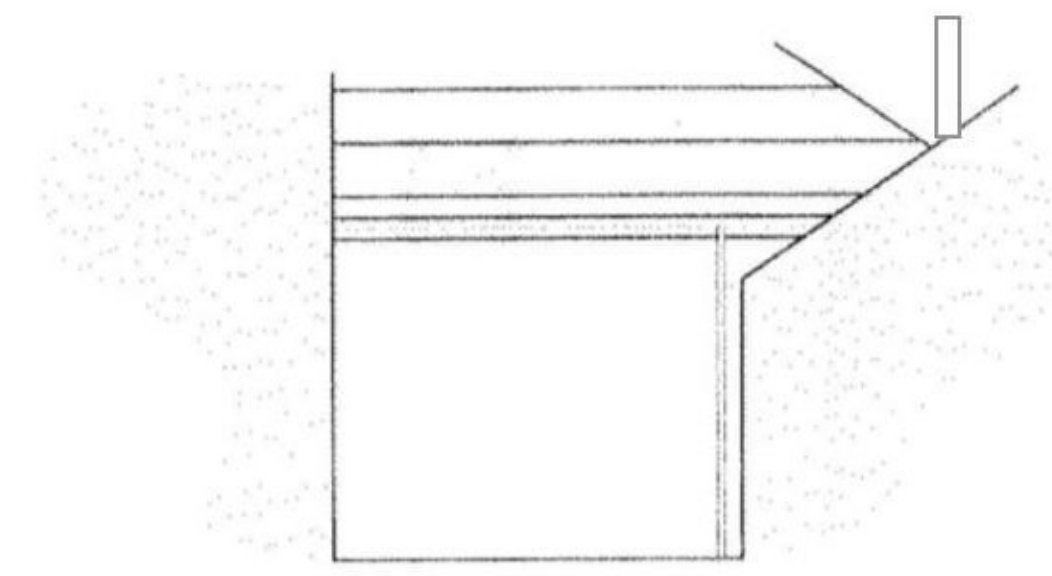

Proposed North Courtyard Elevation
Scale 1:100

REVISION	AMENDMENT	DATE

PROJECT
**INTERNAL ALTERATIONS
2 HARRIET PLACE
FALMOUTH**

CLIENT

DRAWING TITLE
PROPOSED PLANS AND ELEVATIONS

SCALE
1:50 at A1

SCALE	DRAWN BY	DRAWING NO.	DATE
1:50	CK/NG	25/20-03	
27/03/21			

All materials and workmanship to comply with the current British Standards and codes of practice.
Contractors to check ALL dimensions. Work from figured dimensions ONLY.
Report ANY discrepancy to Architect or Surveyor before proceeding.
IF IN ANY DOUBT ASK