




Proposed North Elevation

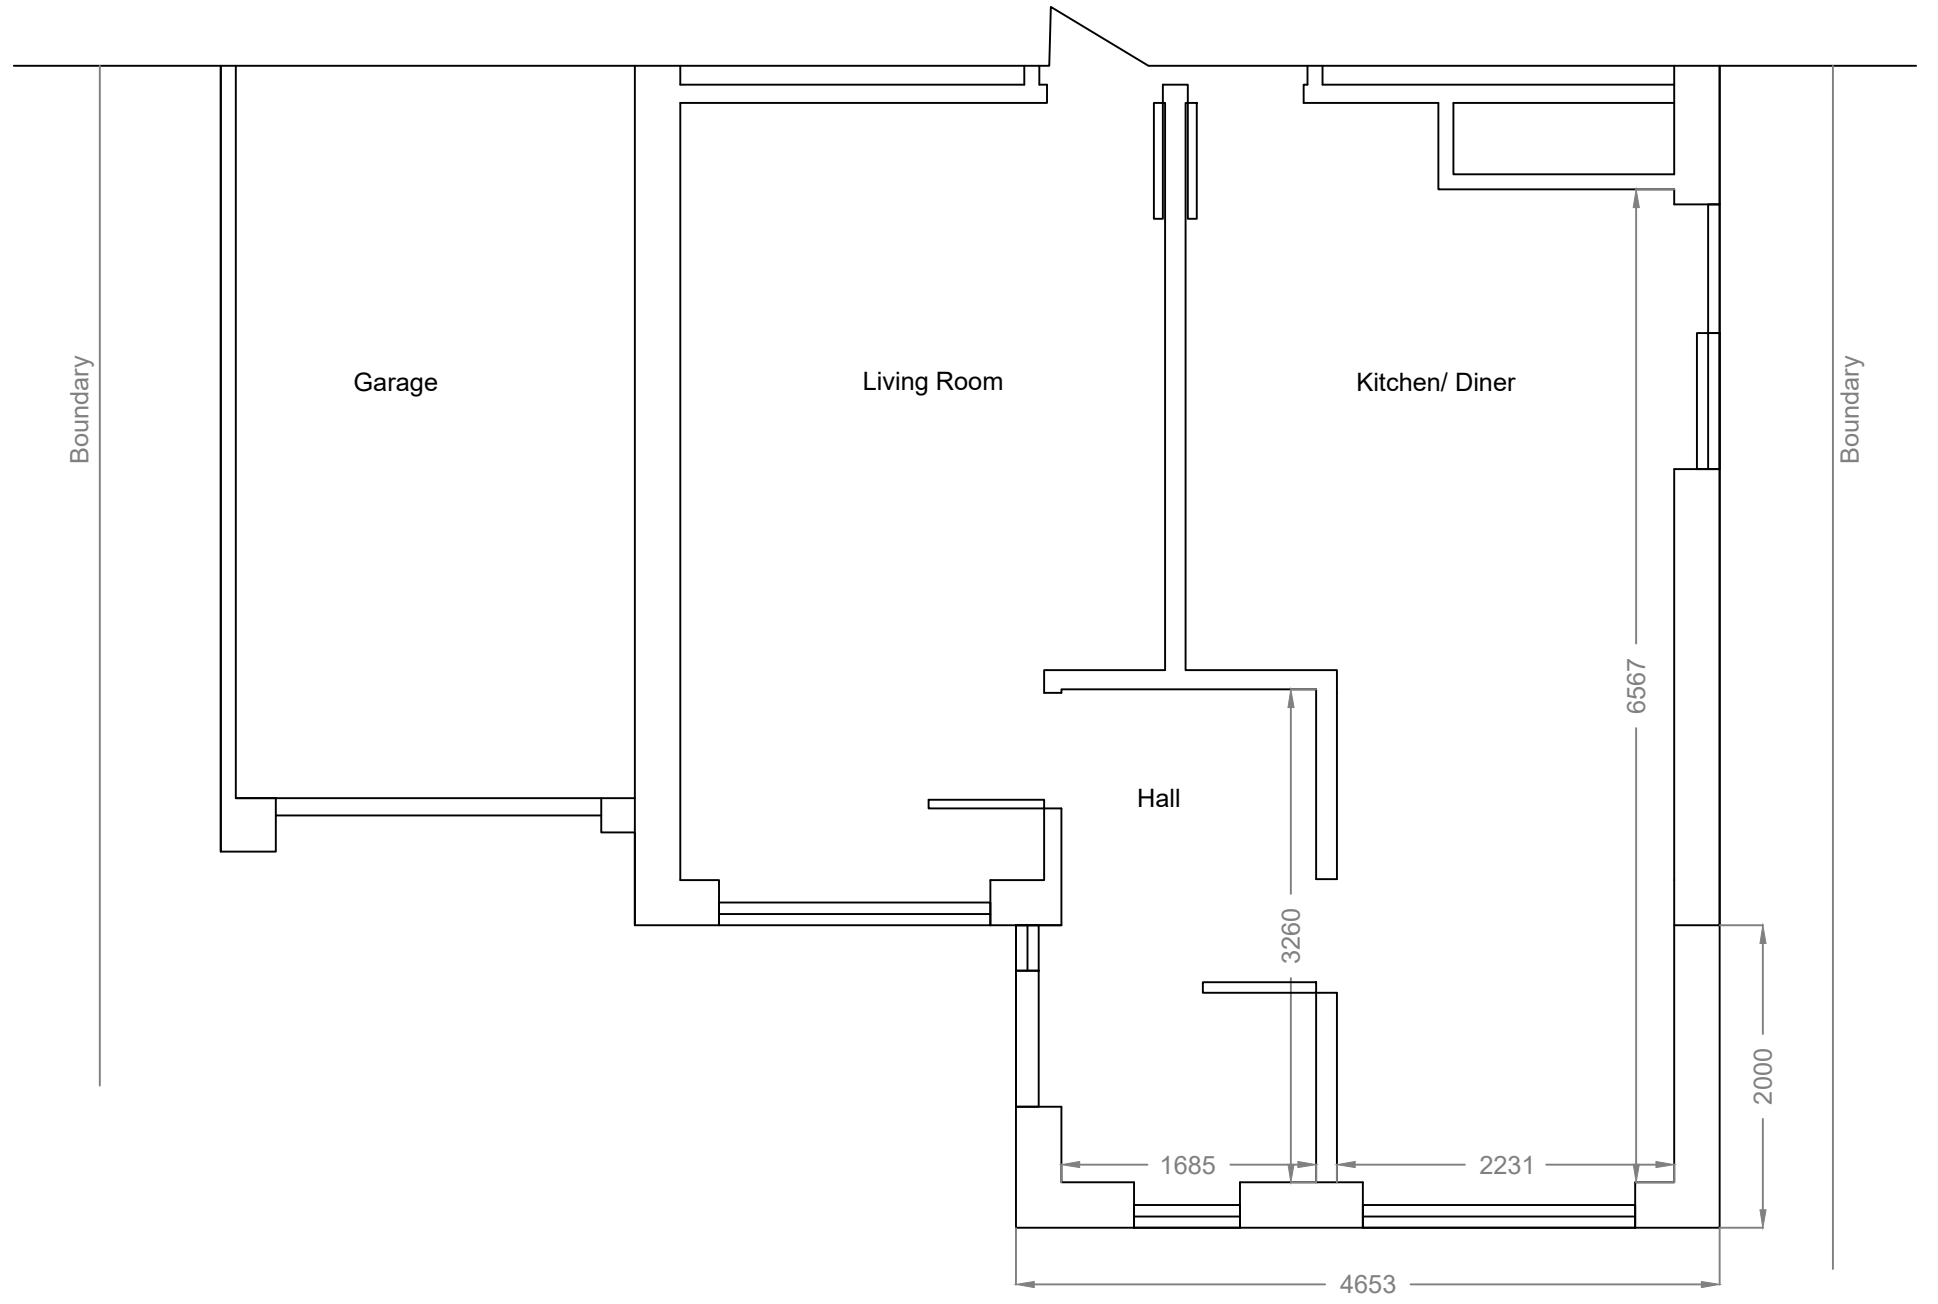

Proposed Ground Floor Plan

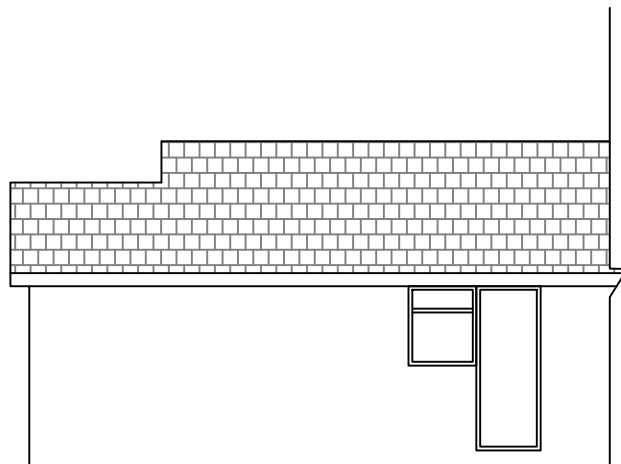

Proposed East Elevation

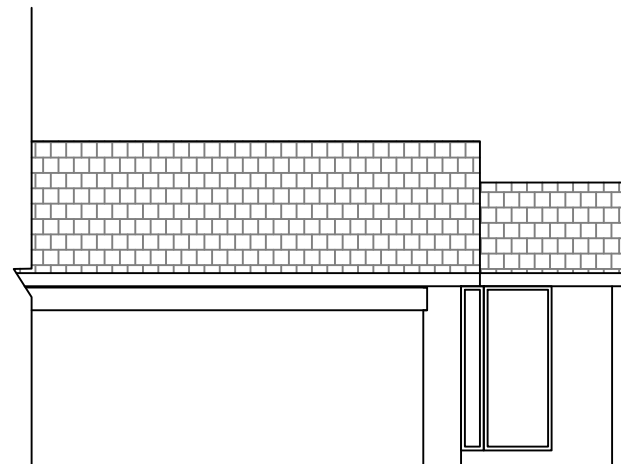

Proposed West Elevation



SCALE BAR (1:50)

As Shown			Project		Richard & Stacey Rowe 35 Tresithney Rd, Carharrack		Project No. 1290	
Drawn by RT	Sig.	Date 04/21	Drawing		Proposed Plans		Contract Sheet No.	
Checked by originator	Sig.	Date					Drawing No. 1290_101	
Approved by	Sig.	Date					Rev. -	
							Classification	