


SITE PLAN - THE AULD CROFT
PROPOSED AGRICULTURAL BUILDING

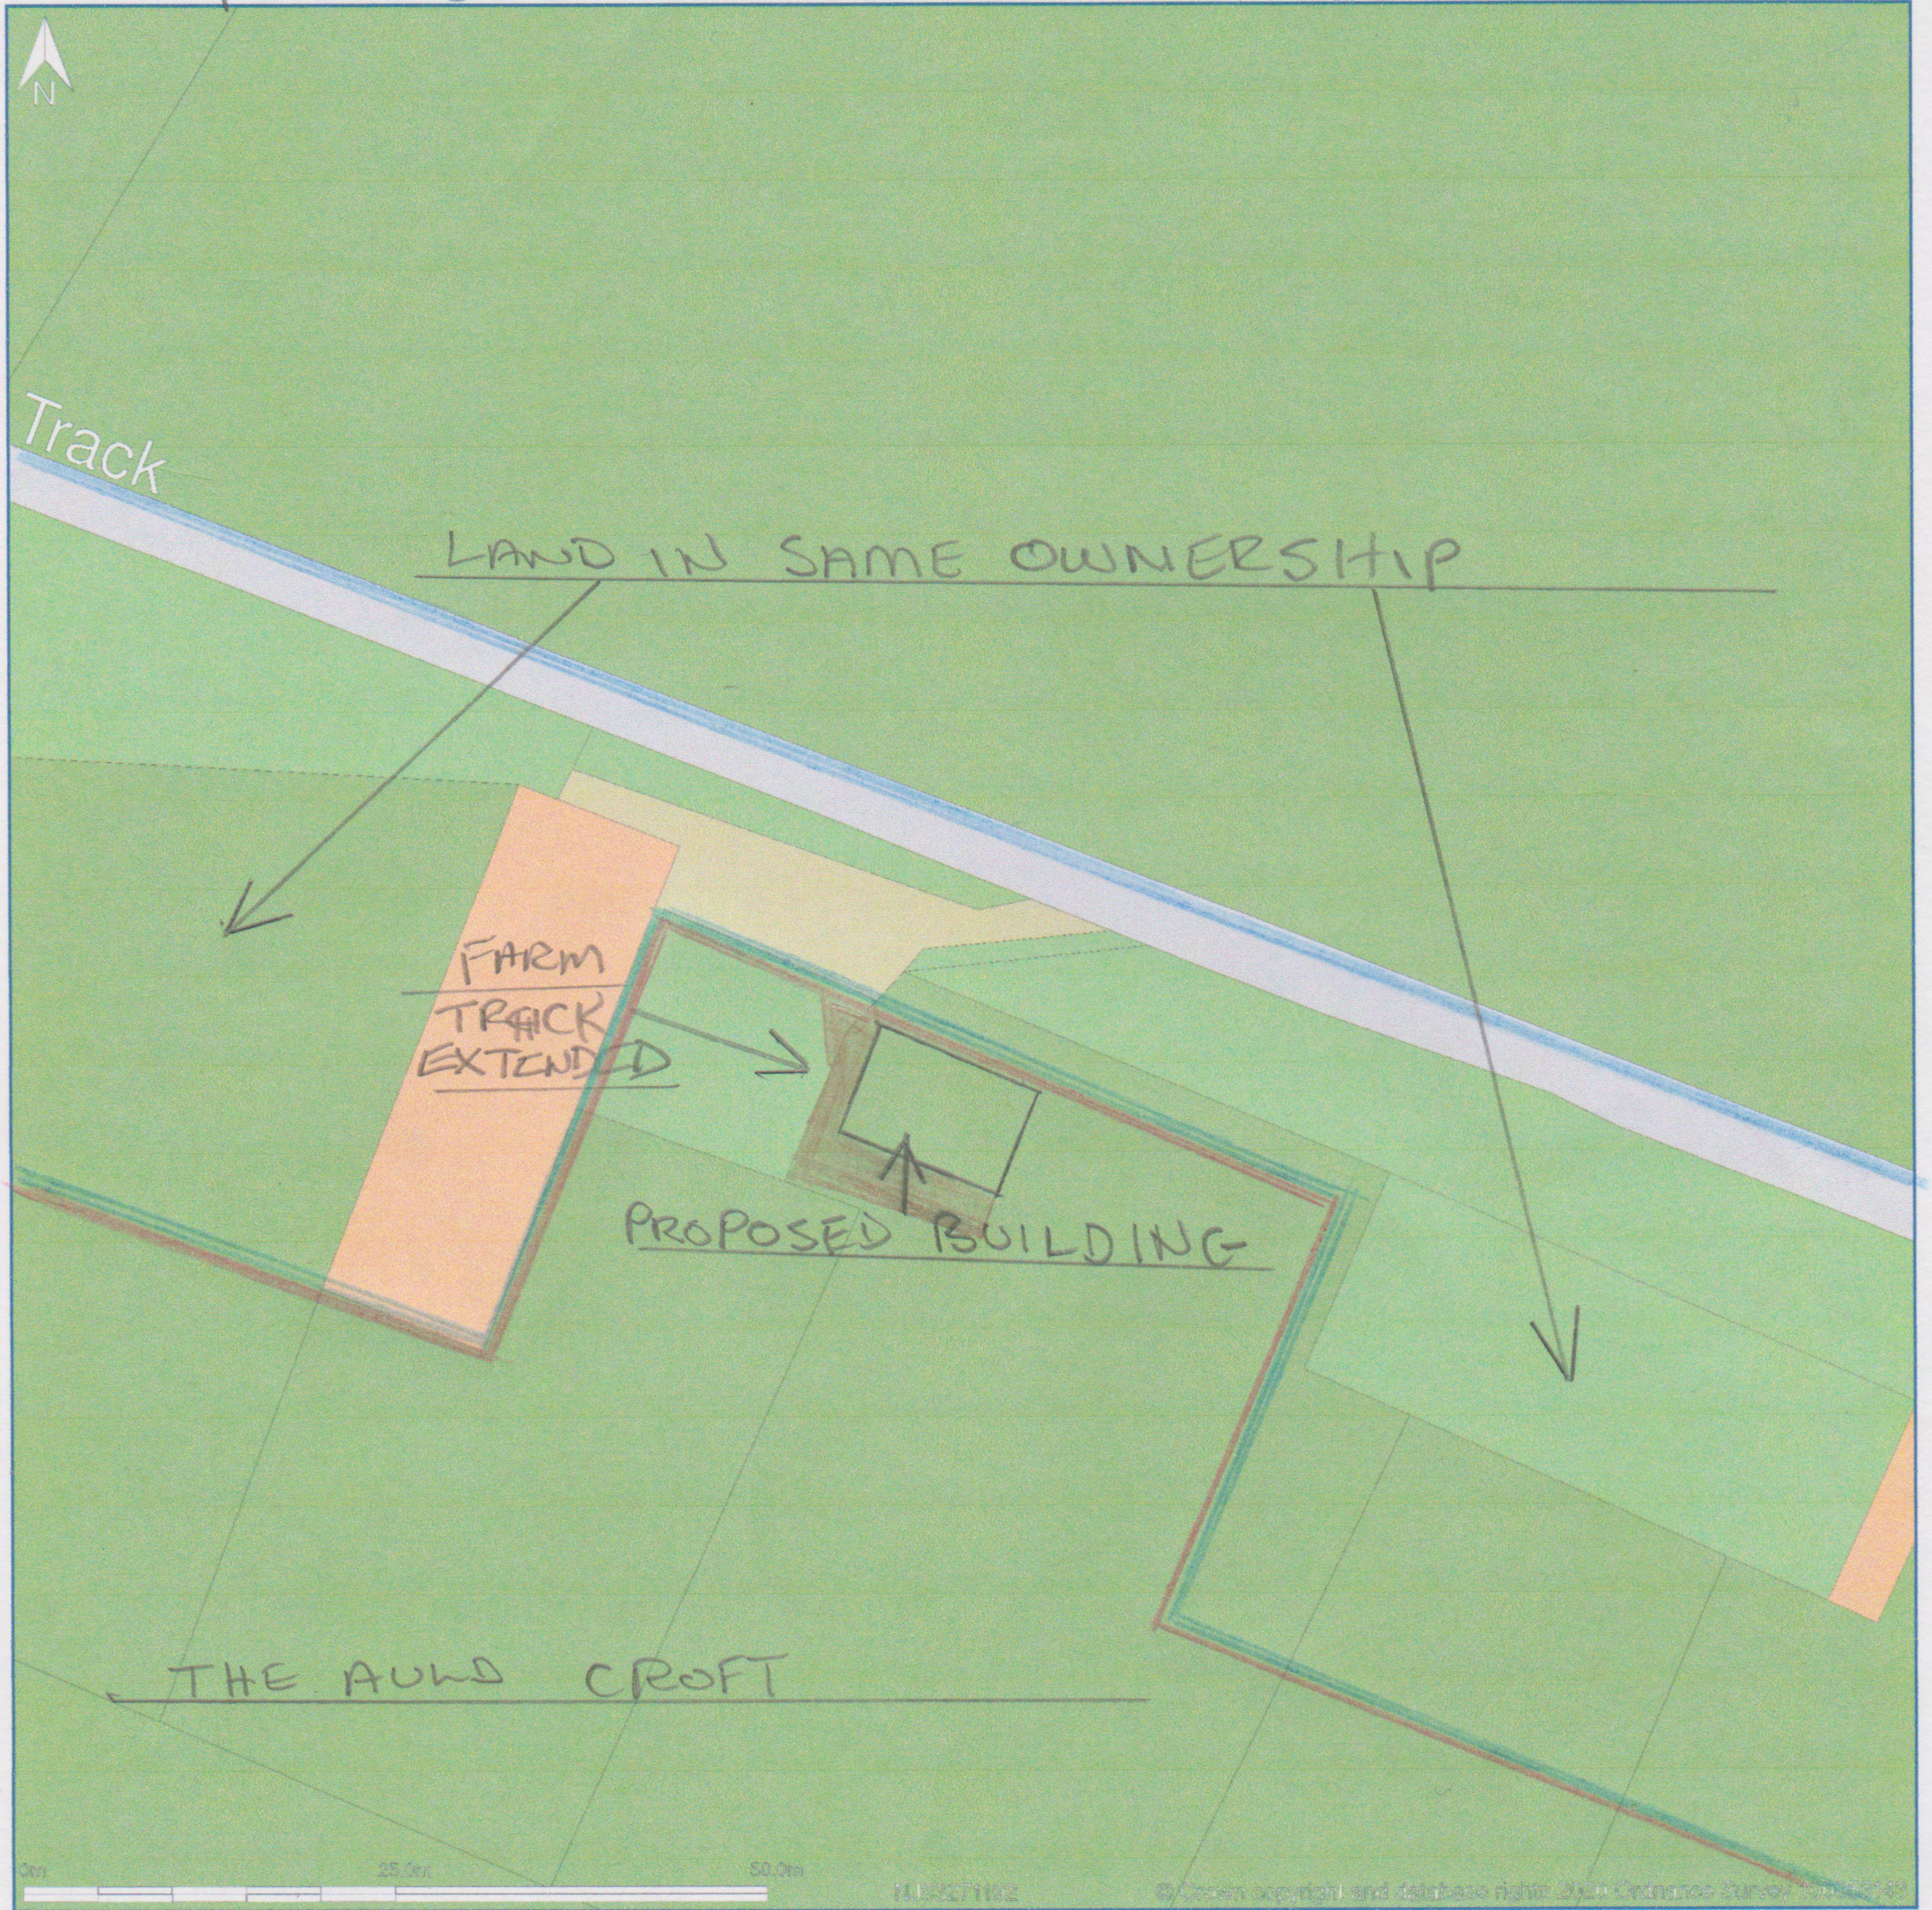

SCALE 1:500