



- ☐ Contractor to check all dimensions and report errors and omissions to the Architect / Contract Administrator
- ☐ The Contractor is responsible for all setting out
- ☐ Figure dimensions to take precedence over scale
- ☐ This drawing is copyright of Affinity Design and Management Limited and may not be loaned, copied or reproduced. It is not to be used for any other quote, tender or construction purposes without written consent from Affinity Design and Management Limited

Revision
No. DATE NOTE

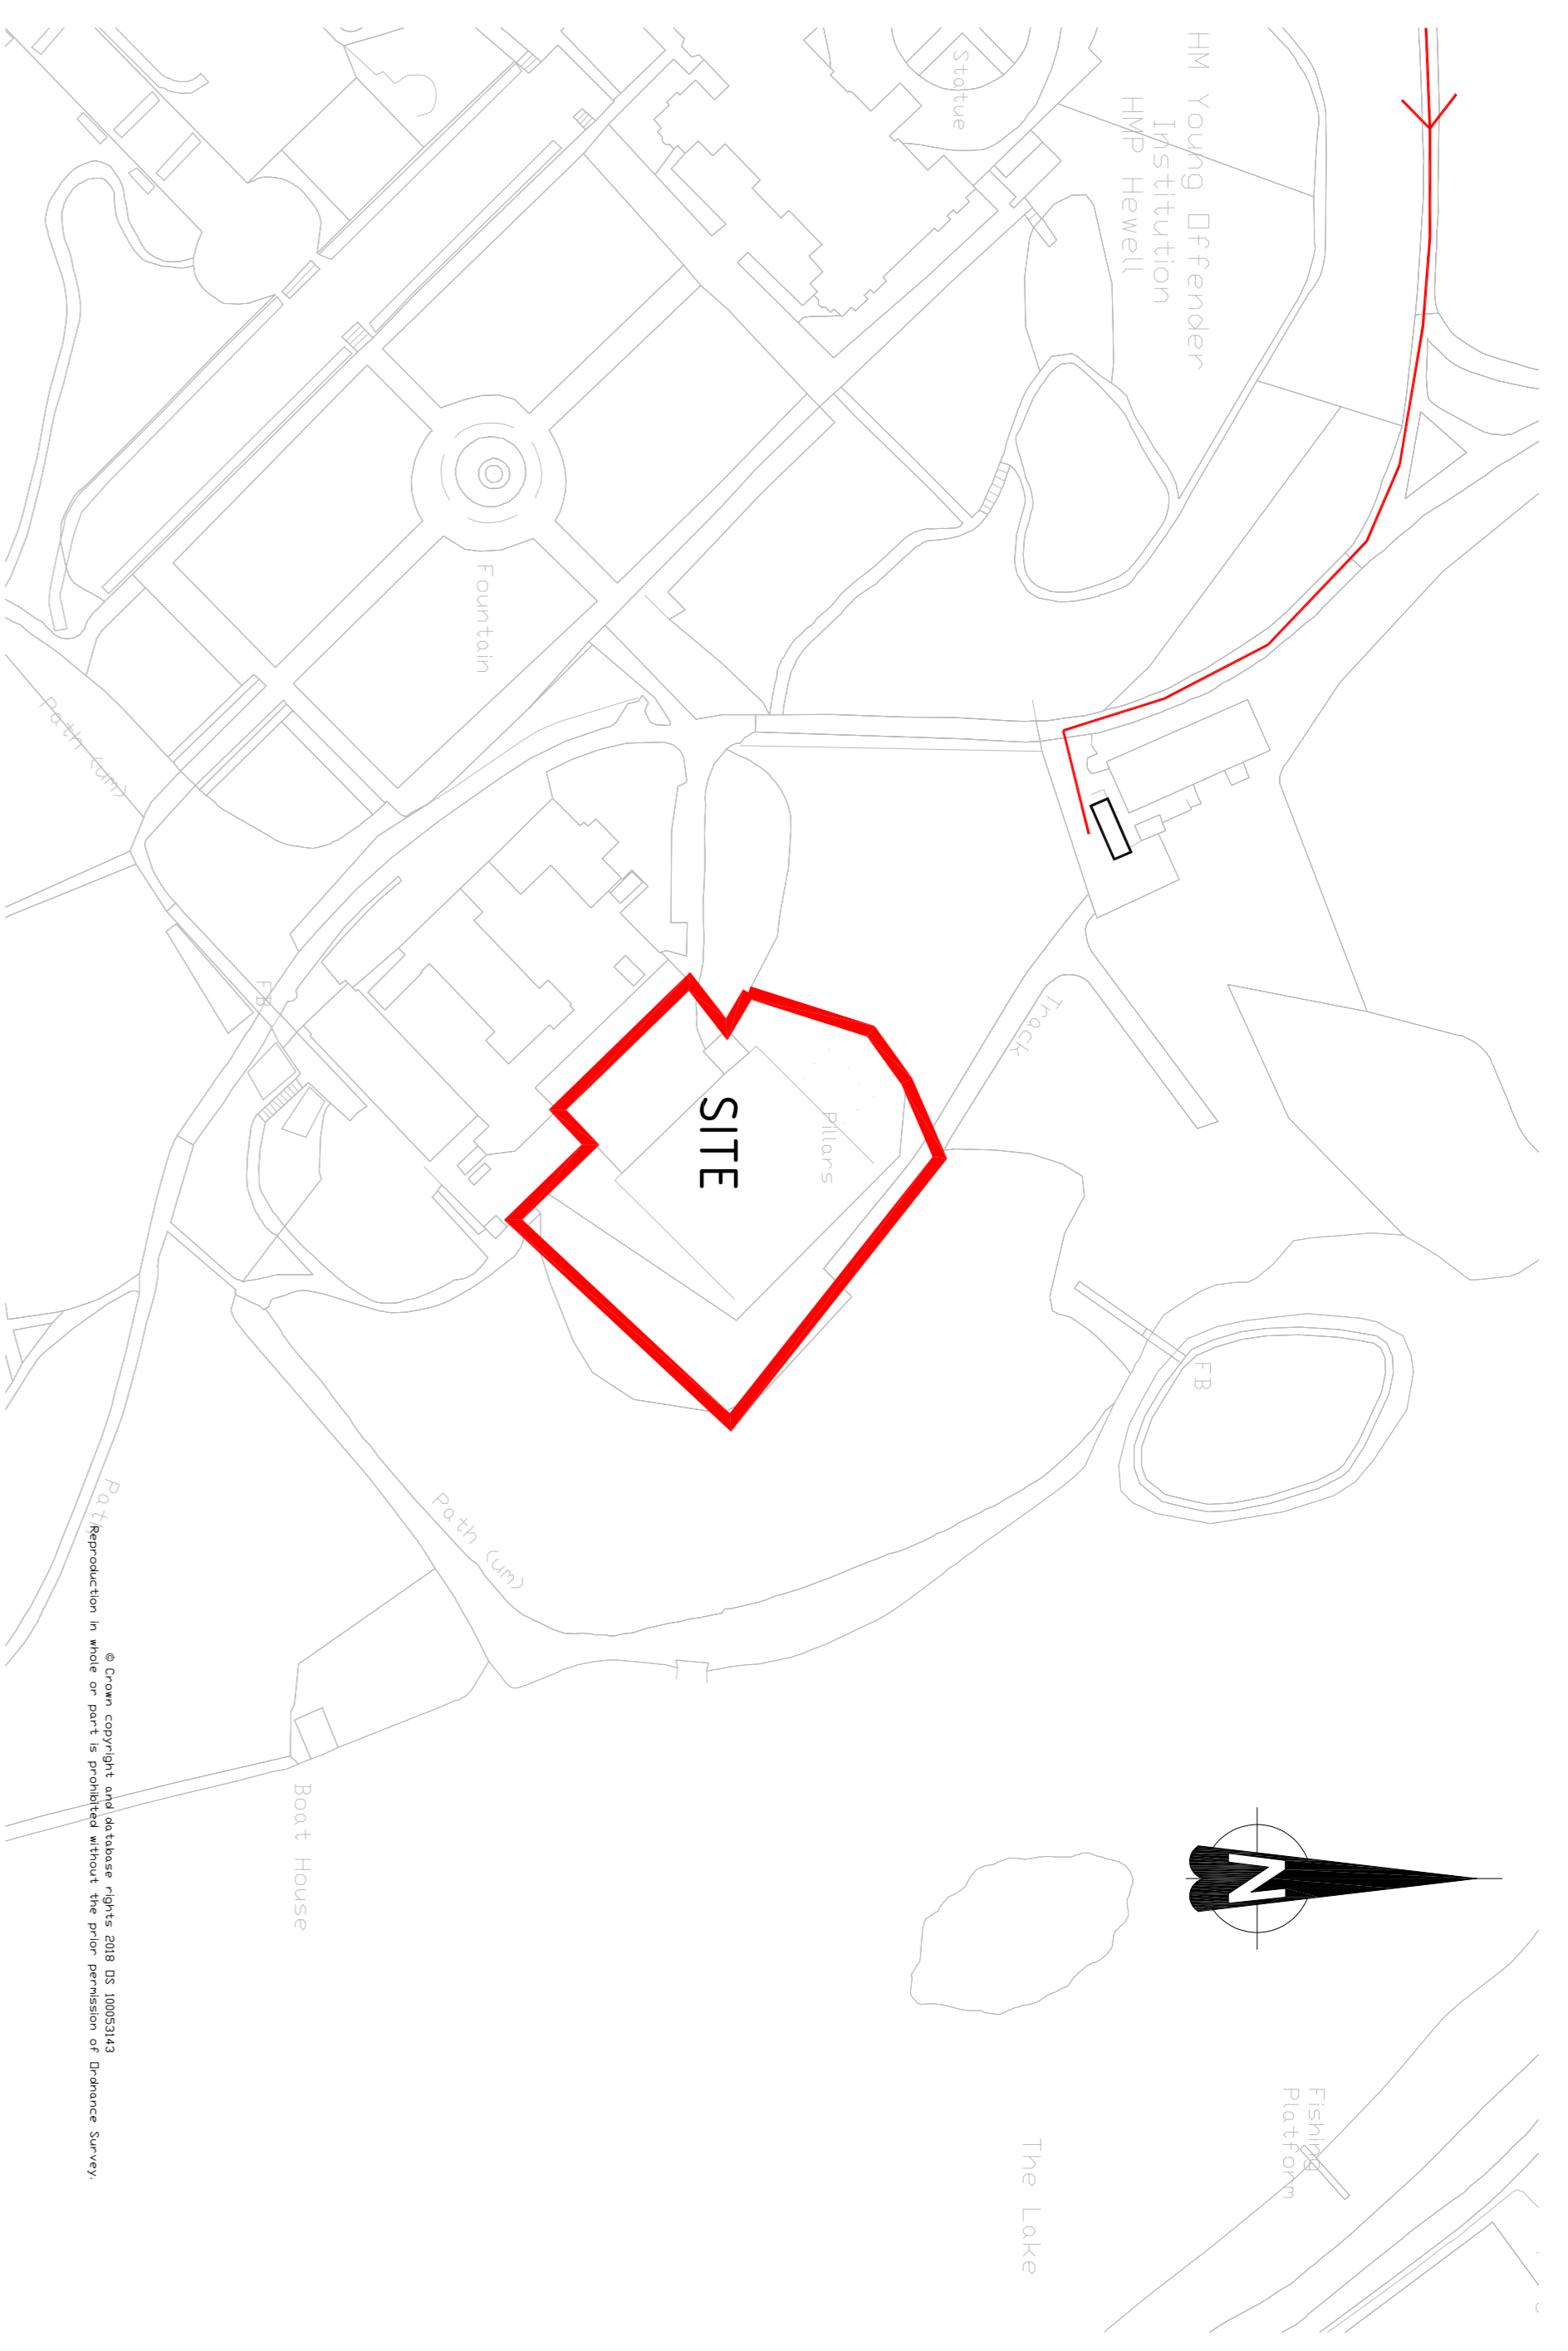

LOCATION PLAN SCALE: 1:1250

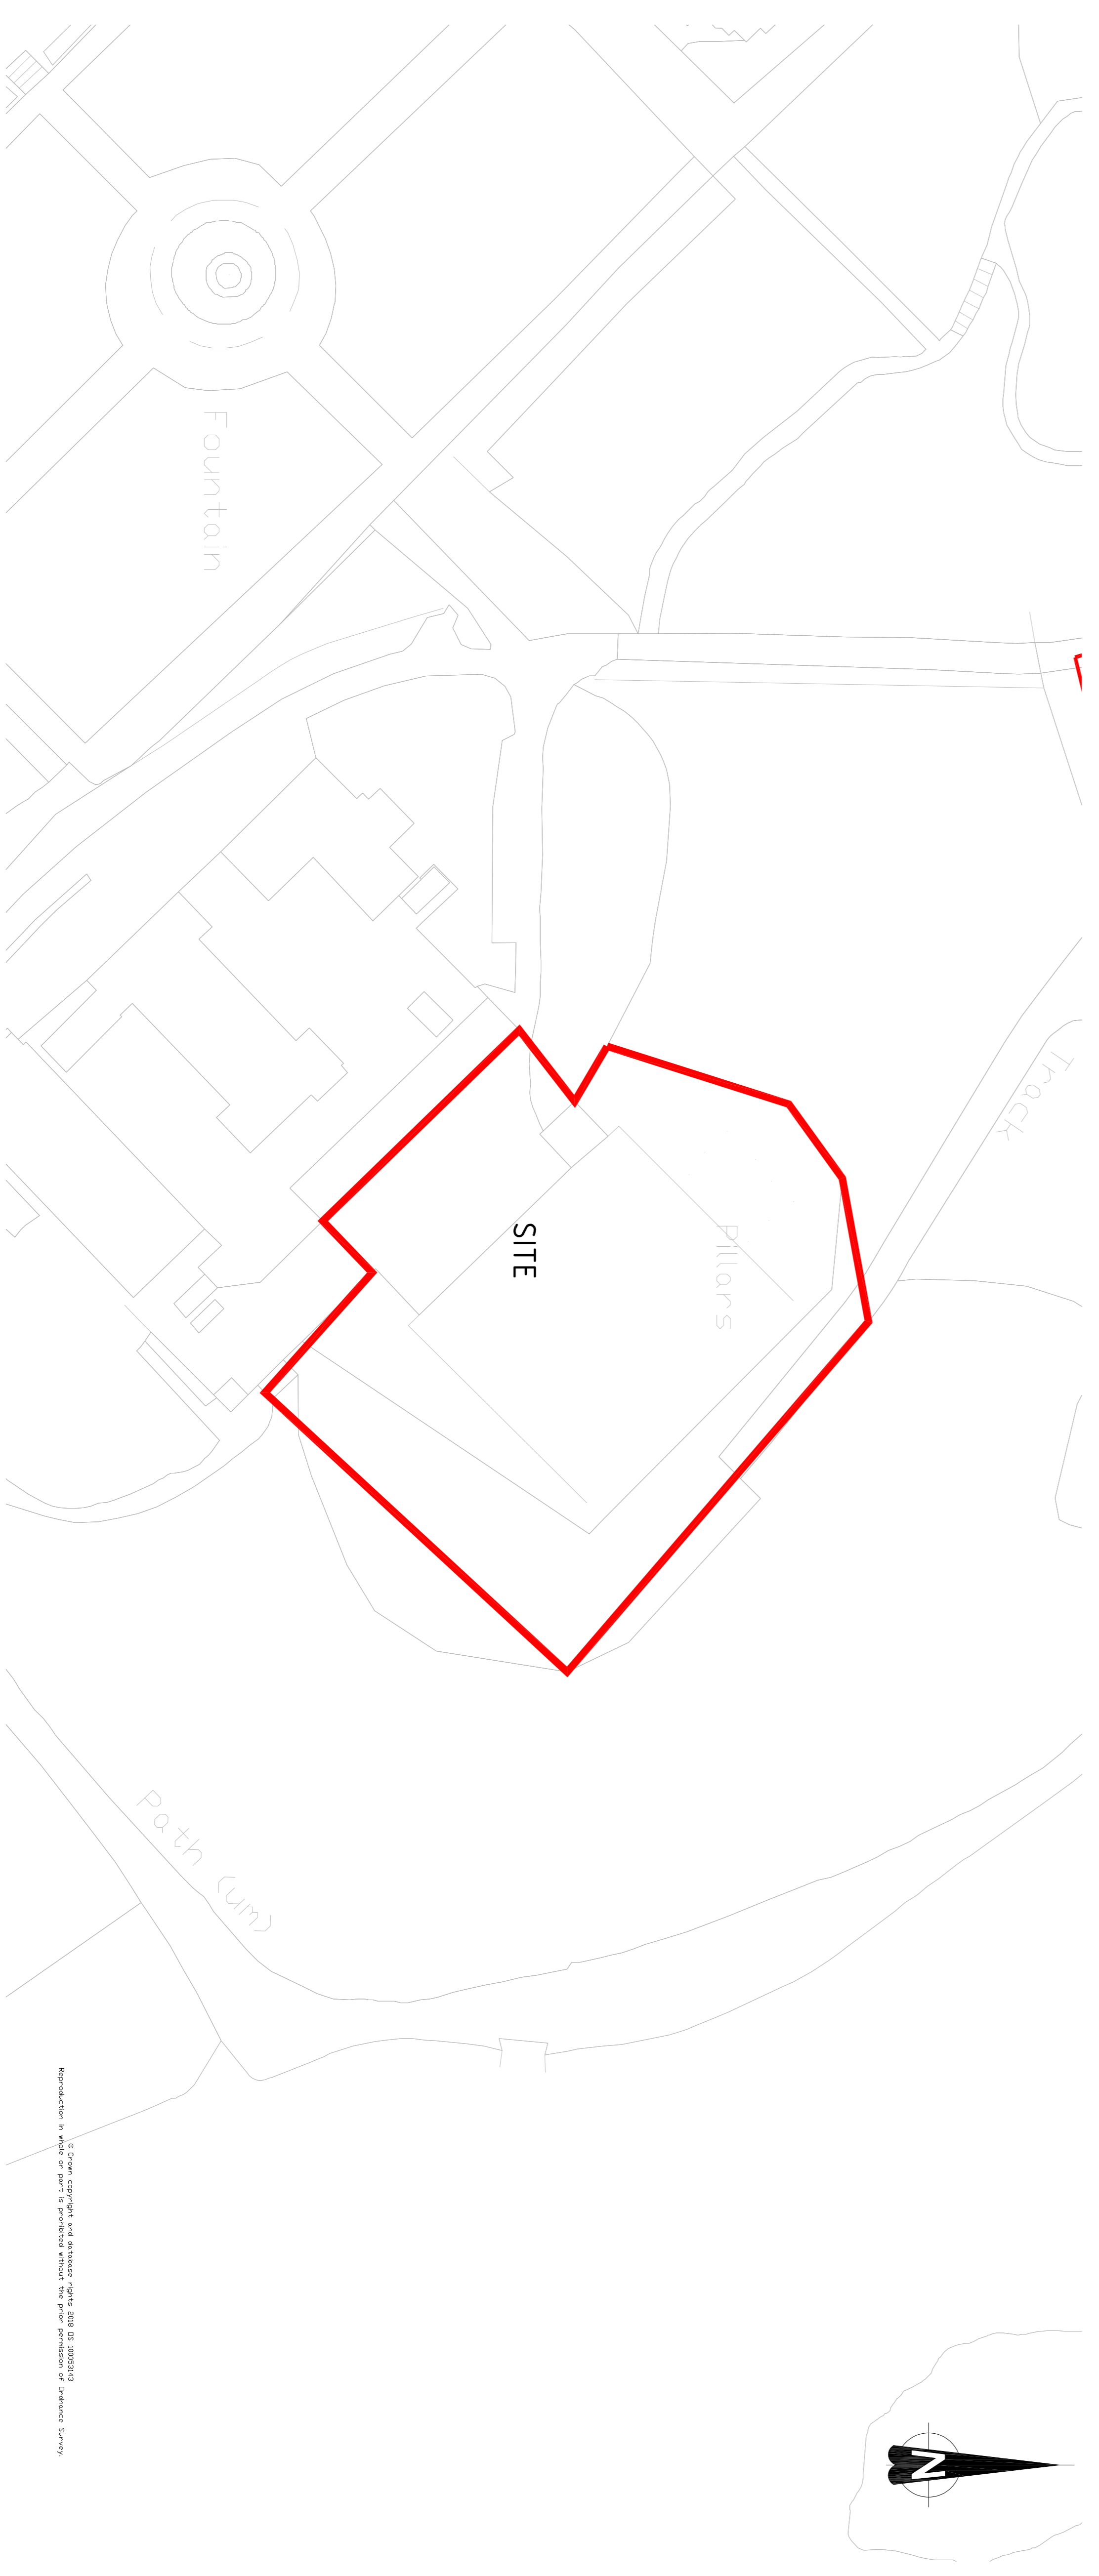

SITE PLAN SCALE: 1:500

DRAFT ISSUE	PLANNING ISSUE	TENDER ISSUE	CONSTRUCTION ISSUE
			✓



Studio 20
Roslyn Works
36 Uttoxeter Road
Longton
Stoke on Trent
ST3 1PQ
07850 946750
07958 401560

Project:
HEWEL GRANGE RUIN

Project No:
17059

Drawing
SITE AND LOCATION PLAN

Drawing Reference
SP 01

Drawn by
MBS

Date
Jan 20

Scale
1:1250@A1
1:500@A1

© Crown copyright and database rights 2018 OS 1000314
Reproduction in whole or part is prohibited without the prior permission of Ordnance Survey.