



FIRST FLOOR

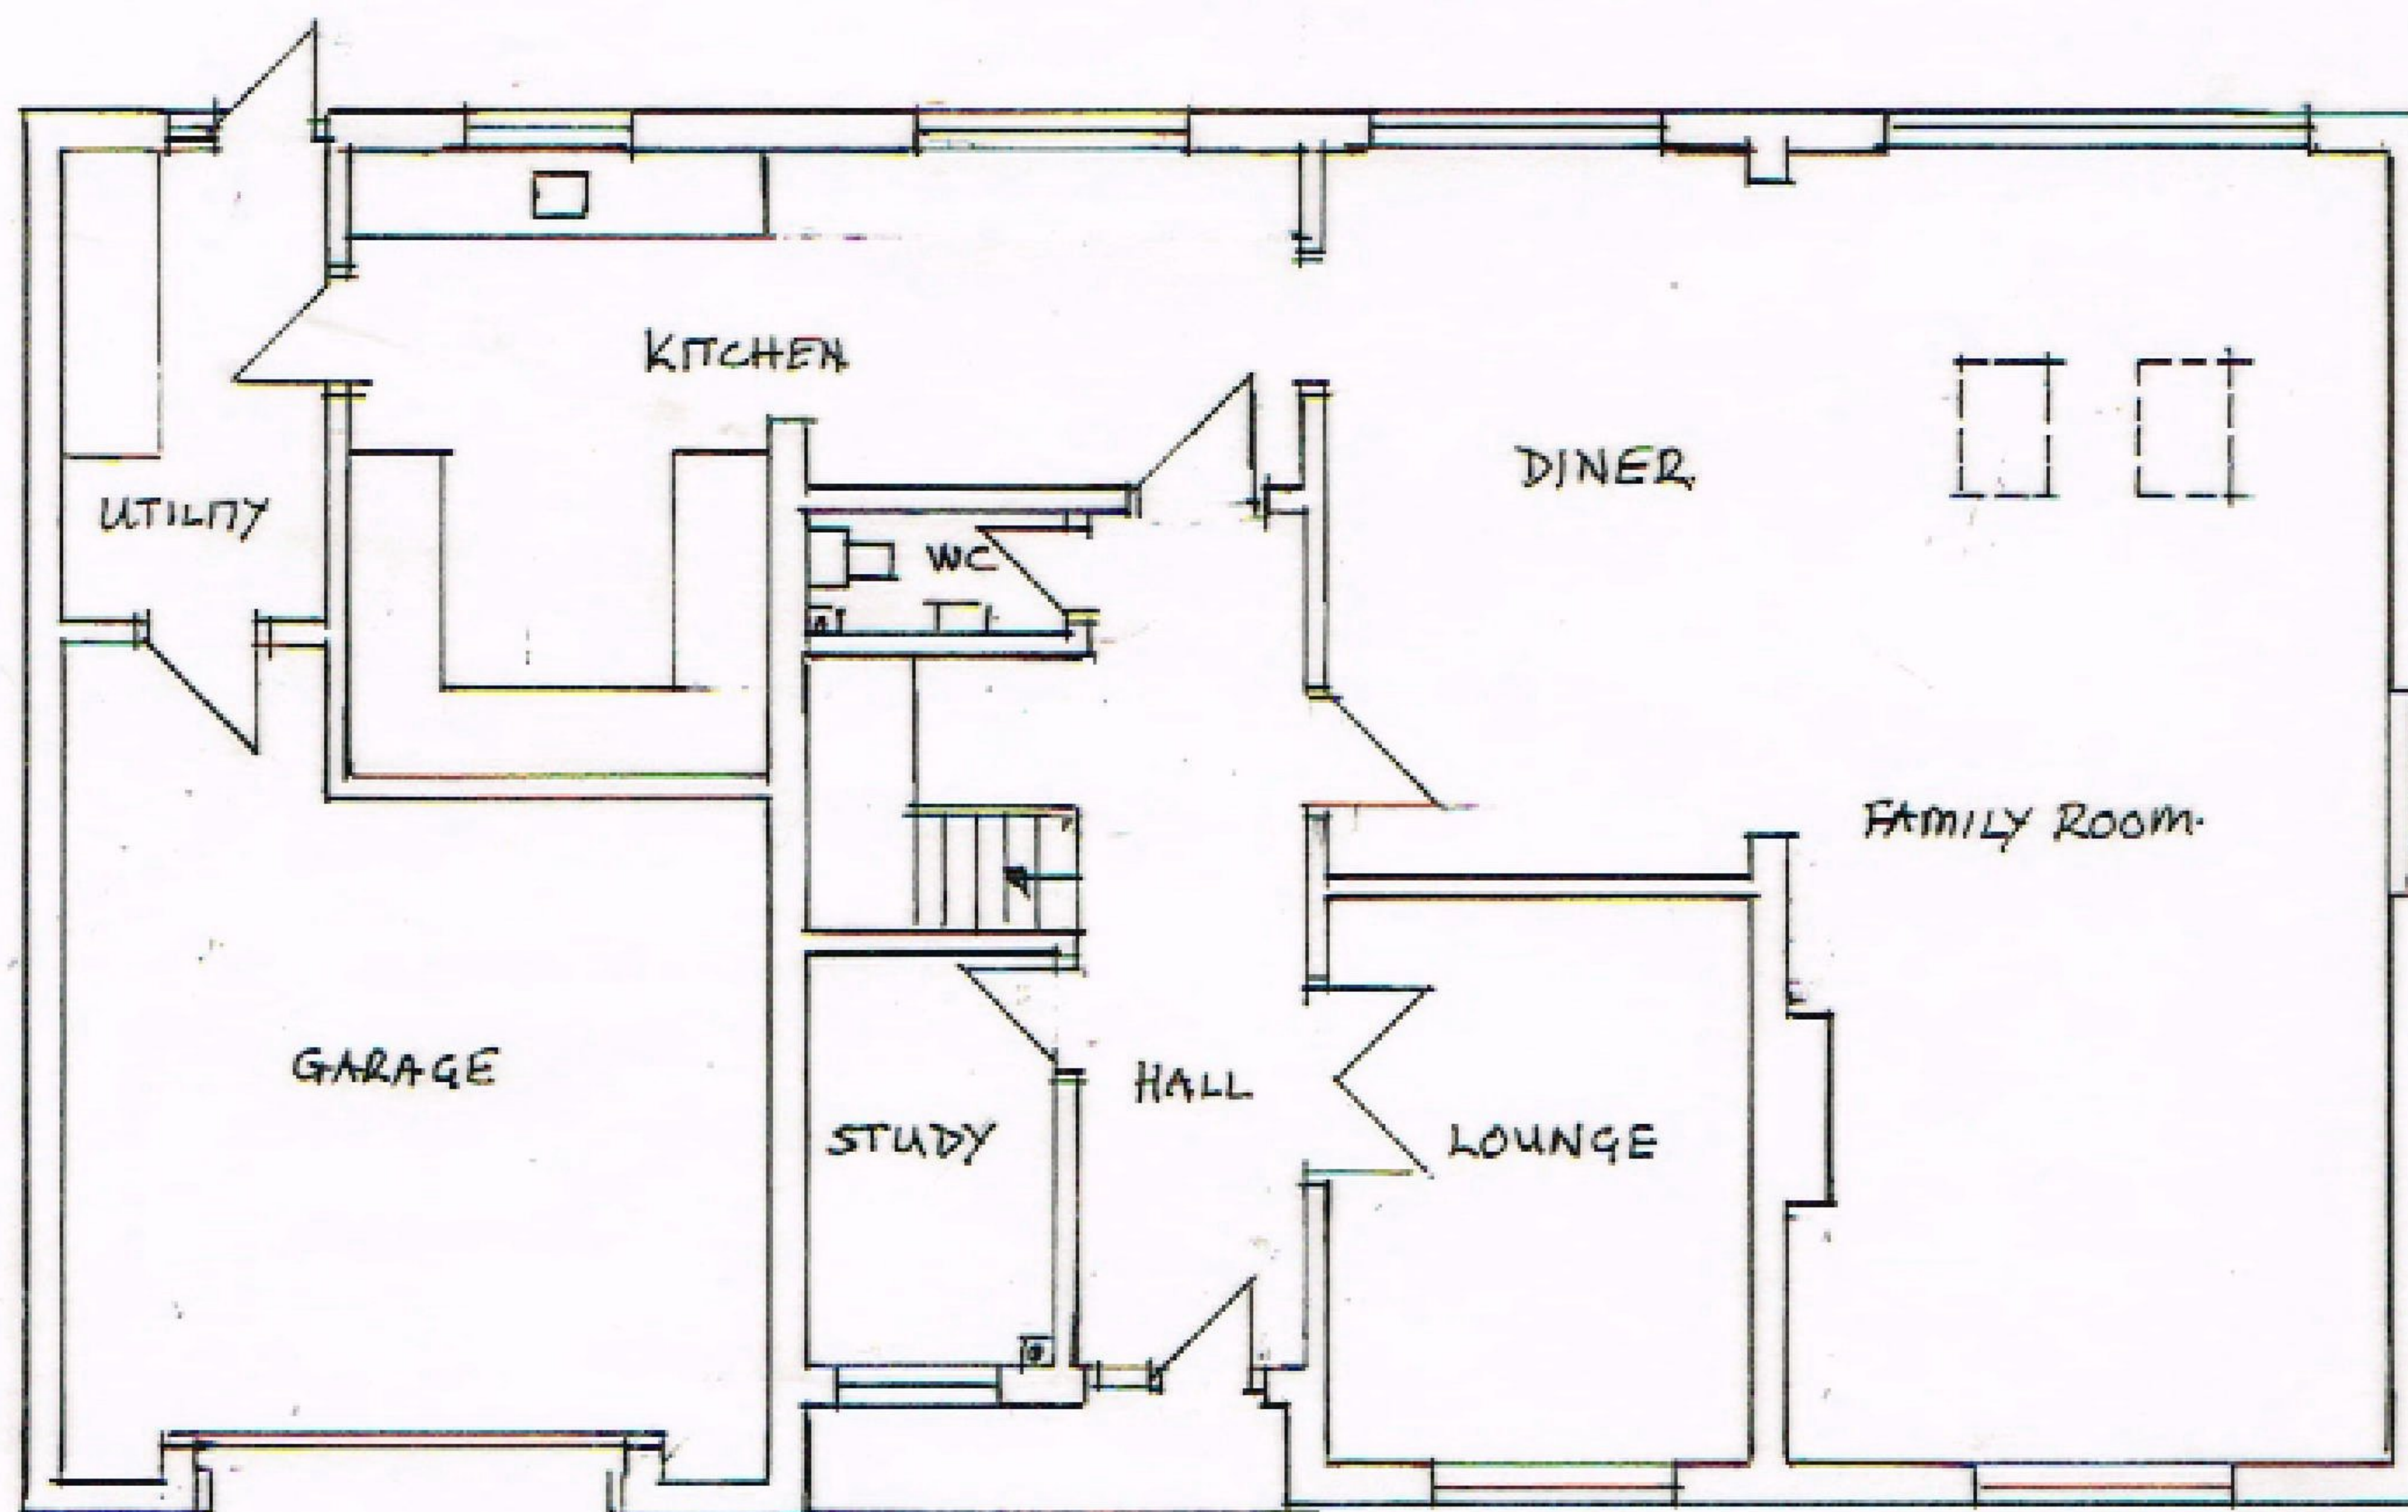

GROUND FLOOR

SCALE 1:100 @ A3 

EXISTING FLOOR PLANS

PROJECT:	First Floor Side Extension
DRAWING:	Existing Floor Plans Scale: 1 : 100
ADDRESS:	59 Kennedy Crescent Alverstoke Gosport PO12 2NL
CLIENT:	Michael Brown