



FIRST FLOOR

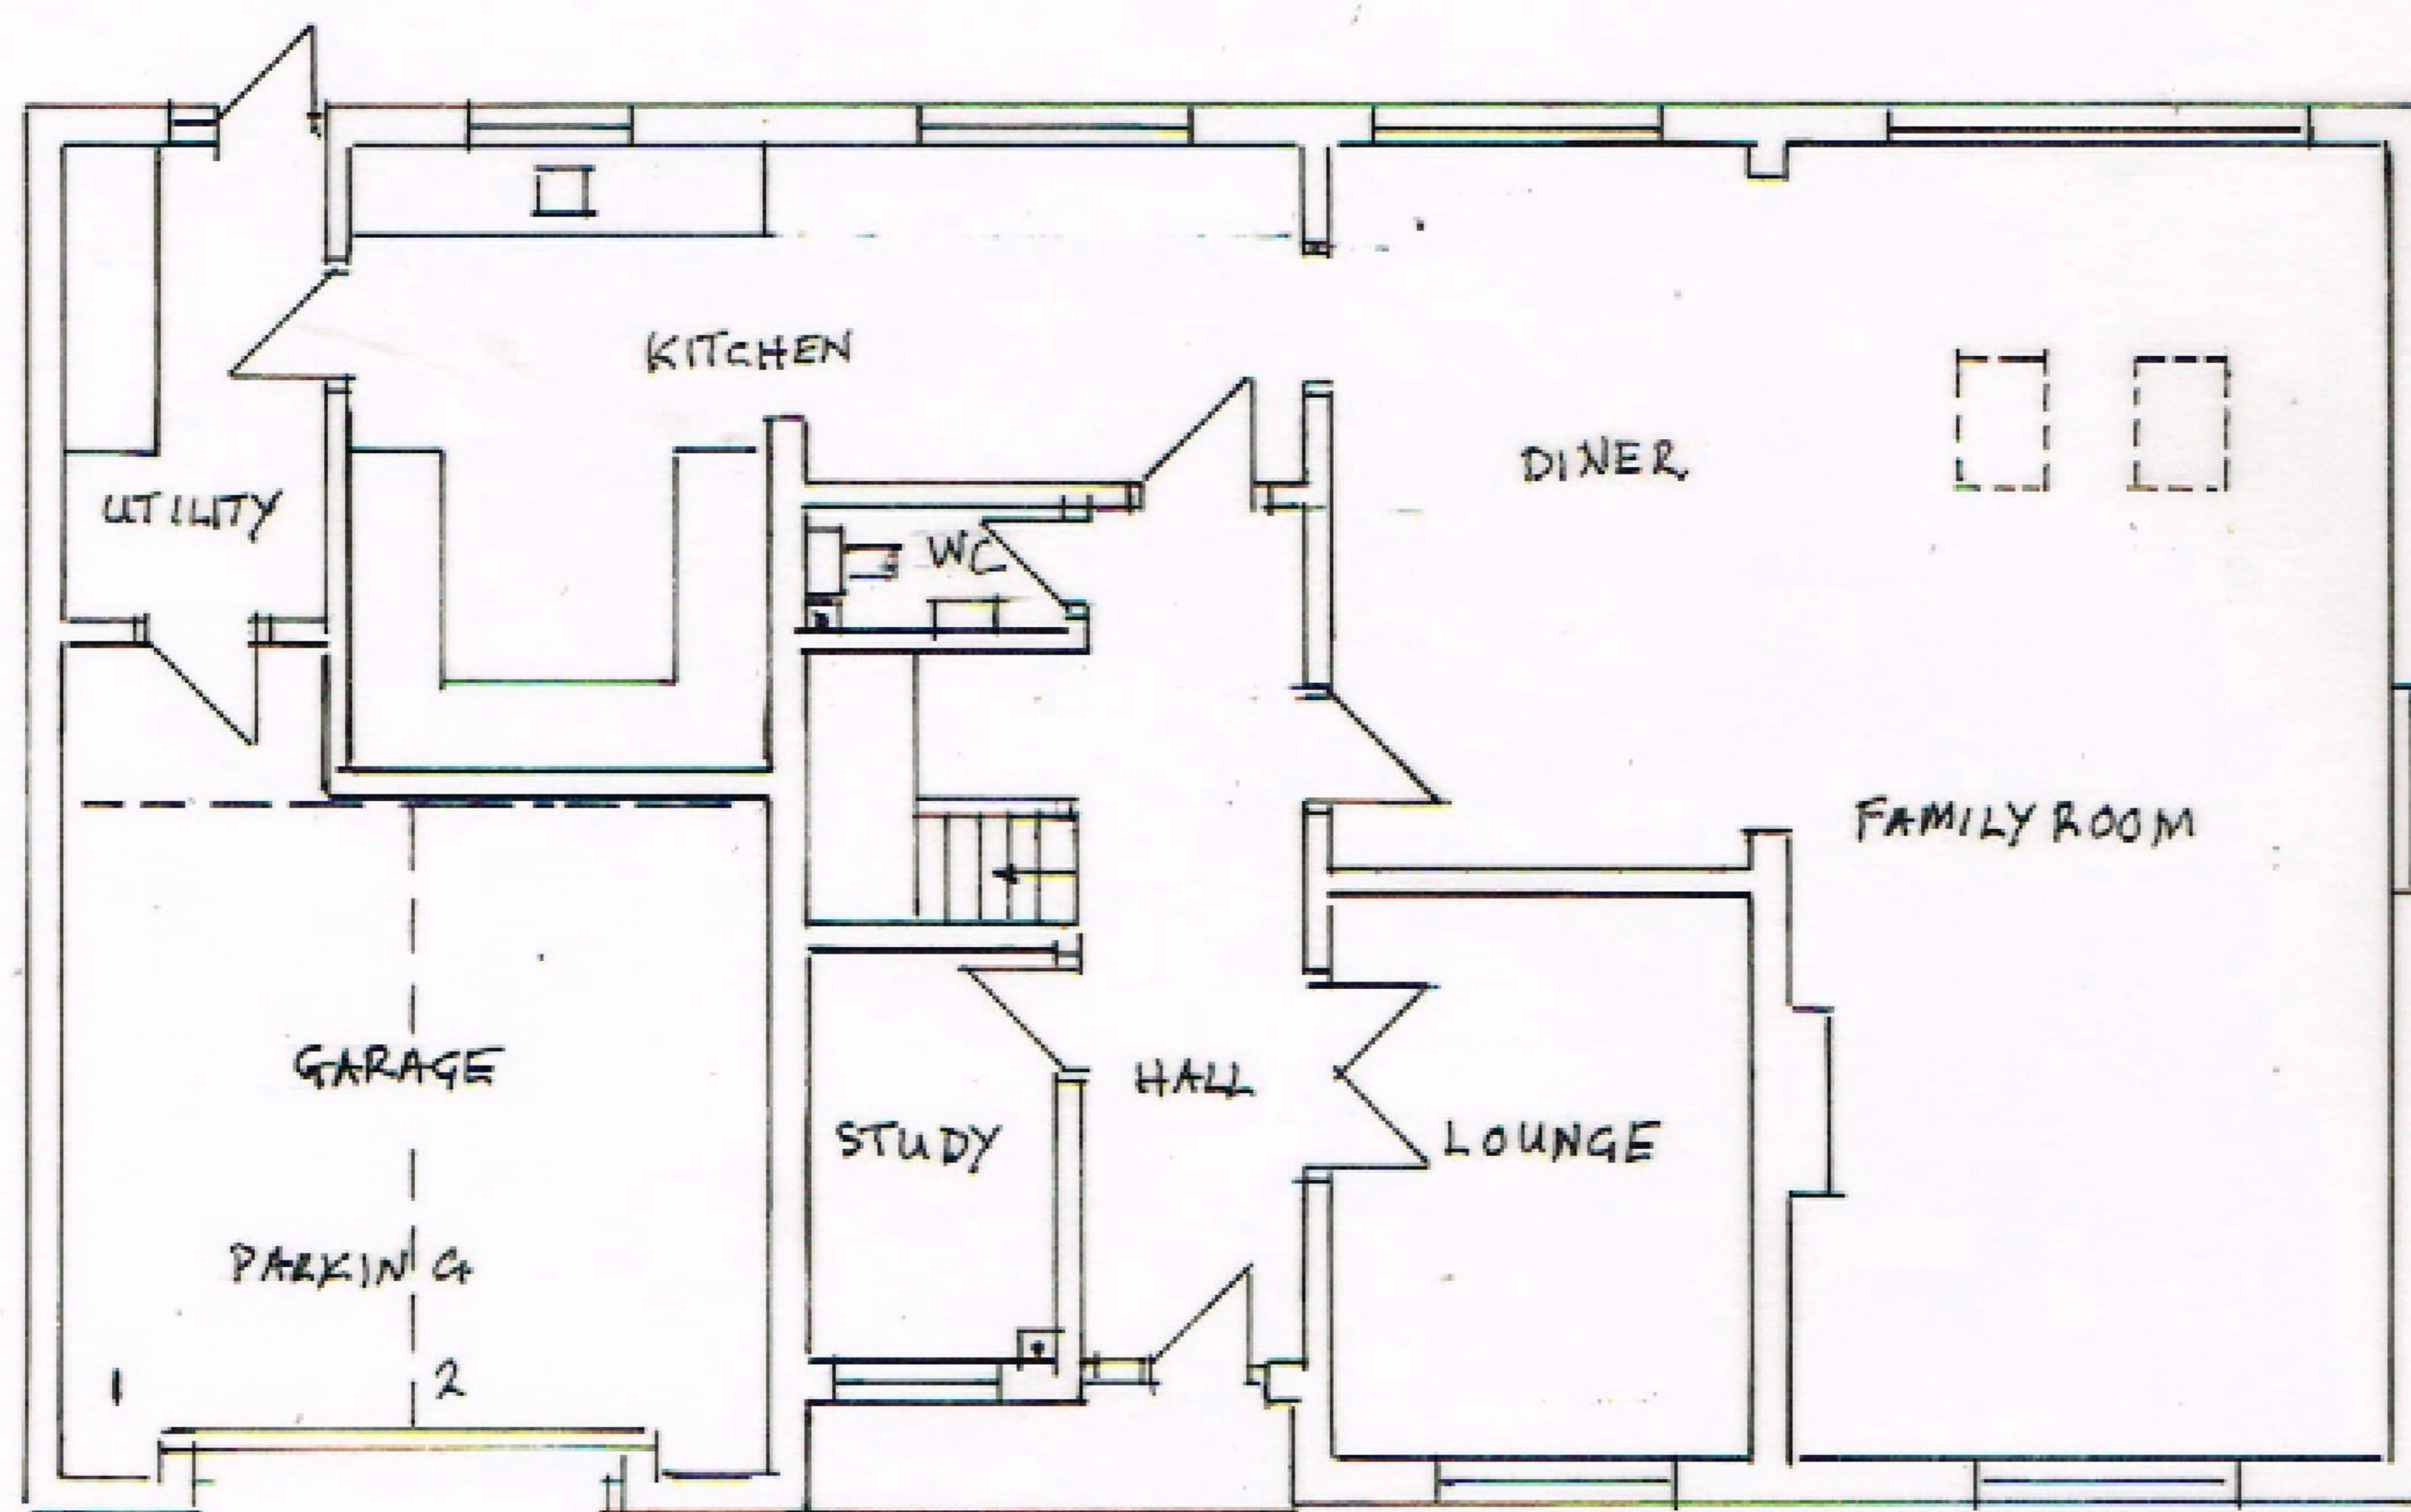

GROUND FLOOR

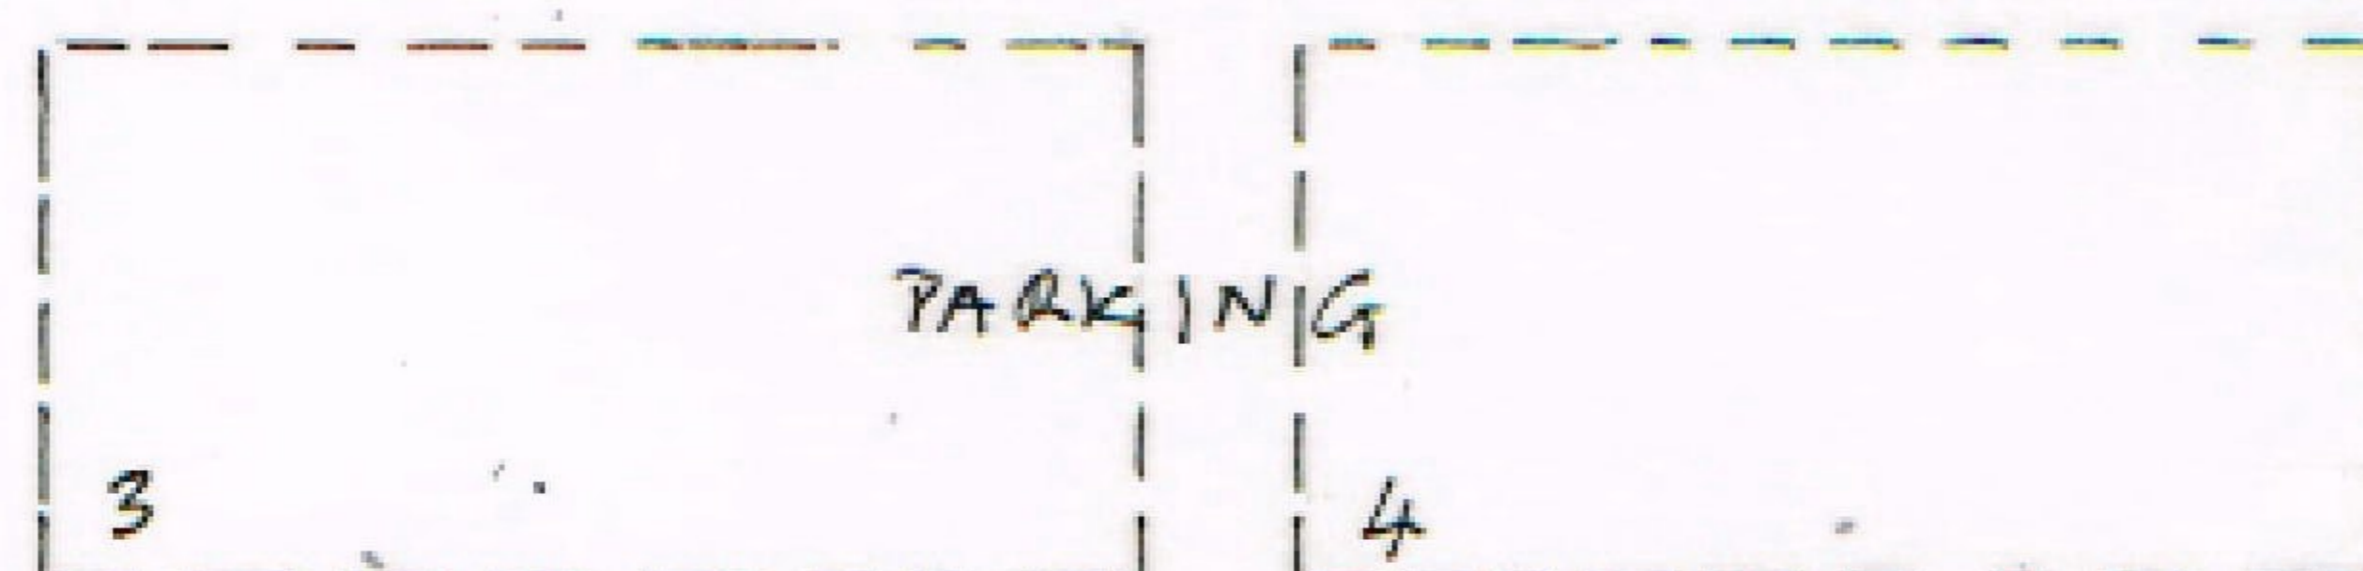

PROJECT:	First Floor Side Extension
DRAWING:	Proposed Floor Plans Scale: 1 : 100
ADDRESS:	59 Kennedy Crescent Alverstoke Gosport P012 2NL
CLIENT:	Michael Brown

SCALE 1:100 @ A3



PROPOSED FLOOR PLANS